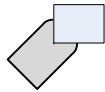


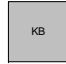
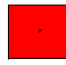


-  Stat-X Generator
-  H/S = Horn Strobe
-  Photo Smoke = Horn Strobe
-  AB = Abort Switch
-  MP = Manual Pull