



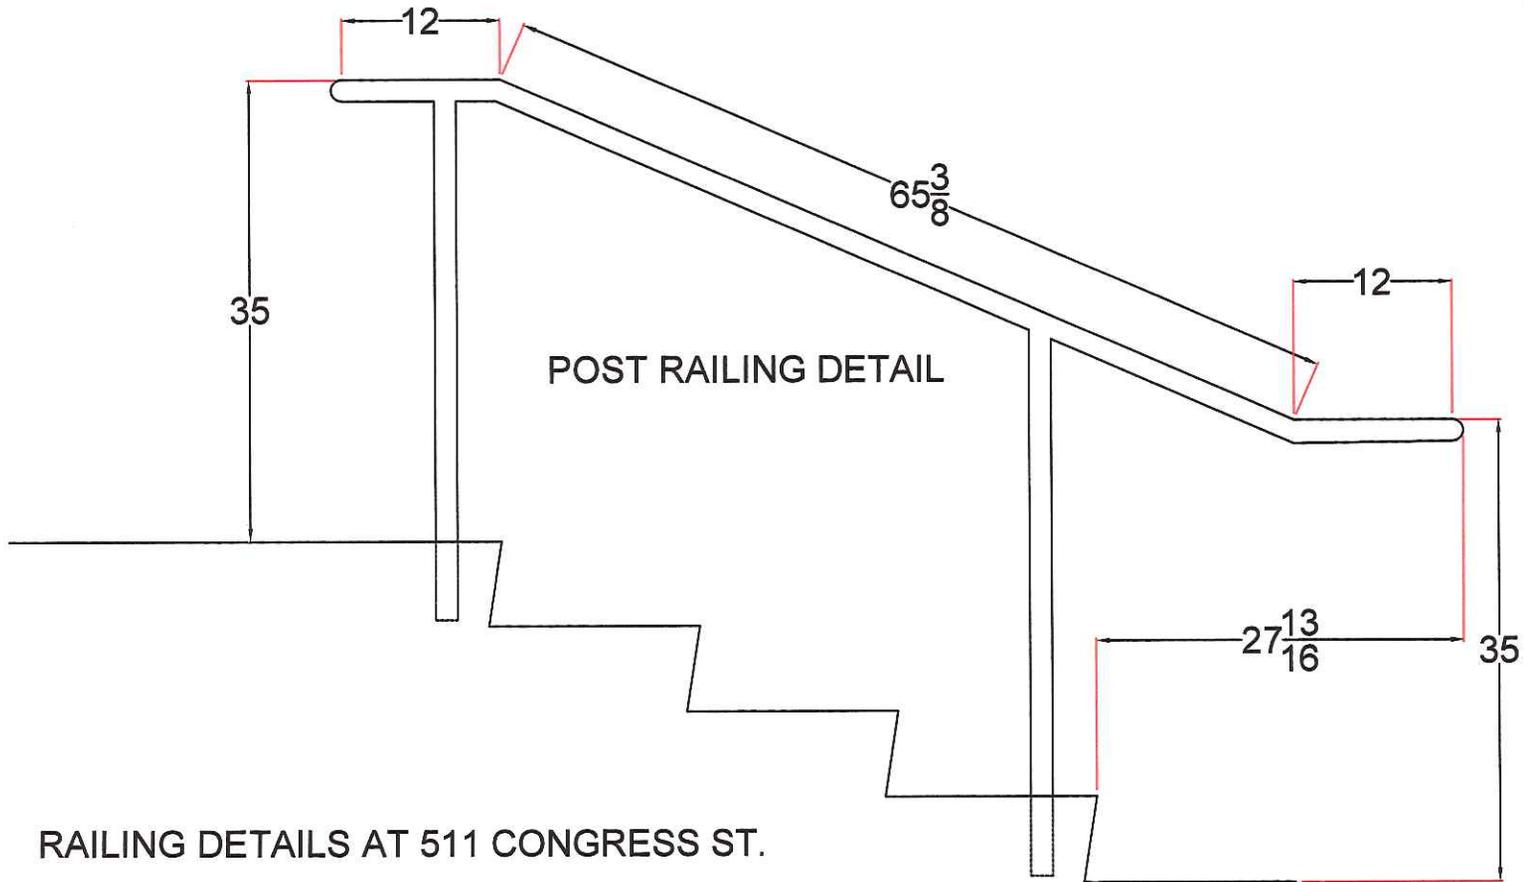

Approved for Historic Preservation  
Certificate of Appropriateness

01/19/18

Date: \_\_\_\_\_

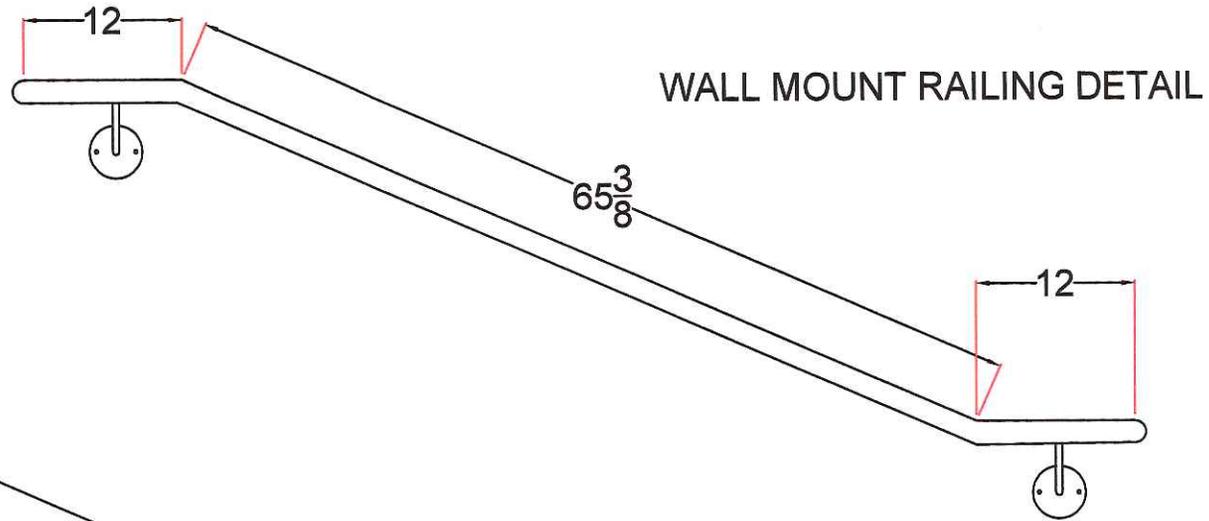

RAILING DETAILS AT 511 CONGRESS ST.