


SIGN MOUNTING

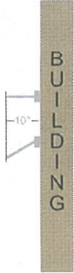

Sign Specifications:

Size = 24x120"

Material: 1/8" diabond (pvc aluminum composite) printed & laminated vinyl facing

Mounting: The shall be mounted at 6 locations with galvanized angle iron brackets

TOP OF BUILDING

Store width  
13' 4"  
(Feet/inches)

144"

LAUNDRY

54"



131"

NAILS

125.50"

Side view  
12' -  
(Feet)