

BROWN STREET GARAGE

CUMBERLAND AVENUE AT BROWN STREET
PORTLAND, MAINE

Developer:
Anew Development, LLC
30 Danforth Street, Suite 213
Portland, Maine 04101
207-272-8550



Consultants:



Architect
Travis Nadeau, Architect
Two Great Falls Plaza
Auburn, Maine 04210
207.784-2941



Civil Engineer
Ransom Consulting, Inc.
400 Commercial Street, Suite 404
Portland, Maine 04101
207-772-2891

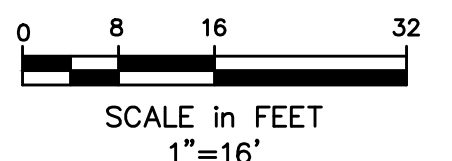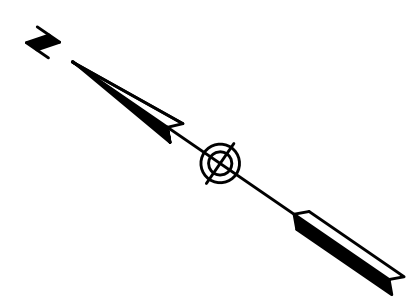

CONCEPTUAL LAYOUT - GROUND LEVEL -

| No. | Revision/Issue | Date |
|-----|--------------------|---------|
| A | PRELIMINARY REVIEW | 4-21-17 |

| | |
|------------|--------------|
| Design by: | Checked by: |
| TGN | SJB |
| Drawn by: | Approved by: |
| TGN | SJB |
| Project: | |
| 151.06037 | 05-25-2017 |

Sheet No:
C1

BROWN STREET GARAGE

CUMBERLAND AVENUE AT BROWN STREET
PORTLAND, MAINE

Developer:
Anew Development, LLC
30 Danforth Street, Suite 213
Portland, Maine 04101
207-272-8550



Consultants:



Architect
Travis Nadeau, Architect
Two Great Falls Plaza
Auburn, Maine 04210
207.784-2941



Civil Engineer
Ransom Consulting, Inc.
400 Commercial Street, Suite 404
Portland, Maine 04101
207-772-2891

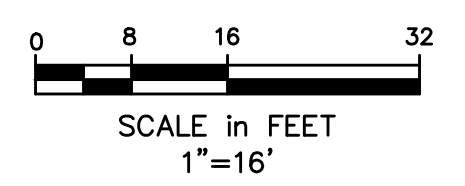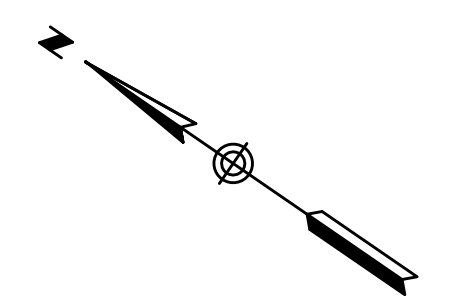

CONCEPTUAL LAYOUT - SECOND LEVEL -

| No. | Revision/Issue | Date |
|-----|--------------------|---------|
| A | PRELIMINARY REVIEW | 4-21-17 |

| | |
|------------|--------------|
| Design by: | Checked by: |
| TGN | SJB |
| Drawn by: | Approved by: |
| TGN | SJB |
| Project: | |
| 151.06037 | 05-25-2017 |

Sheet No: **C2**