


24"

52"

5 1/2"

22"

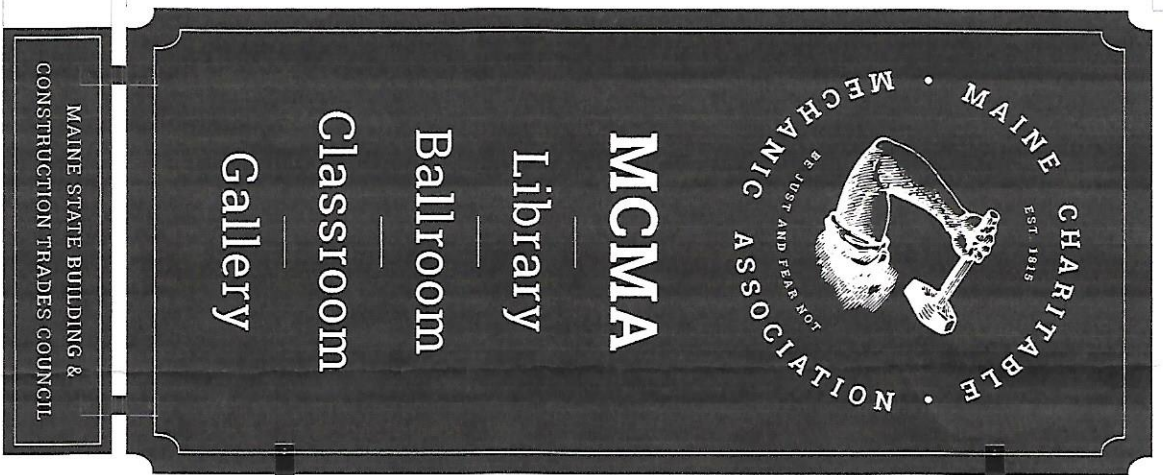

WELCH SIGN

NON-ADA JOB SPECIFICATIONS

Job Name: Maine Charitable Mechanic Assoc.

Job #: 20766

Customer Name: MCMA

Scope: Blade Sign

Sales Rep: JS Drawn By: MLH

Revision #:

Sign Type: Blade Sign

Date: 11.17.2015

File Location: MCMA/20766

SIGN/PANEL

Face: 1/2" Lusterboard

Edges: Straight West System: Yes

Corners: Inverted Radius

1st Surf: White w/ Print

2nd Surf: NA

Insert: NA

Vinyl Color: Black&White ControlTac Print

2nd Layer: NA

1st Surf: NA

2nd Surf: NA

Sides: Double

GRAPHIC CONTENT

Process: Applied ControlTac Print

Height: As Provided

Style: As Provided

Color: As Provided

MOUNTING

Hardware: Custom N.F. Brackets

Holes: Per Brackets Location: As Shown

Mount. Location: TBD

Tape: NA

Wall Surface: TBD

Glass Backer mat: NA Color: NA

FRAME

Type: NA

Size: NA

Color: NA

Approved by:

Date:

©2015 WelchSign, All Rights Reserved. All information contained in this drawing is confidential, do not distribute, do not reproduce without permission.

7 Lincoln Avenue • Scarborough, Maine • 04074 • (800) 635-3506

(7) 883-6200 • welchusa.com

NADA_V1.0 06102015