

DIRECTORY
SIGN
LOCATION

BOTTOM OF
CORNICHE


3' 5"

7' 11"

17' 2"

7' 8"

GRADE

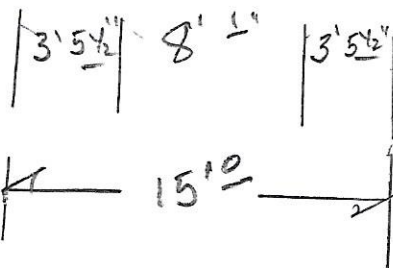

VENUE EVENT
CABINET 30" x 40"

LOCATION OF EXTERIOR LIGHT
INSIDE OF COLUMN