



CEILING NOTE: EXISTING CEILING IN UNITS 315 AND 316 TO BE REMOVED. REPLACE WITH THE FOLLOWING CEILING SYSTEM: 12" BATT INSULATION, 1x4 STRAPPING @ 12" O.C. SECURED TO STRUCTURAL FRAMING, VAPOR BARRIER, 1/2" G.B. CEILING - PTD. CEILING HEIGHT TO MATCH EXISTING.

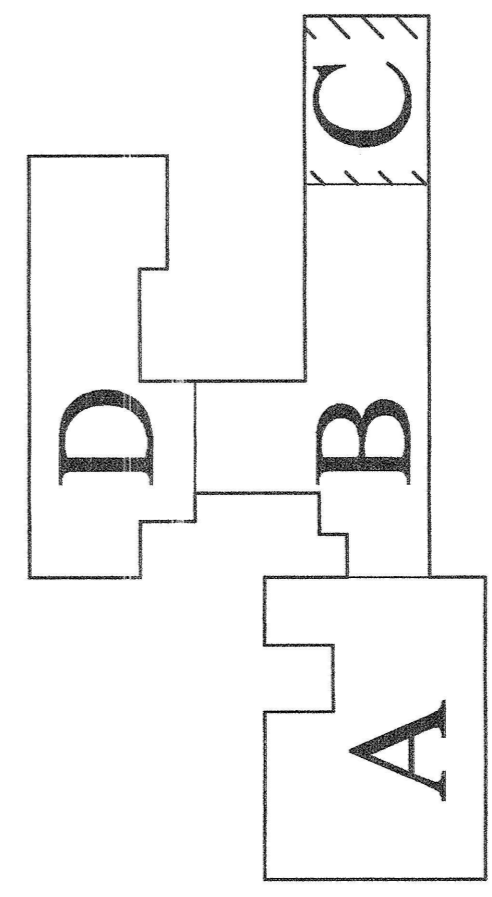

FOREST AVENUE

KEY PLAN
SCALE: NONE

CONGRESS STREET

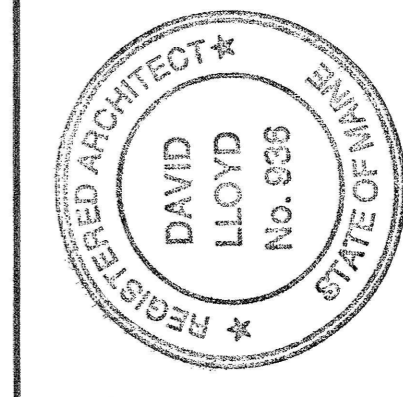

Owner:
PLAZA ASSOCIATES AT
CONGRESS SQUARE L.P.
PACS, LLC its GENERAL PARTNER
491 HUMPHREY STREET
SWAMPSCOTT, MA 01907

Architect:
ARCHETYPE, P.A.
ARCHITECTS
48 Union Wharf Portland, Maine 04101
(207) 772-6022 Fax (207) 772-4056

Project:
RENOVATION OF
CONGRESS SQUARE PLAZA
10 CONGRESS STREET
PORTLAND, MAINE 04101

Date: FEB 04 2005

Scale: 1/4" = 1'-0"

Drawing:

TYPICAL FLOOR PLAN
SECTION "C" - FLOORS 2nd - 4th

A.16