

1 EXTERIOR ELEVATION
IN FOREGROUND
SCALE: 1/8" = 1'-0"

2 EXT. ELEV.
SCALE: 1/8" = 1'-0"


3 EXTERIOR ELEVATION
SCALE: 1/8" = 1'-0"

4 EXT. ELEV.
SCALE: 1/8" = 1'-0"

LEGEND:
JAGGED LINE INDICATES AREAS OF STEEL JACKING.

GENERAL NOTES:
1. BUILDING "B" - ON ELEVATIONS SHOWN ON THIS SHEET BRICK ARCHED HEADERS & GRANITE SILLS ARE TYPICAL UNO.
2. BUILDING "D" - ON ELEVATIONS SHOWN ON THIS SHEET BRICK ARCHED HEADERS & GRANITE SILLS ARE TYPICAL UNO.

KEYED NOTE:
AREA OF STEEL JACKING - SEE DRAWING 28-d/A12.

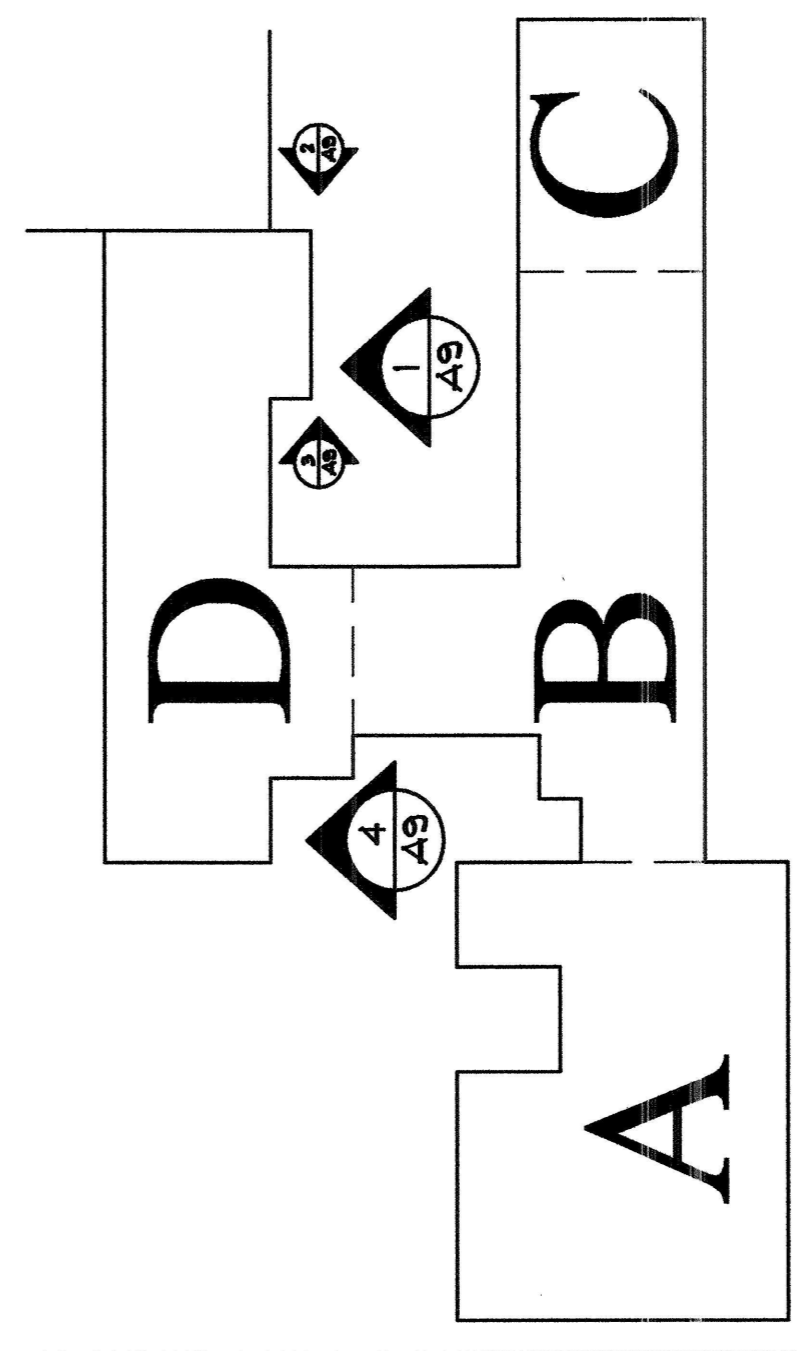

FOREST AVENUE

CONGRESS STREET

<p>Architect: ARCHETYPE, P.A. ARCHITECTS 48 Union Wharf Portland, Maine 04101 (207) 772-6022 Fax (207) 772-4056</p>		<p>Date: FEB 04 2005 Scale: 1/8" = 1'-0"</p>		<p>Drawing: EXTERIOR ELEVATIONS</p>		<p>A.9</p>	
<p>Owner: PLAZA ASSOCIATES AT CONGRESS SQUARE L.P. PACS, LLC its GENERAL PARTNER 491 HUMPHREY STREET SWAMPSCOTT, MA 01907</p>		<p>Project: RENOVATION OF CONGRESS SQUARE PLAZA 10 CONGRESS SQUARE PLAZA PORTLAND, MAINE 04101</p>					
<p>KEY PLAN SCALE: NONE</p>		<p>North Arrow</p>					