


Location: Roof.

Congress Square Plaza

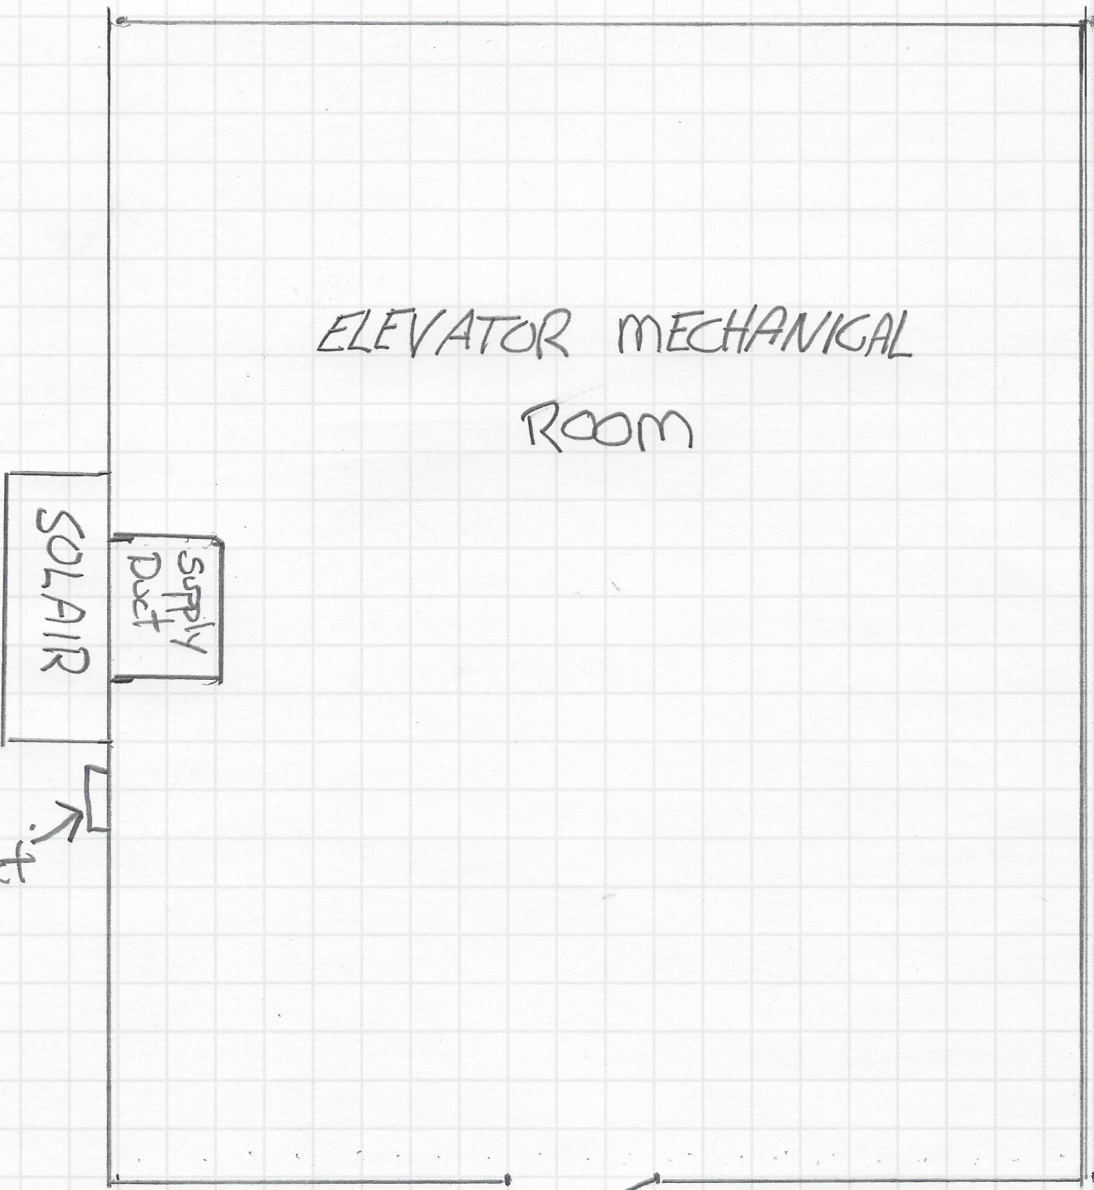

Walls 6" metal.

ceiling height 9' 6"

ELEVATOR MECHANICAL ROOM

SOLAIR

Supply Duct

Disconnect

Unit to be bolt thru wall with back plate.