


DIMENSIONS: MVZ-A24AA4

Unit: inch

Model	A	B	C	D	E	F	G	H	J	①Base pipe	②Liquid pipe
MVZ-A12AA4	432	378	261	224	1275	800	823	785.5	380	412.7	46.35
MVZ-A18AA4	(17)	(14-13/16)	(11-1/8)	(8-7/8)	(39-1/4)	(26-13/16)	(22-7/16)	(29)	(14-3/18)	(1/2)	(3/8)
MVZ-A24AA4	477	423	306.5	266.5	1378	737	851.5	792	481	415.88	48.52
MVZ-A36AA4	(21)	(18-13/16)	(15-1/8)	(10-1/2)	(48-1/4)	(32-1/16)	(23-9/16)	(31-3/16)	(18-3/18)	(5/8)	(3/8)

Unit:mm (in.)

Model	①Nominal Filter Size	Duct Connection
MVZ-A12AA4	509X406-M25.4	378X402
MVZ-A18AA4	(320X301)	(14-13/16)X(15-1/8)
MVZ-A24AA4	509X509X25.4	477X467
MVZ-A36AA4	(200X201)	(18-13/16)X(15-1/8)

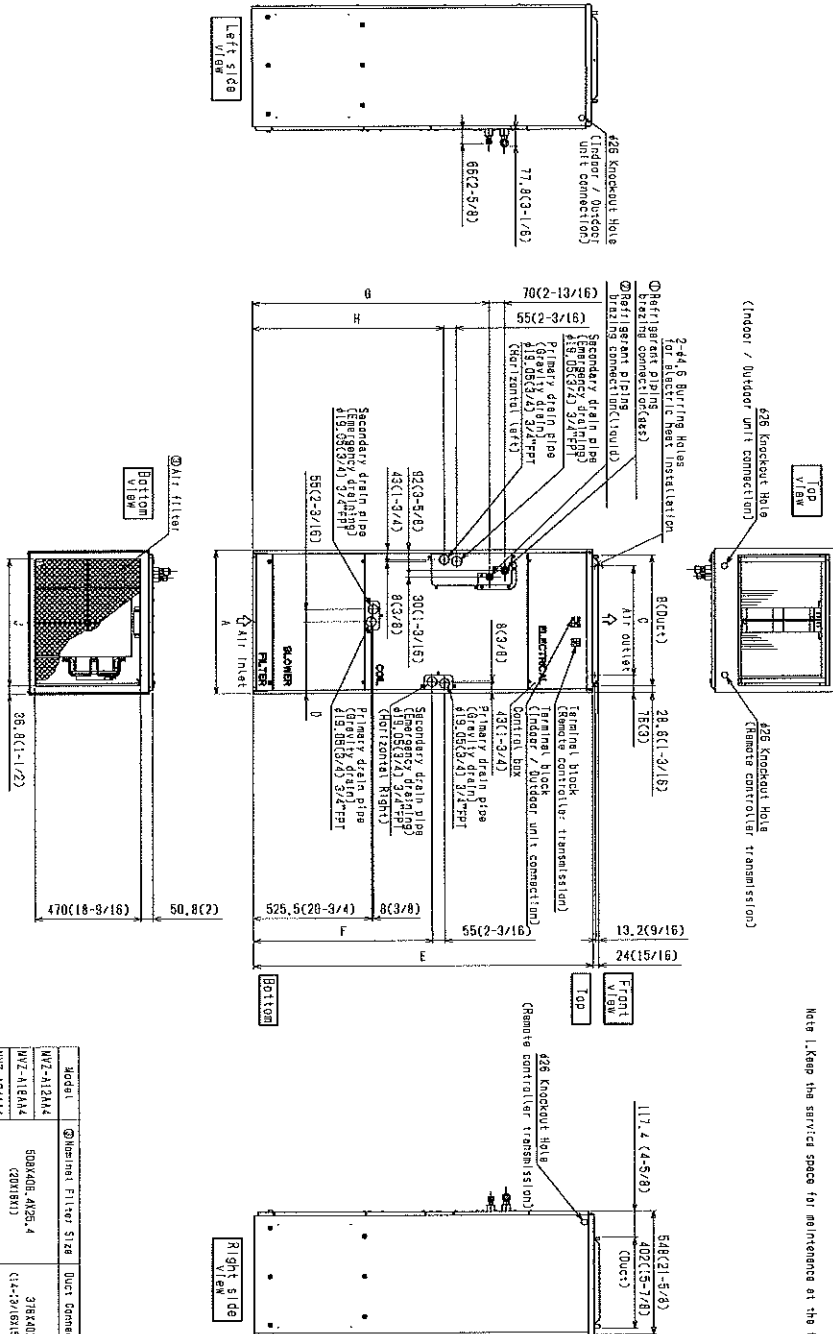

Note 1. Keep the service space for reference at the front.



COOLING & HEATING
1340 Satellite Boulevard, Suwanee, GA 30024
Toll Free: 800-433-4822 www.mehvac.com

