




SECTION 1  
1"=1'-0"

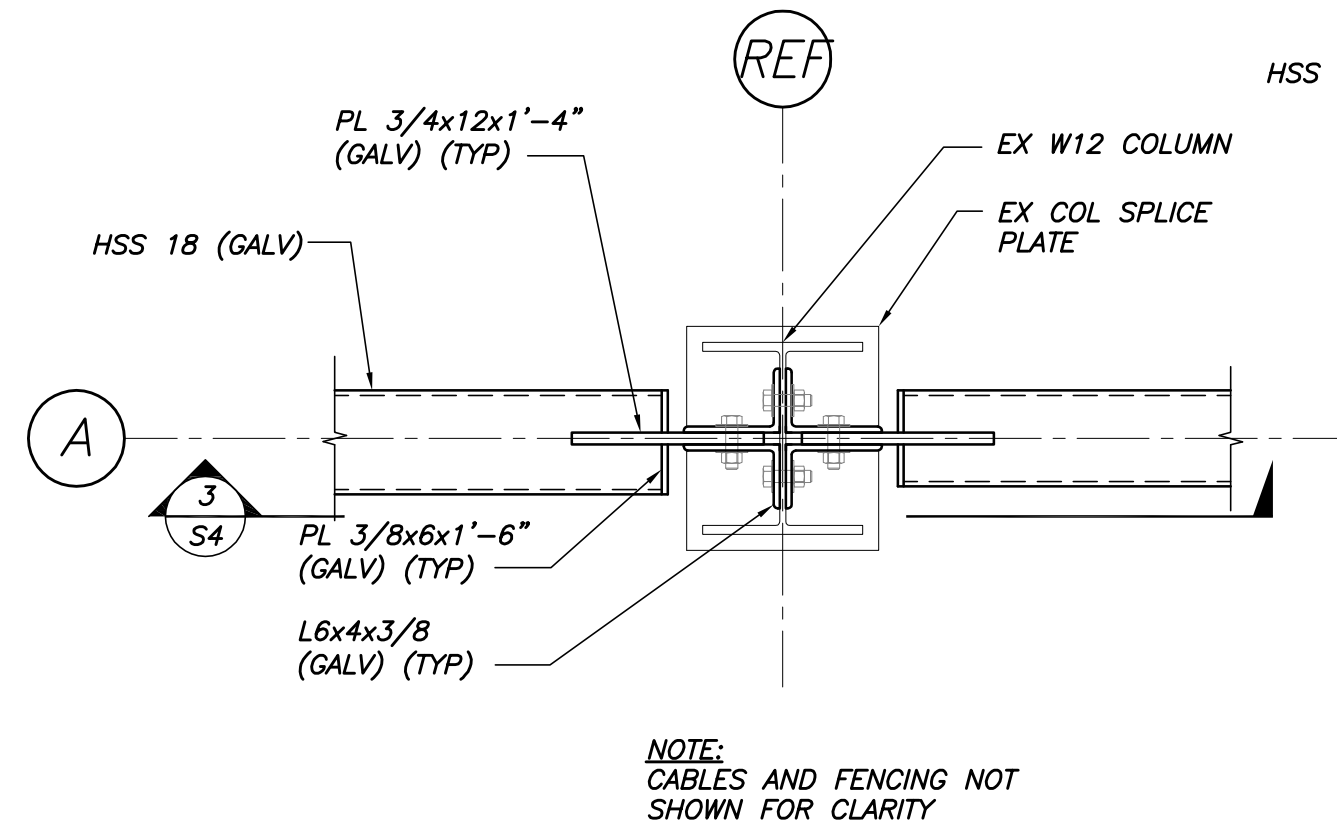


SECTION 2  
1"=1'-0"

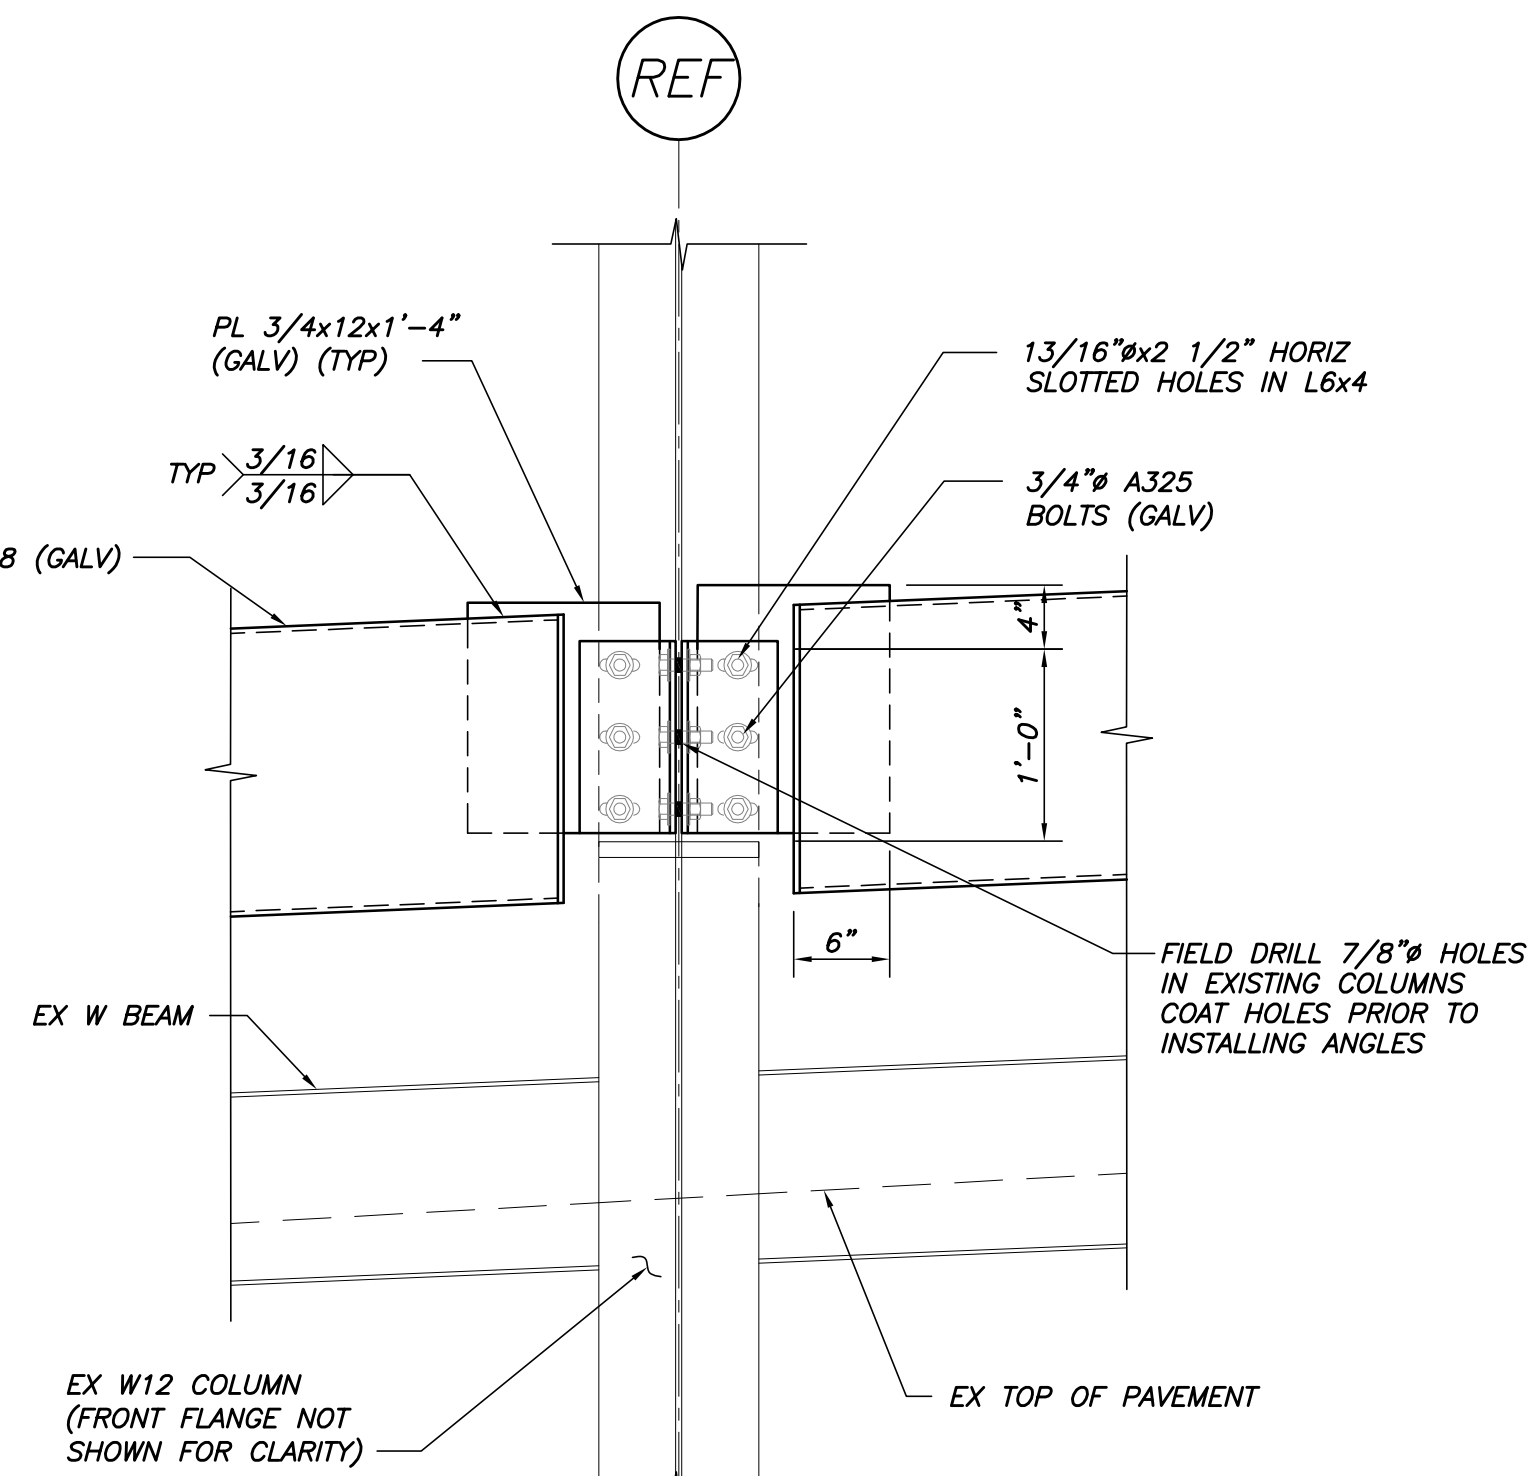


SECTION 3  
1"=1'-0"

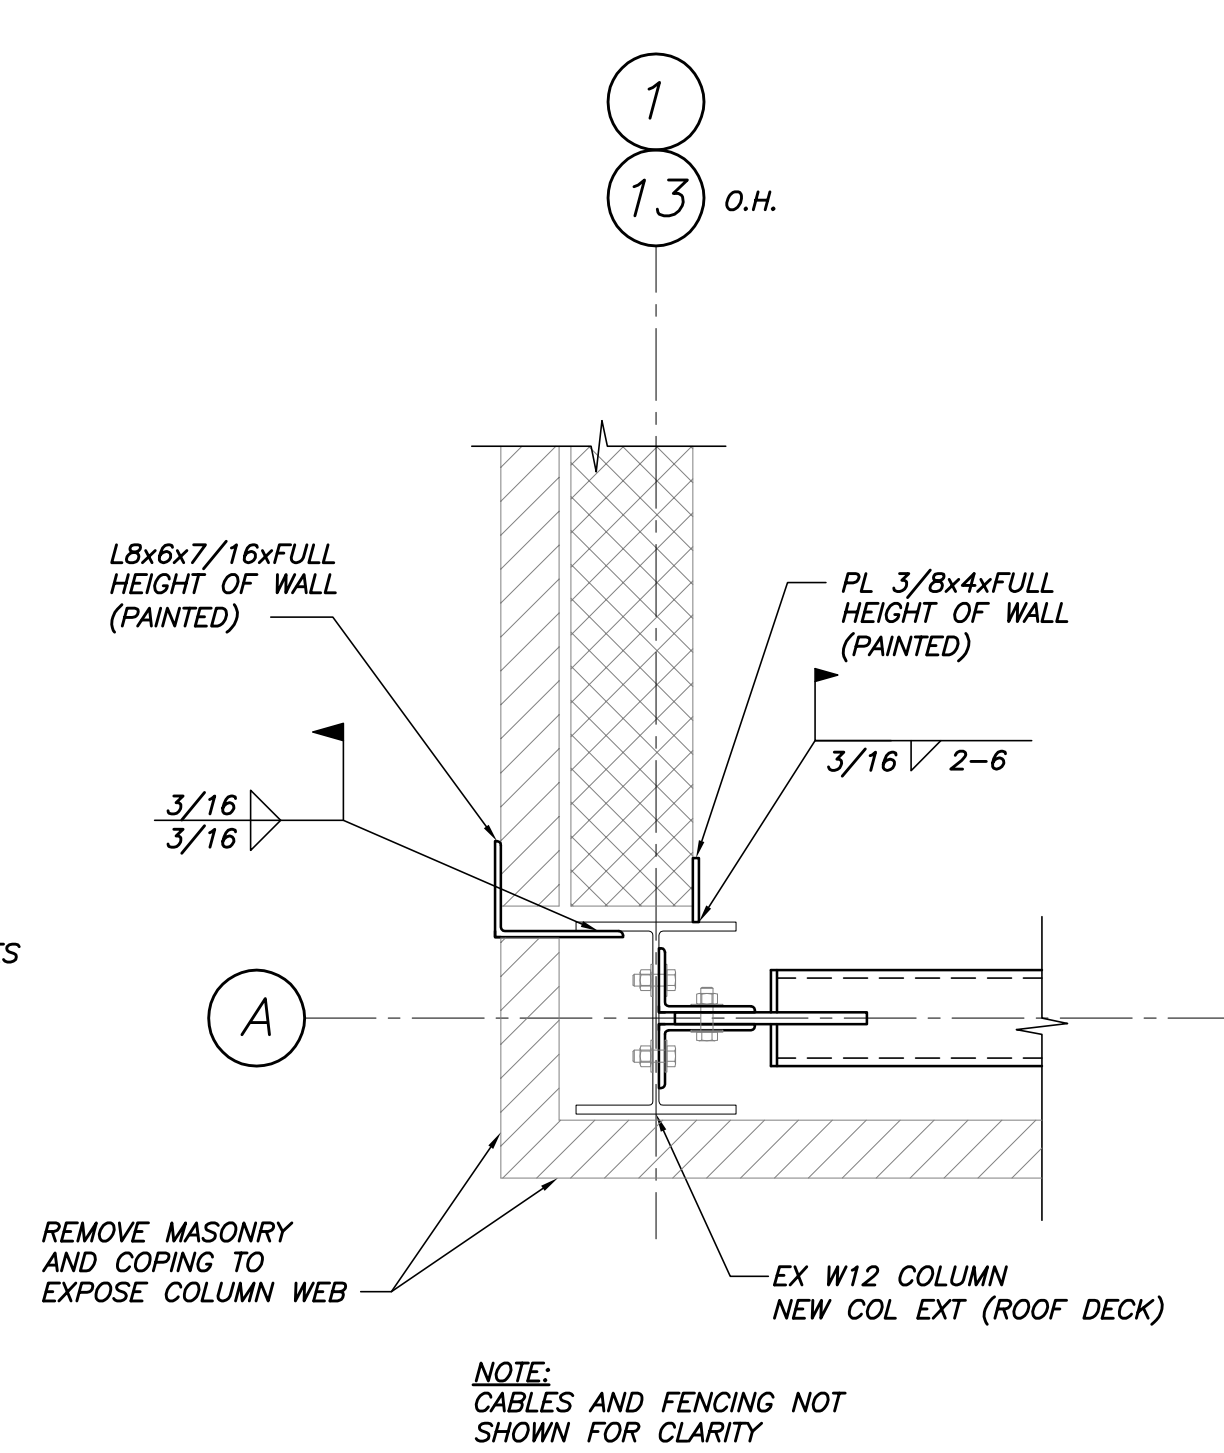


SECTION 4  
1"=1'-0"

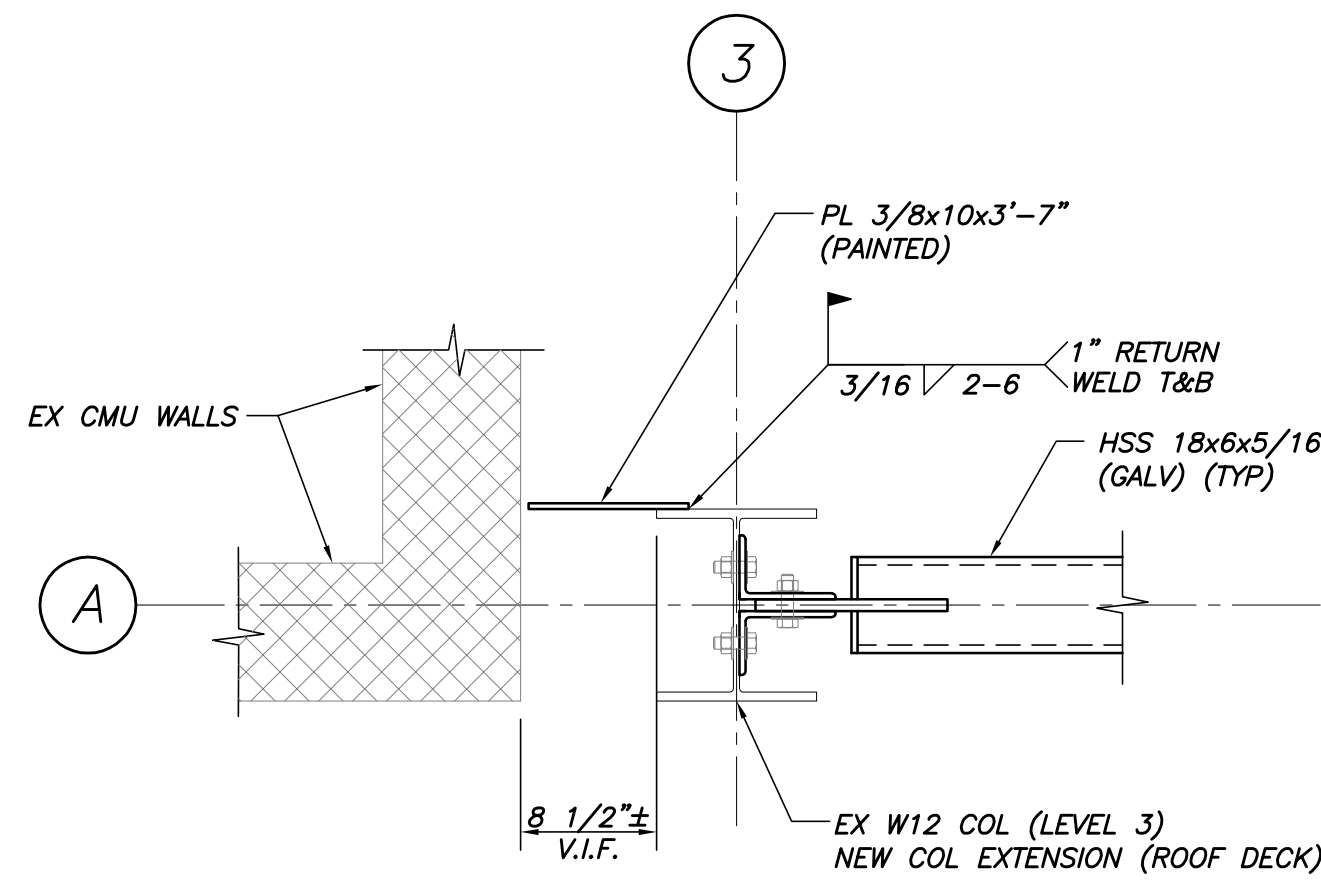


SECTION 5  
1"=1'-0"

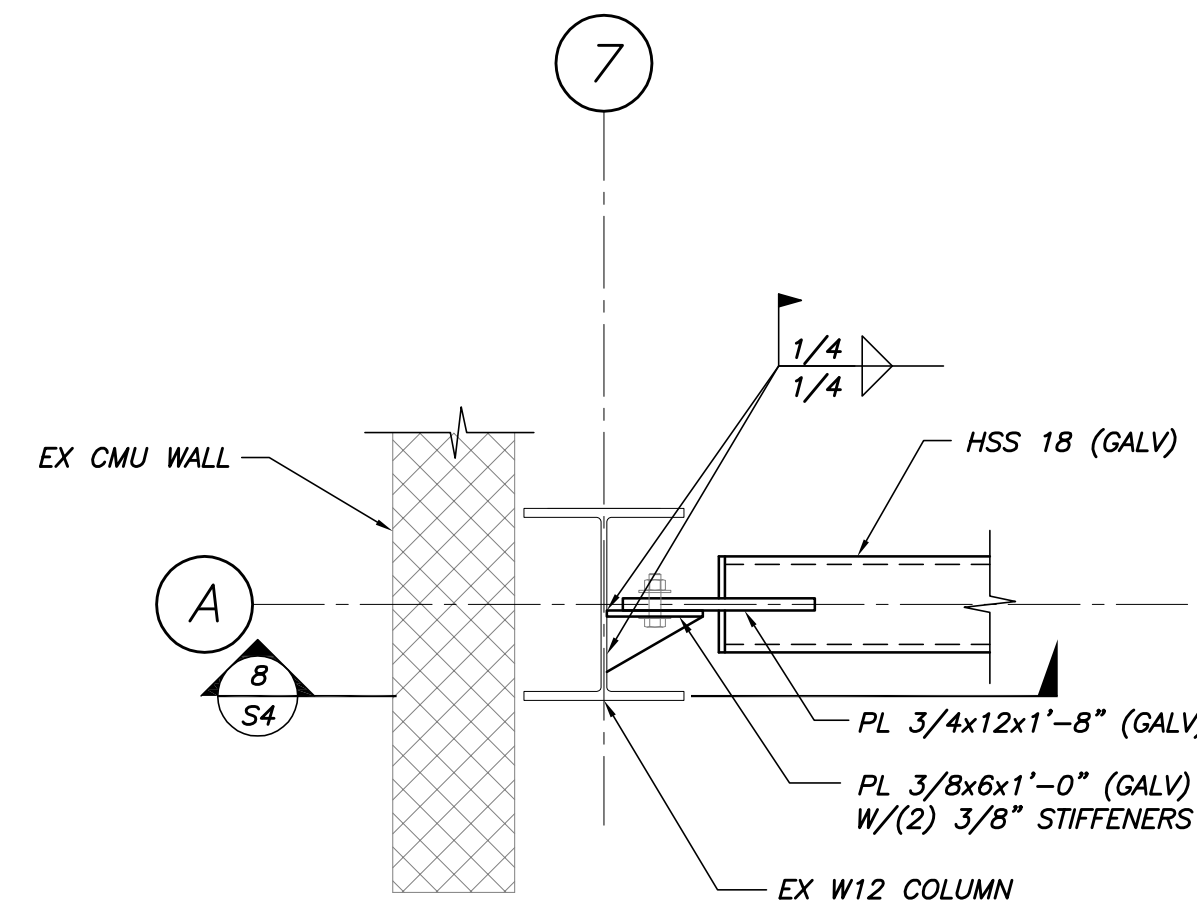

SECTION 6  
1"=1'-0"

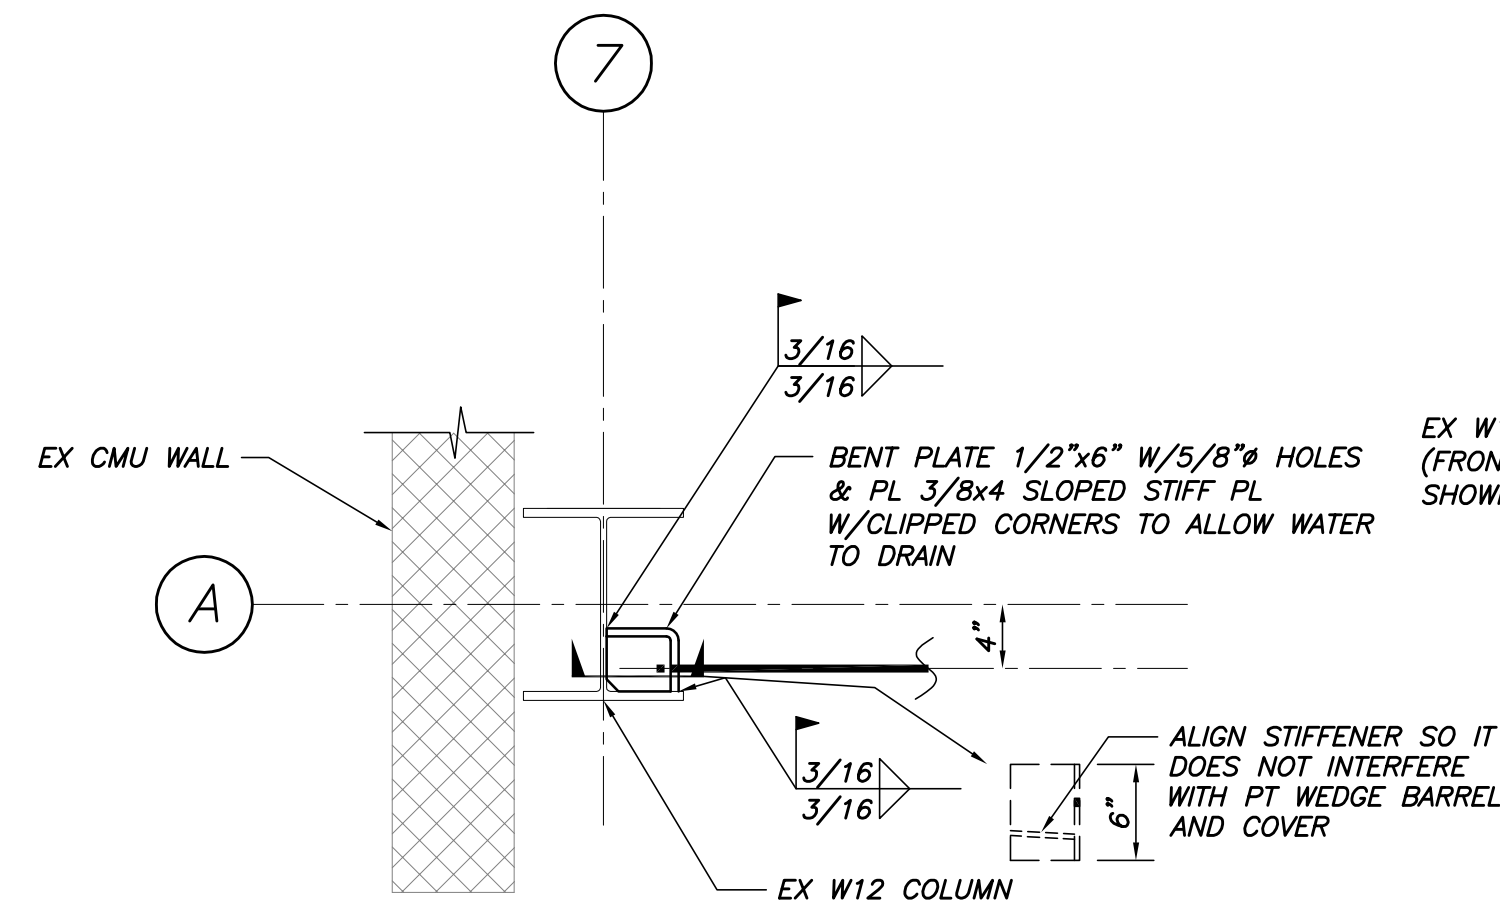

SECTION 7  
1"=1'-0"

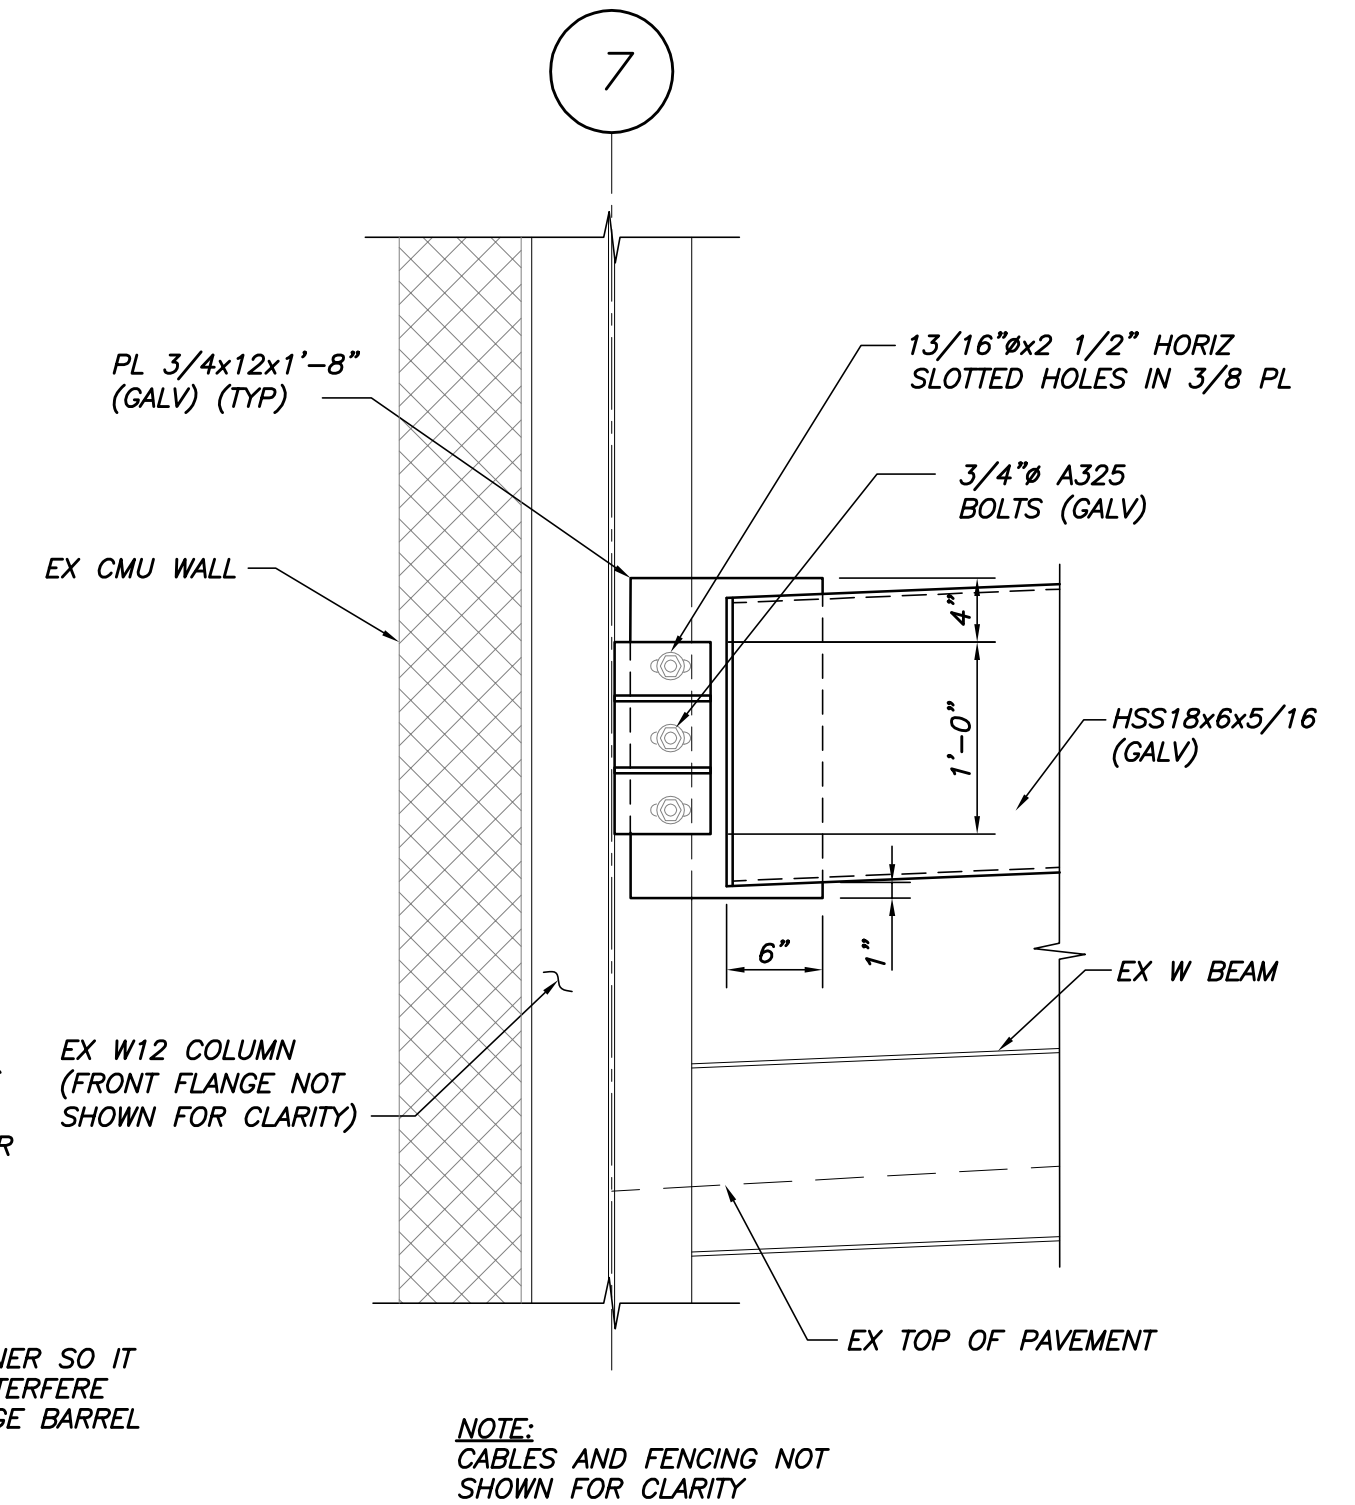

SECTION 8  
1"=1'-0"