

TOP VIEW

NOTE: SOME SUPPORTS ARE REMAINING ON WALL


FABRICATED ALUMINUM LETTERS:
 1/8" ALUM. BACKS, WELDED 1/16" ALUM. RETURNS 8" DEEP,
 1" FACE RETAINERS, ALL PAINTED ANODIC BLACK (WHITE INSIDE)
 INTERNAL WHITE 'LED' ILLUMINATION, SECONDARY ELECTRICAL
 FROM 'LED' THRU STEEL SQ. TUBE RAIL TO REMOTE POWER
 SUPPLIES IN WATERPROOF BOX BEHIND PARAPET,
 LETTERS ARE THRU BOLTED TO RAILS WITH 'SS' HARDWARE,
 PRIMARY ELECTRICAL TO BOX LOCATION BY OWNER

3/16" WHITE ACRYLIC FACES

(2) FABRICATED 2"x 2" STEEL SQ. TUBE FRAME SUPPORT RAILS,
 (BOTTOM RAIL ACTS AS WIREWAY),
 (3) 3"x 3" STEEL SQ. TUBE VERTICAL UPRIGHT STUBS WITH
 WELDED PLATE, WELD TO EXISTING FRAME, SAME FAB. FOR
 UPRIGHT EXTENSIONS TO LETTER RAILS
 2"x 2" STEEL ANGLE BRACES ATTACHED WITH LAG BOLTS BACK
 TO PARAPET, ALL PAINTED BLACK

LEFT ALIGN 'WESTIN' LETTERS OVER RESTORED 'EASTLAND'

SEE DETAIL AND PHOTO PAGE

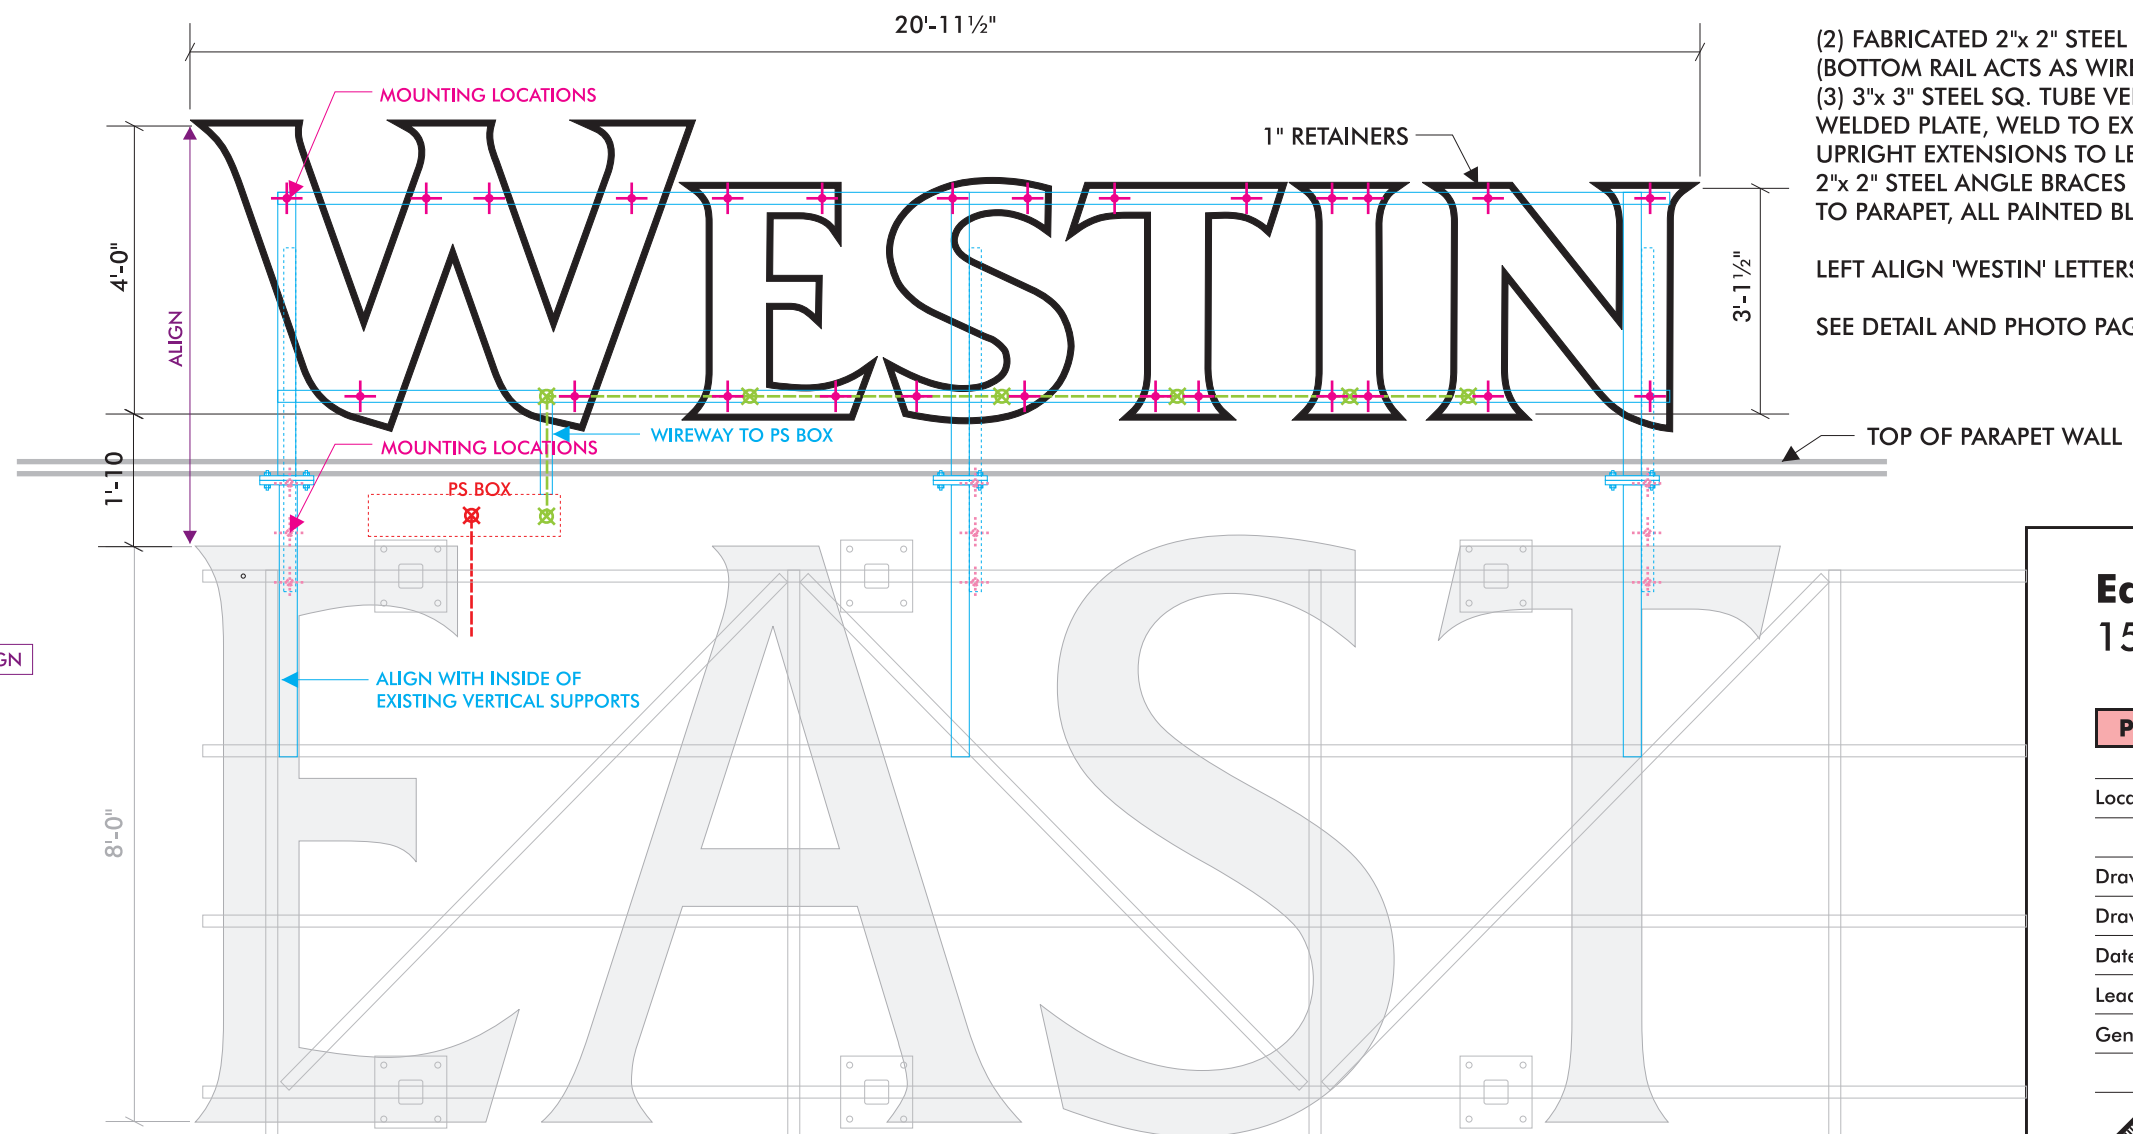


EXISTING LETTERS SHOWN IN GRAY
 LETTER DIMENSIONS ARE GOOD
 (NOT EXACT SHAPES),
 EXISTING FRAME SHOWN IN GRAY

INTERNALLY ILLUMINATED LETTERS (Westin)

SCALE: 3/8" = 1'-0"

(1) SET REQUIRED

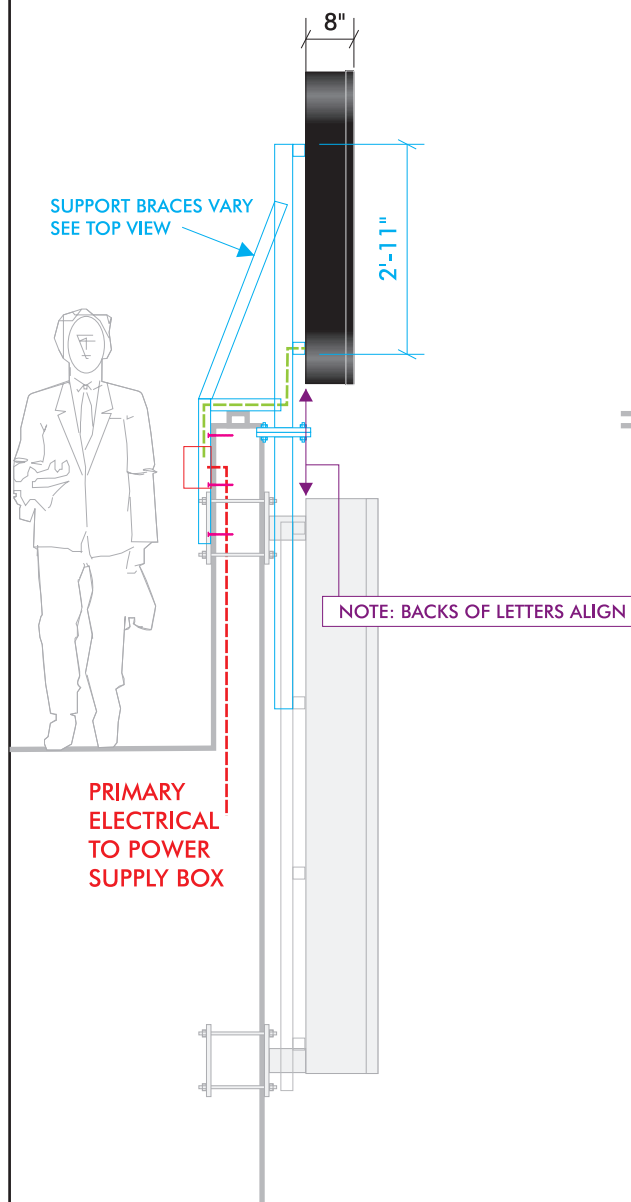

END VIEW

NOTE: BACKS OF LETTERS ALIGN

PRIMARY
 ELECTRICAL
 TO POWER
 SUPPLY BOX

SUPPORT BRACES VARY
 SEE TOP VIEW

**Eastland Park Hotel
 15687**

PERMIT DRAWING

Location: 157 High Street

Portland, Maine

Drawing No.: 1 of 6

Drawn by: PFAT Rep.: RS

Date: 06.17.2013

Lead No.: 018278

Gen Ref.:



Neokraft Signs Inc. <http://www.neokraft.com>
 686 Main Street T:207.782.9654 F:782.0009
 Lewiston, Maine 04240 1.800.339.2258

© COPYRIGHT 2013, BY NEOKRAFT SIGNS, INC.