

REVISIONS:

No.	Name	Date
1	Rev 1	1/10/17

ISSUED: 11/14/16


PROJECT No: 1606

DRAWN BY: RIP


CHECKED BY: CMB

SHEET TITLE:


ENLARGED STAIR PLANS

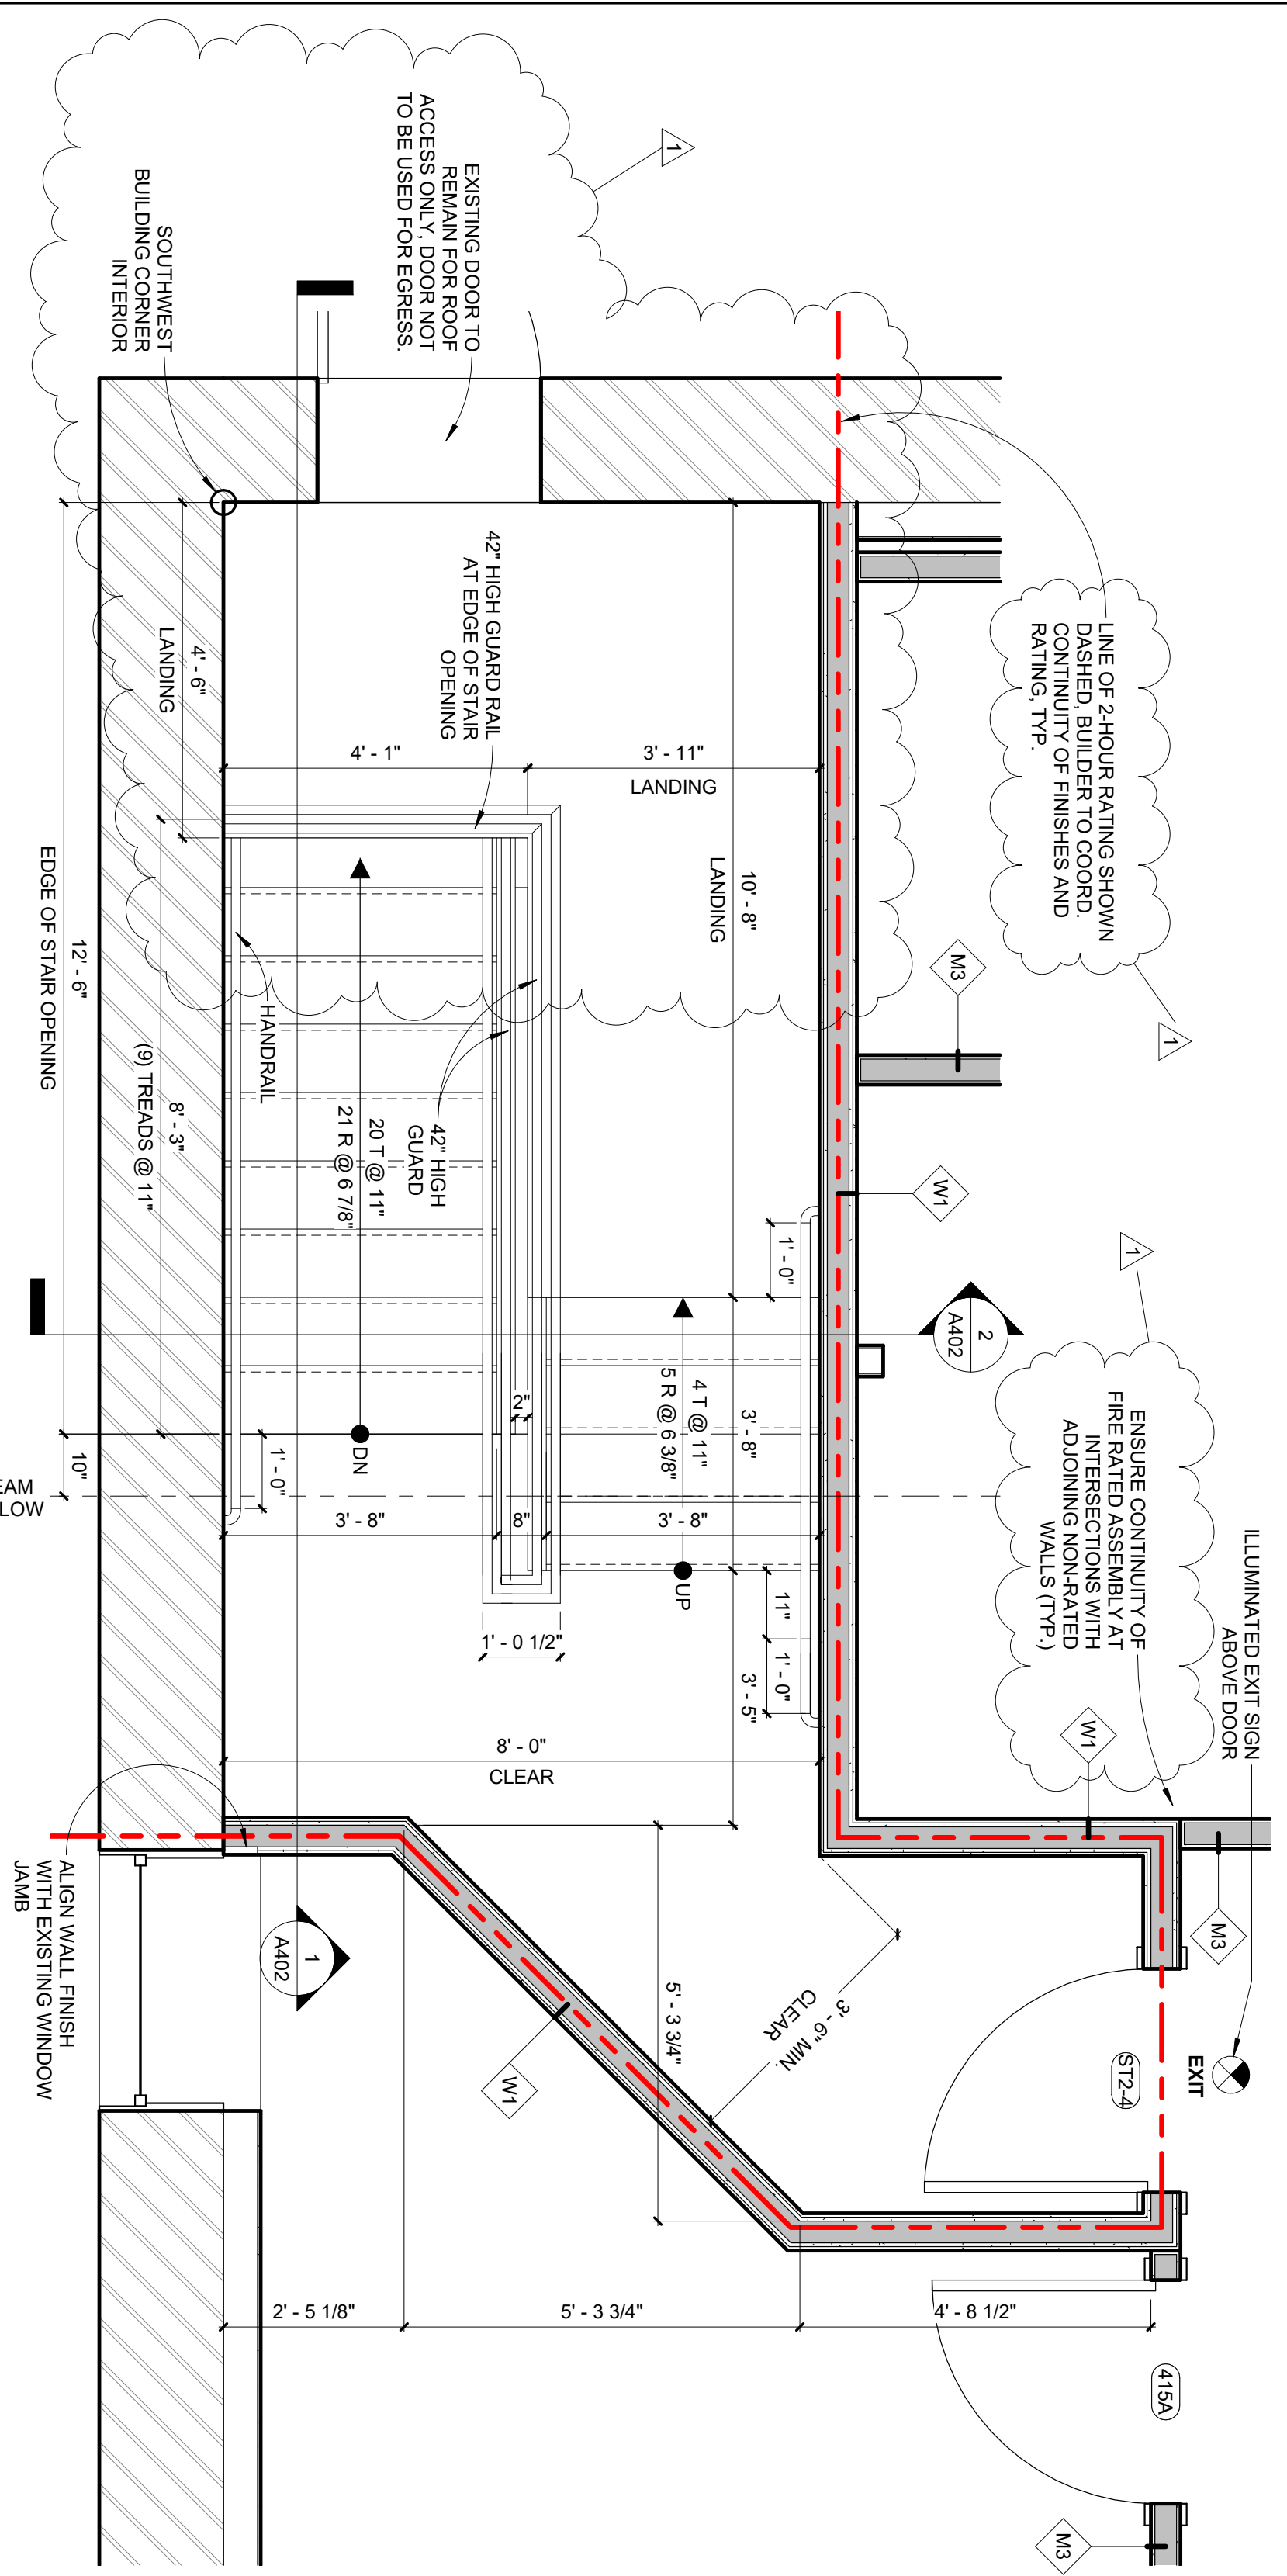


④ ENLARGED STAIR PLAN - 4TH FLOOR
1/2" = 1'-0"

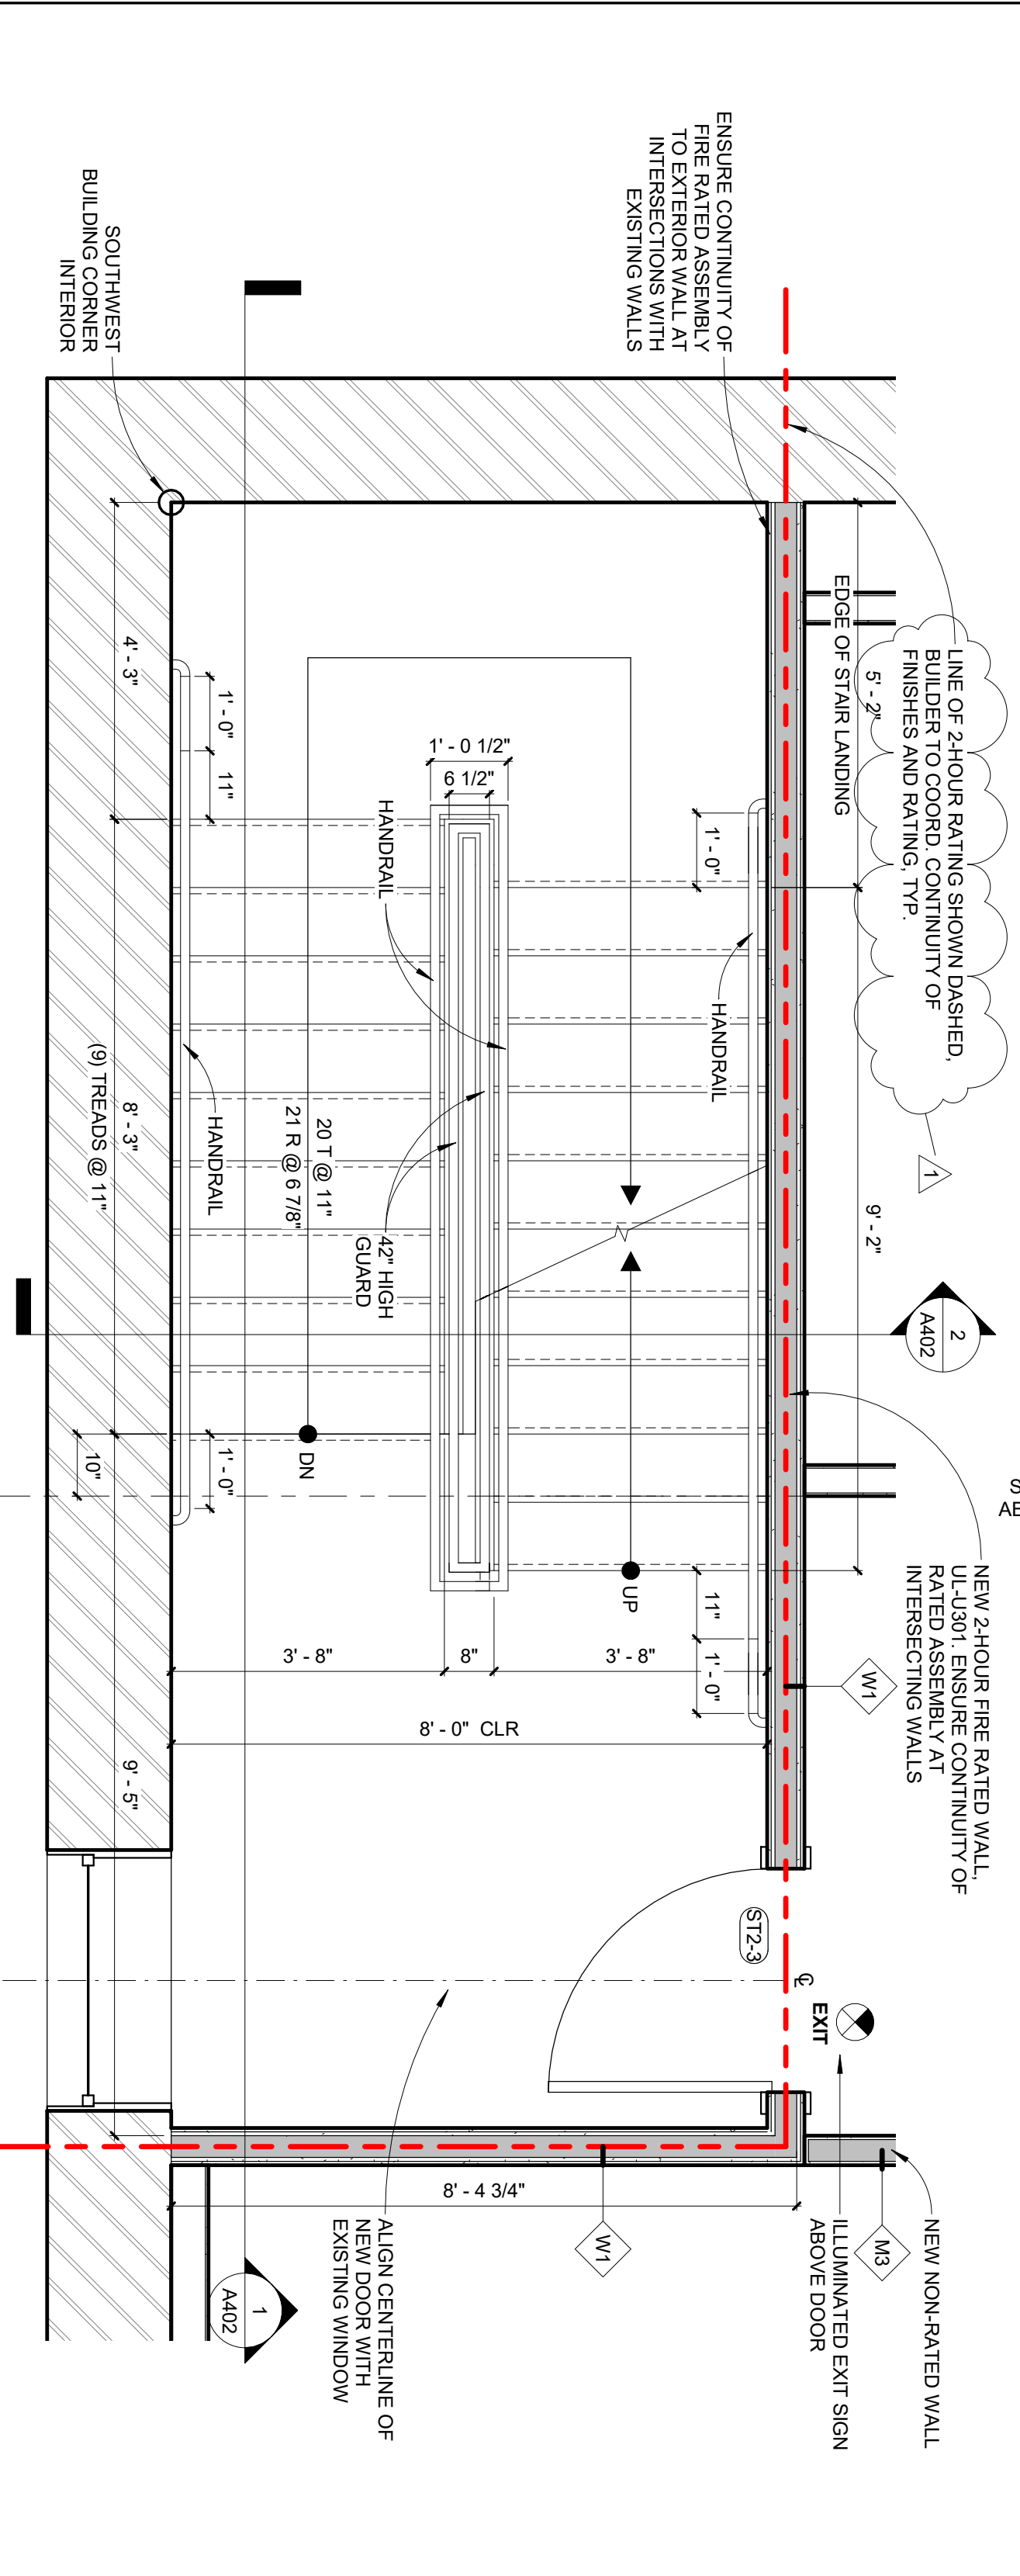

③ ENLARGED STAIR PLAN - 3RD FLOOR
1/2" = 1'-0"

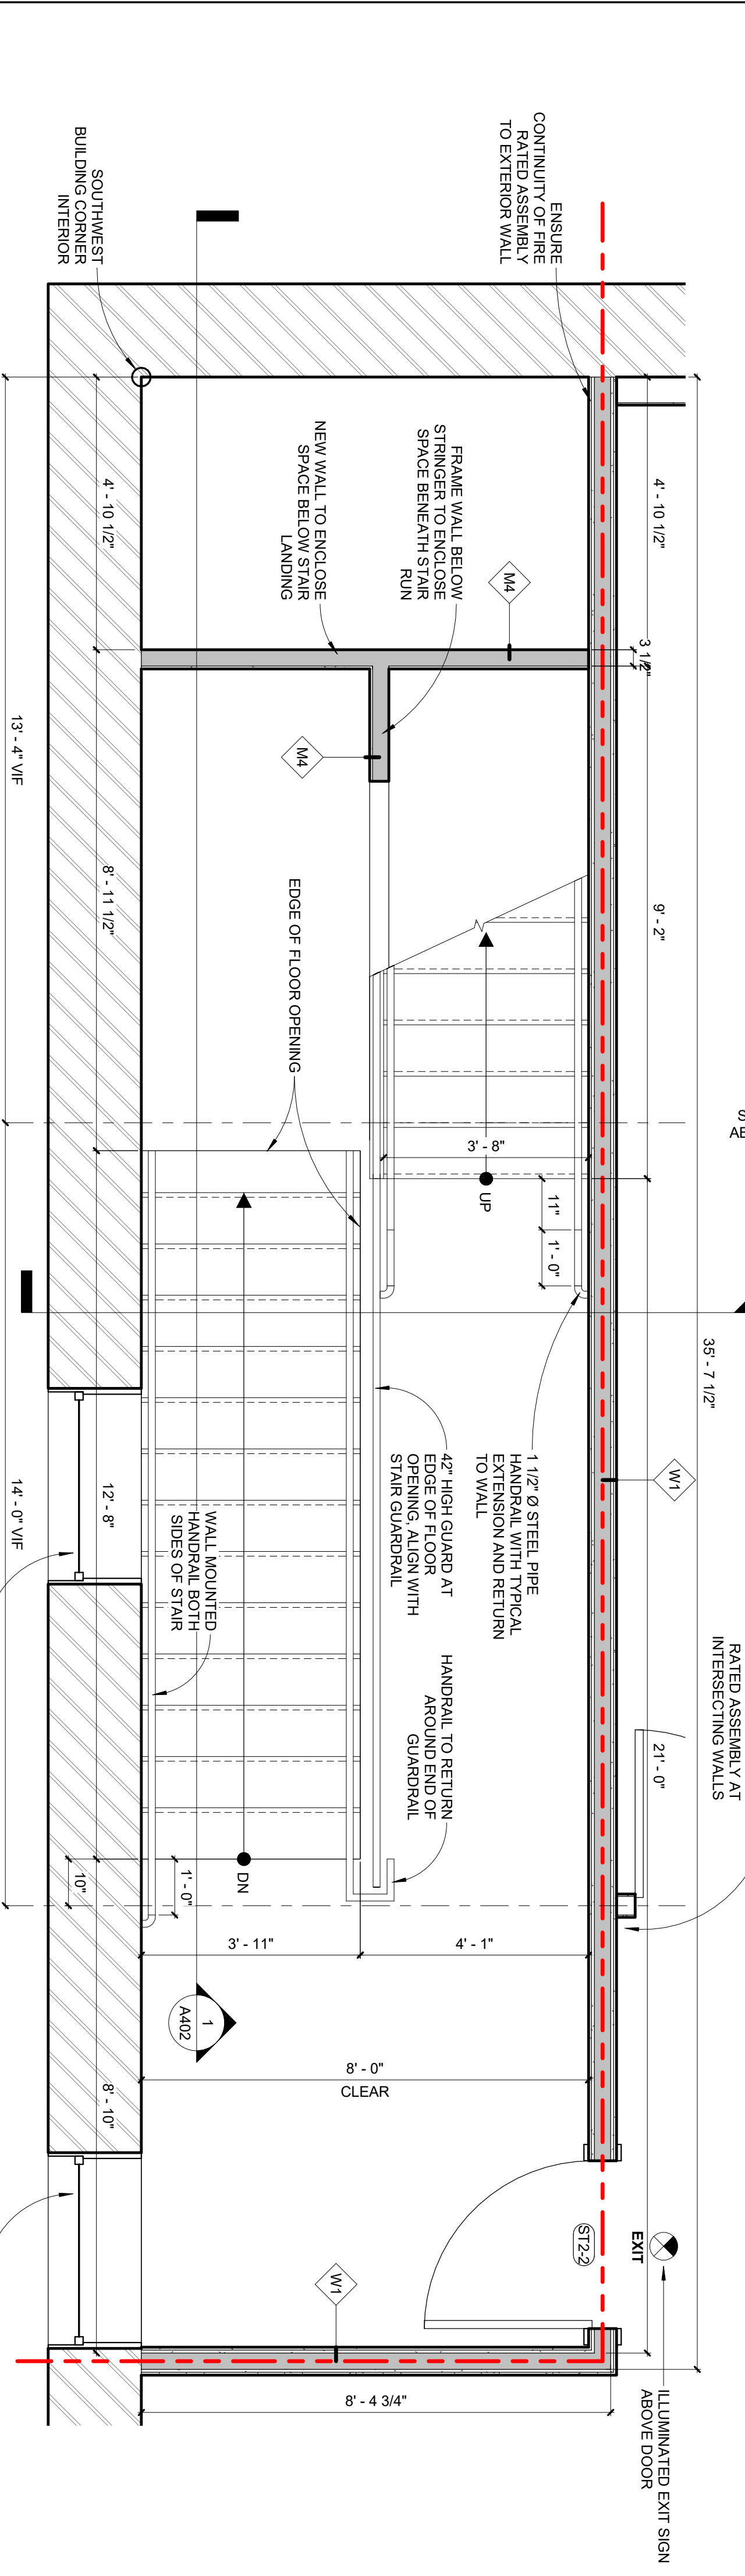

② ENLARGED STAIR PLAN - 2ND FLOOR
1/2" = 1'-0"

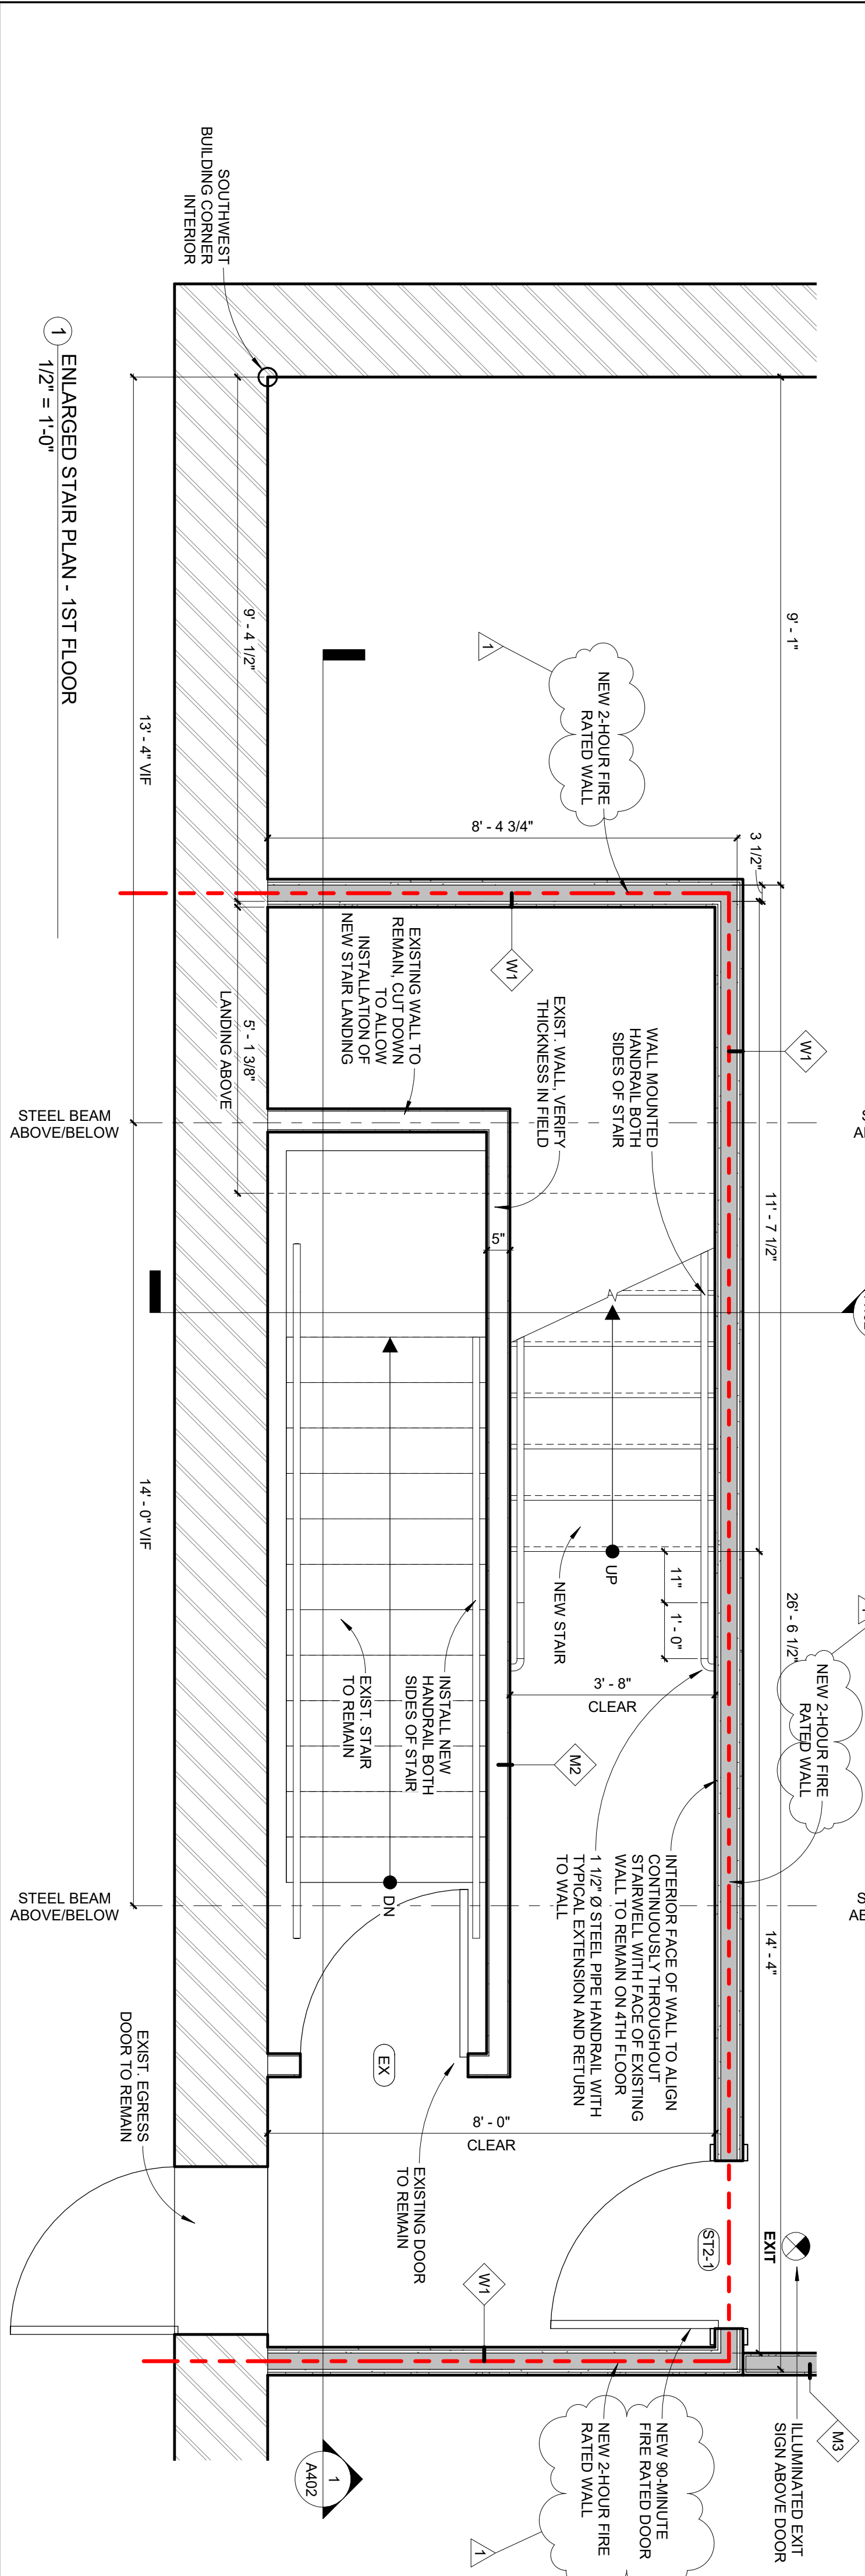

① ENLARGED STAIR PLAN - 1ST FLOOR
1/2" = 1'-0"

- GENERAL NOTES:**
1. ALIGN FACE OF FINISHES WHERE NEW WALLS ARE ADJACENT TO EXIST. TYP.
 2. 2 HR RATING TO BE CONTINUOUS AT NEW EGRESS STAIR. MODIFY EXISTING FINISHES AS REQUIRED TO BE LOCATION OF EXISTING WIRING.
 3. PLUMBING, ROOF LEADERS, ETC. AS REQUIRED IN FIELD.
 5. TYPICAL STAIR CONSTRUCTION: 2X12 NOTCHED CARRIAGE STRINGERS, PLYWOOD TREADS AND RISERS, PREFABRICATED RUBBER TREADS AND RISERS.

ADD PROTECTIVE COATING TO EXISTING WINDOWS TO MEET REQUIREMENTS, TYP.

NEW 2-HOUR FIRE RATED WALL

NEW 2-HOUR FIRE RATED WALL

EXIST WALL VERIFY THICKNESS IN FIELD











