


NO SCALE

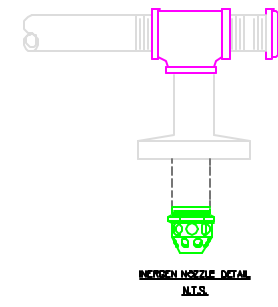

System Information:
 INERGEN FIRE SUPPRESSION SYSTEM
 COLO, ELECTRIC ROOM AND SWITCH ROOMS

Client:
 LIGHTSHIP TELECOM
 340 CUMBERLAND AVE.
 SECOND FLOOR
 PORTLAND, ME

Interstate
 FIRE PROTECTION
 PO BOX 1005
 N. CONWAY, NH 03860
 57 CONY STREET
 AUGUSTA, ME. 04330

LIGHTSHIP TELECOM PORTLAND, ME	DATE: 04/08/01
Proj. No. 0401110101010101	Drawn by: MTS
Client: LIGHTSHIP TELECOM	Checked by: MTS
Design: MTS	Approved by: MTS
Consultant: MTS	Project Lead: T. MOONEY
Manufacturer: MTS	Designer: MTS

SHEET :
 ISO-1