


TER FOR MAIN HISTOR

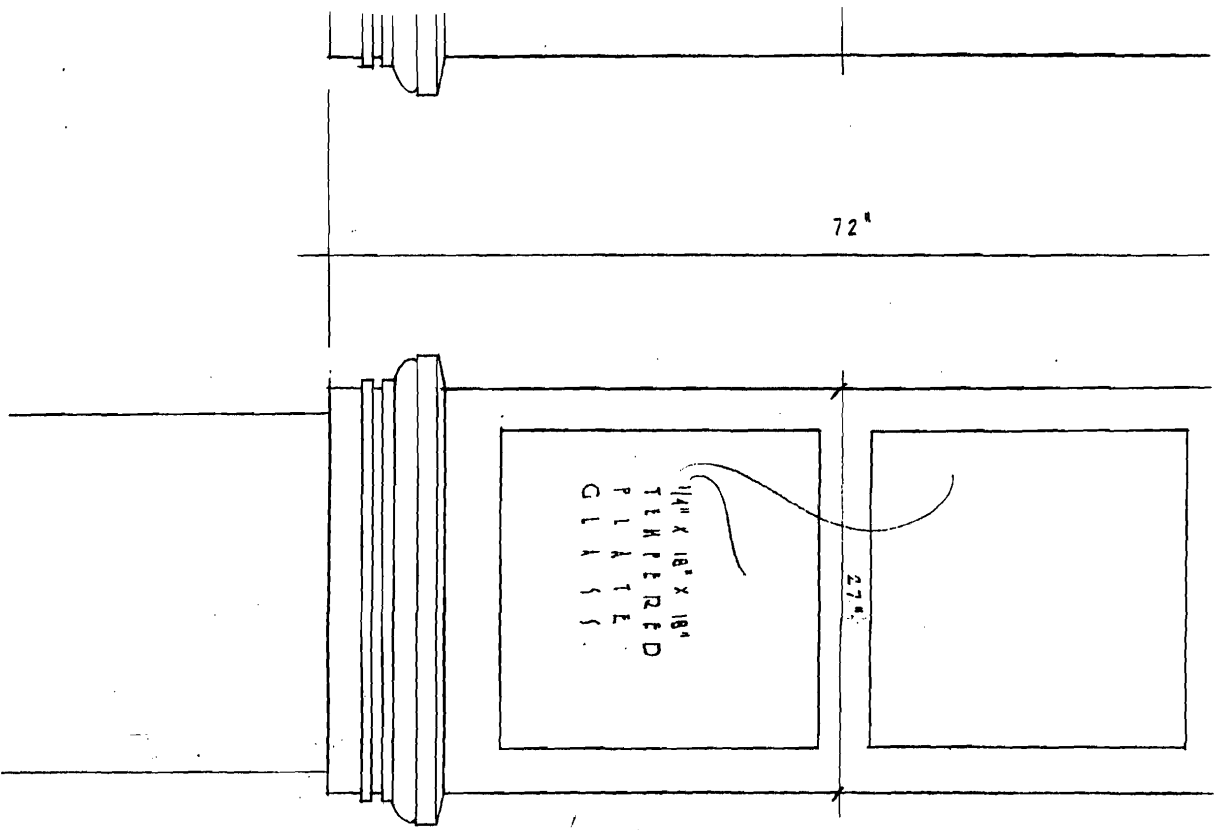

DISPLAY CABINET
MOUNTED ON 24" COLUMN
EXTERIOR GRADE HANOGANY

TOP VIEW

