


STAIR 'B' AT LED CUMBERLAND AVENUE

1/2" = 1'-0"

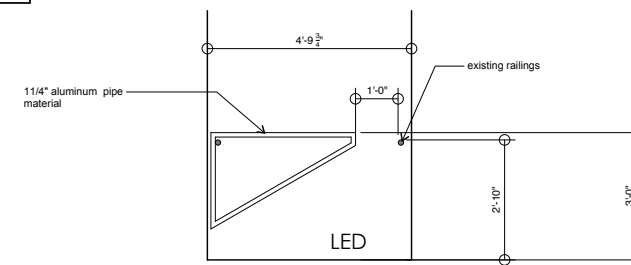

ELEVATION OF BARRIER GATE AS PER NFPA 7.7.3.2

TEEN SHELTER
38 PREBLE STREET

BASEMENT PLAN

AN ATTEMPT TO PROVIDE AN EFFECTIVE BARRIER TO INTERRUPT THE FLOW OF TRAFFIC FROM FLOORS ABOVE AT THE LED, WHILE NOT RESTRICTING THE FLOW OF TRAFFIC UP FROM THE BASEMENT BELOW

Owner:
Preble Street
18 Portland Street
Portland, Maine

Architect:
James Sterling, AIA
Architect
142 High Street
Portland, Maine

A-1.0



REVISED:
08 JANUARY 2013