



1 SECOND LEVEL ELEVATION EAST (see also 3/A-4.3)

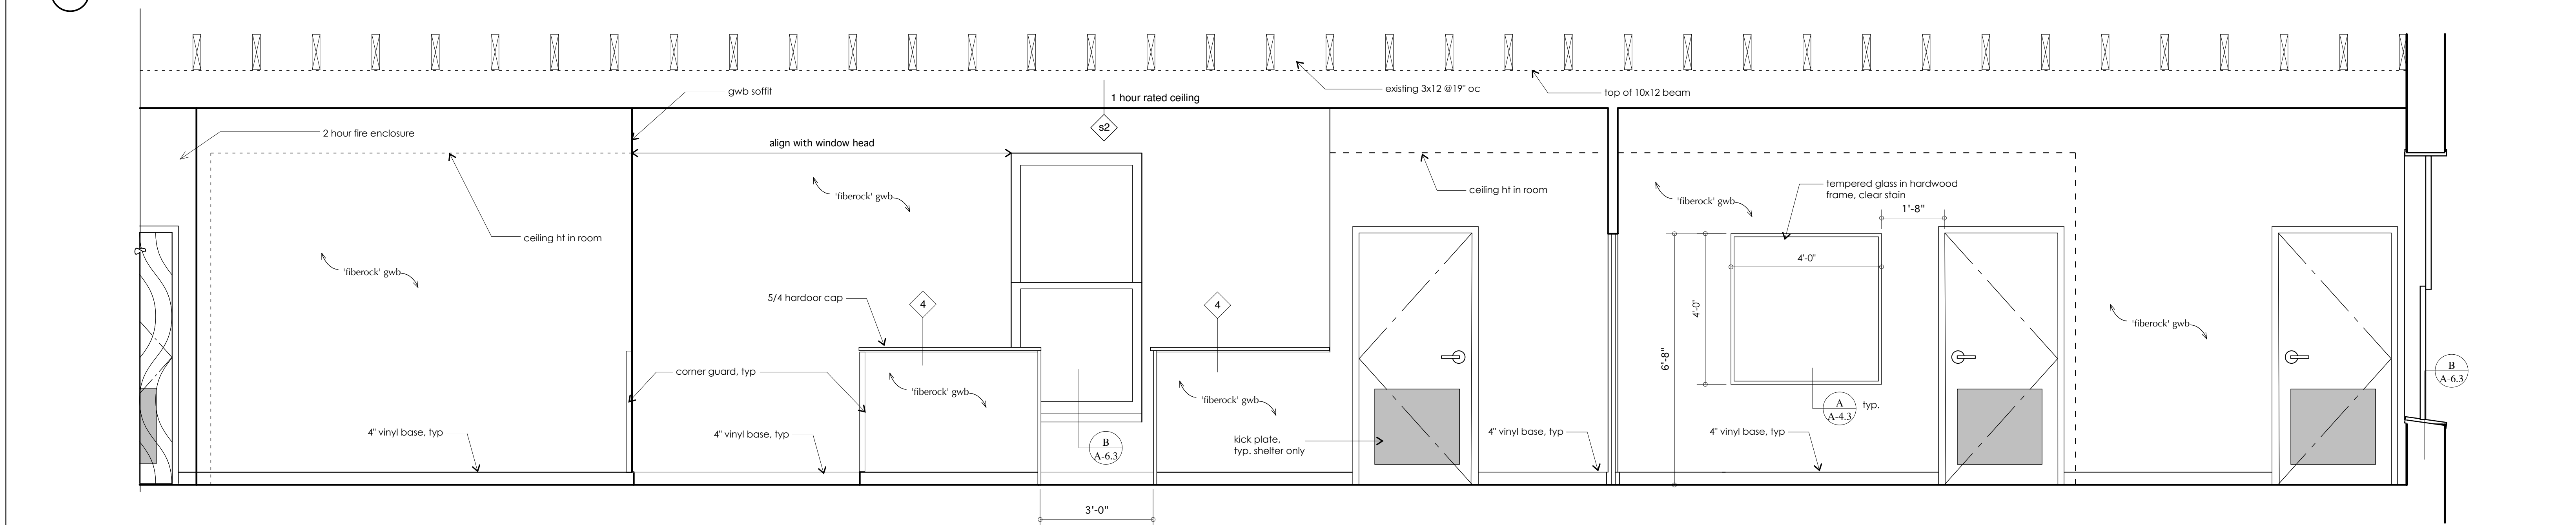

2 SECOND LEVEL ELEVATION WEST

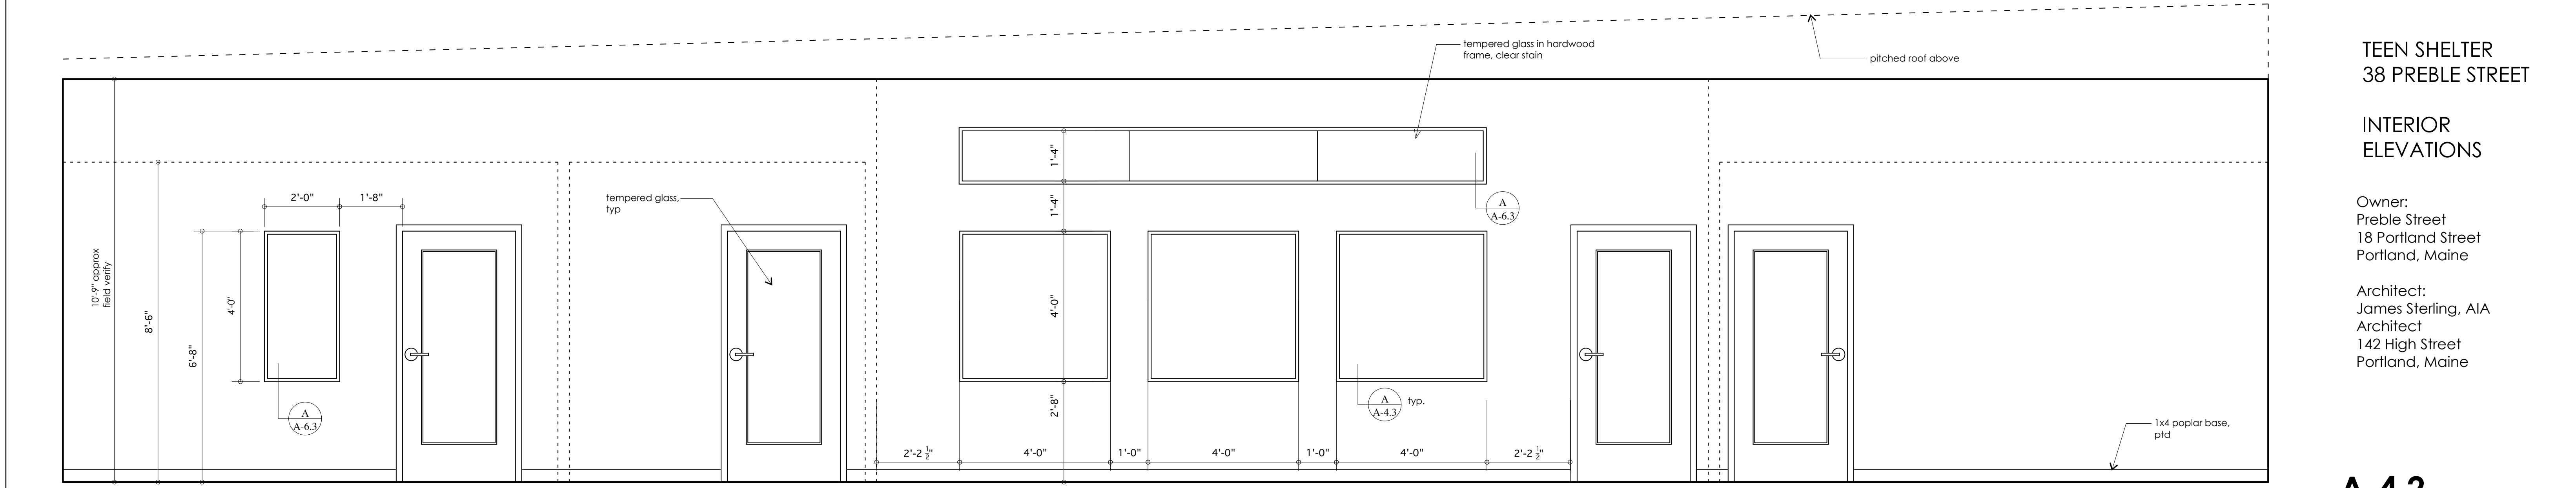

3 THIRD LEVEL OFFICE CONFERENCE WEST

TEEN SHELTER  
38 PREBLE STREET

INTERIOR  
ELEVATIONS

Owner:  
Preble Street  
18 Portland Street  
Portland, Maine

Architect:  
James Sterling, AIA  
Architect  
142 High Street  
Portland, Maine