



1 THIRD LEVEL BREAK ROOM ELEVATION south

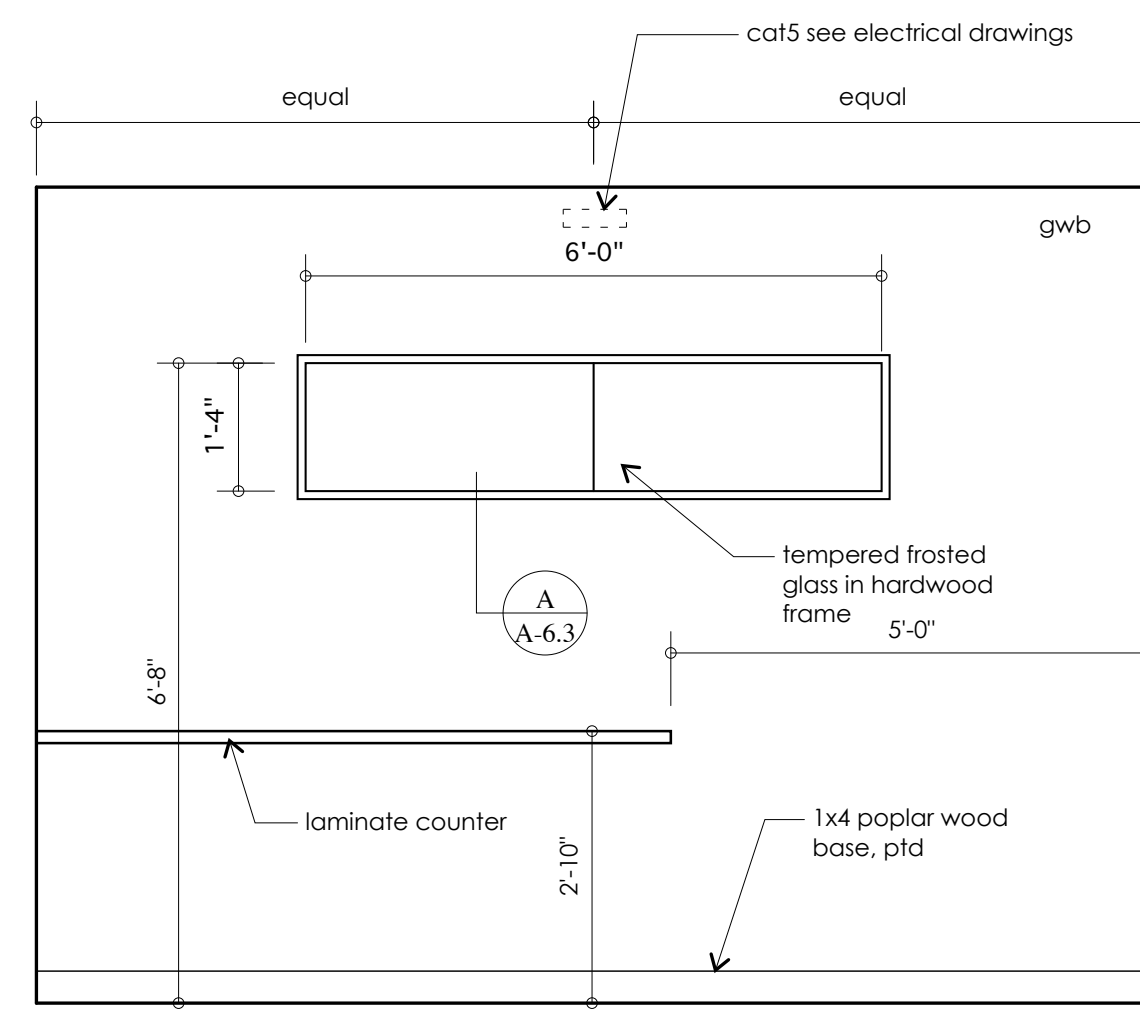

2 THIRD LEVEL BREAK ROOM ELEVATION north

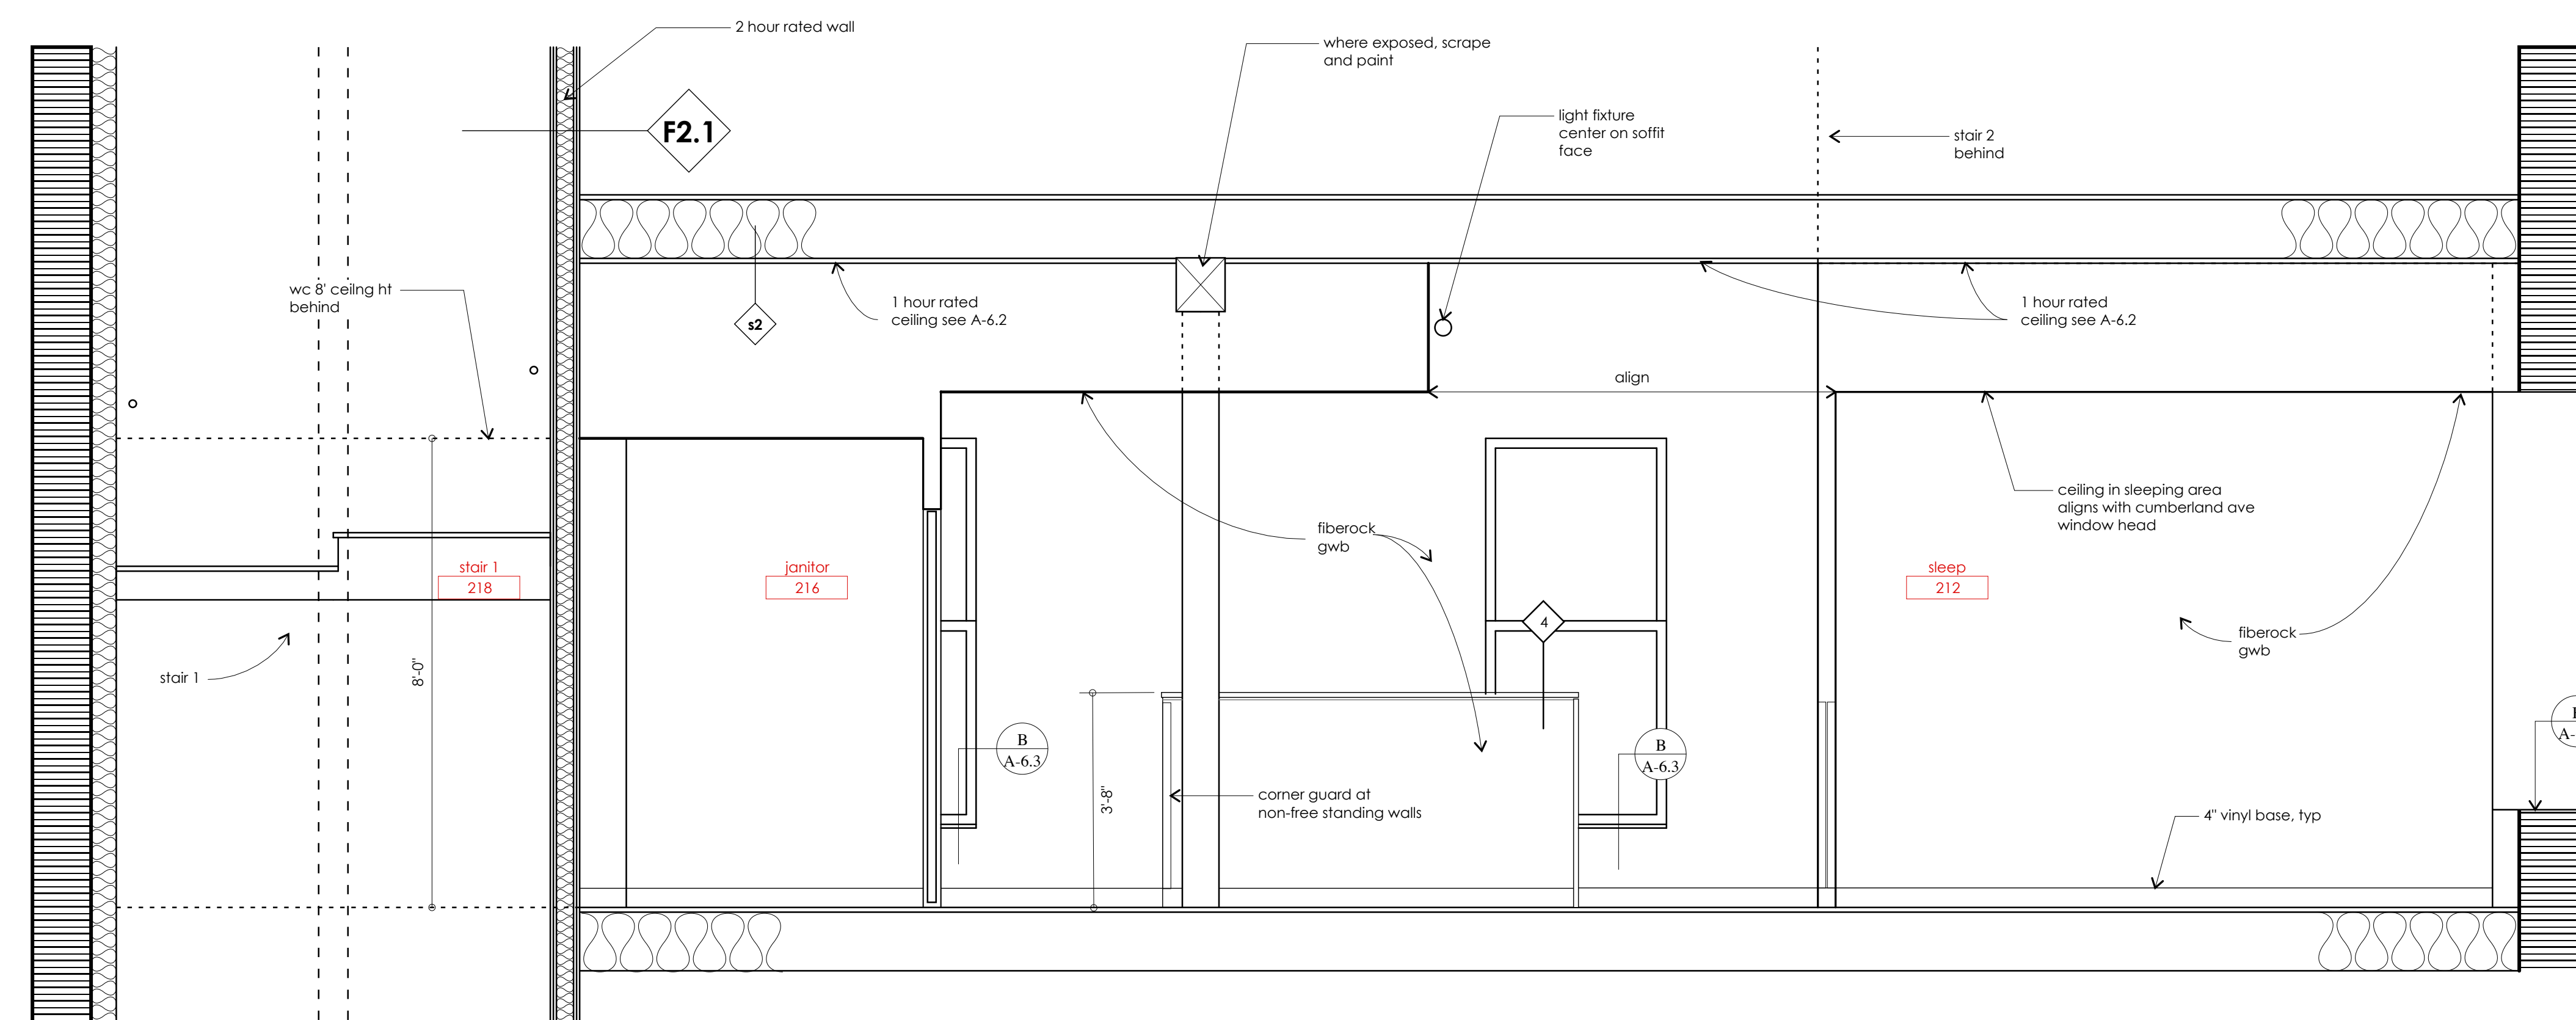

3 SECOND LEVEL ELEVATION/SECTION - south

TEEN SHELTER
38 PREBLE STREET

INTERIOR
ELEVATIONS
SECTIONS

Owner:
Preble Street
18 Portland Street
Portland, Maine

Architect:
James Sterling, AIA
Architect
142 High Street
Portland, Maine

A-4.3

SCALE: 1/2" = 1'-0"