

NOTE:
 ALLOW FOR FOUR (4) SPRINKLER VALVES AND TAMPER SWITCHES TO BE CONNECTED TO THE FIRE ALARM SYSTEM. VERIFY ACTUAL LOCATIONS IN FIELD.



GENERAL NOTES

**TEEN SHELTER
 381 PREBLE STREET
 BASEMENT PLAN
 ELECTRICAL
 POWER**

Owner:
 Preble Street
 18 Portland Street
 Portland, Maine 04104

Architect:
 James Sterling, AIA
 Architect
 142 High Street
 Portland, Maine

EB-2

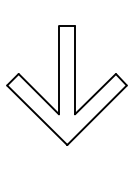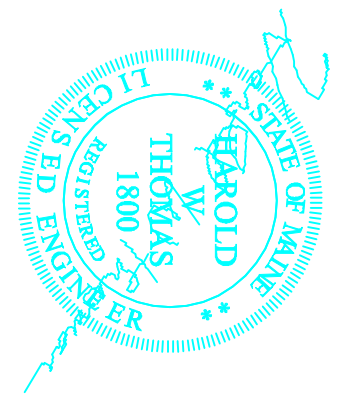

PREBLE STREET