




C:\juliet\_hm\JT\_Miscellaneous\refab\LambertCoffin\2014\A113.DWG

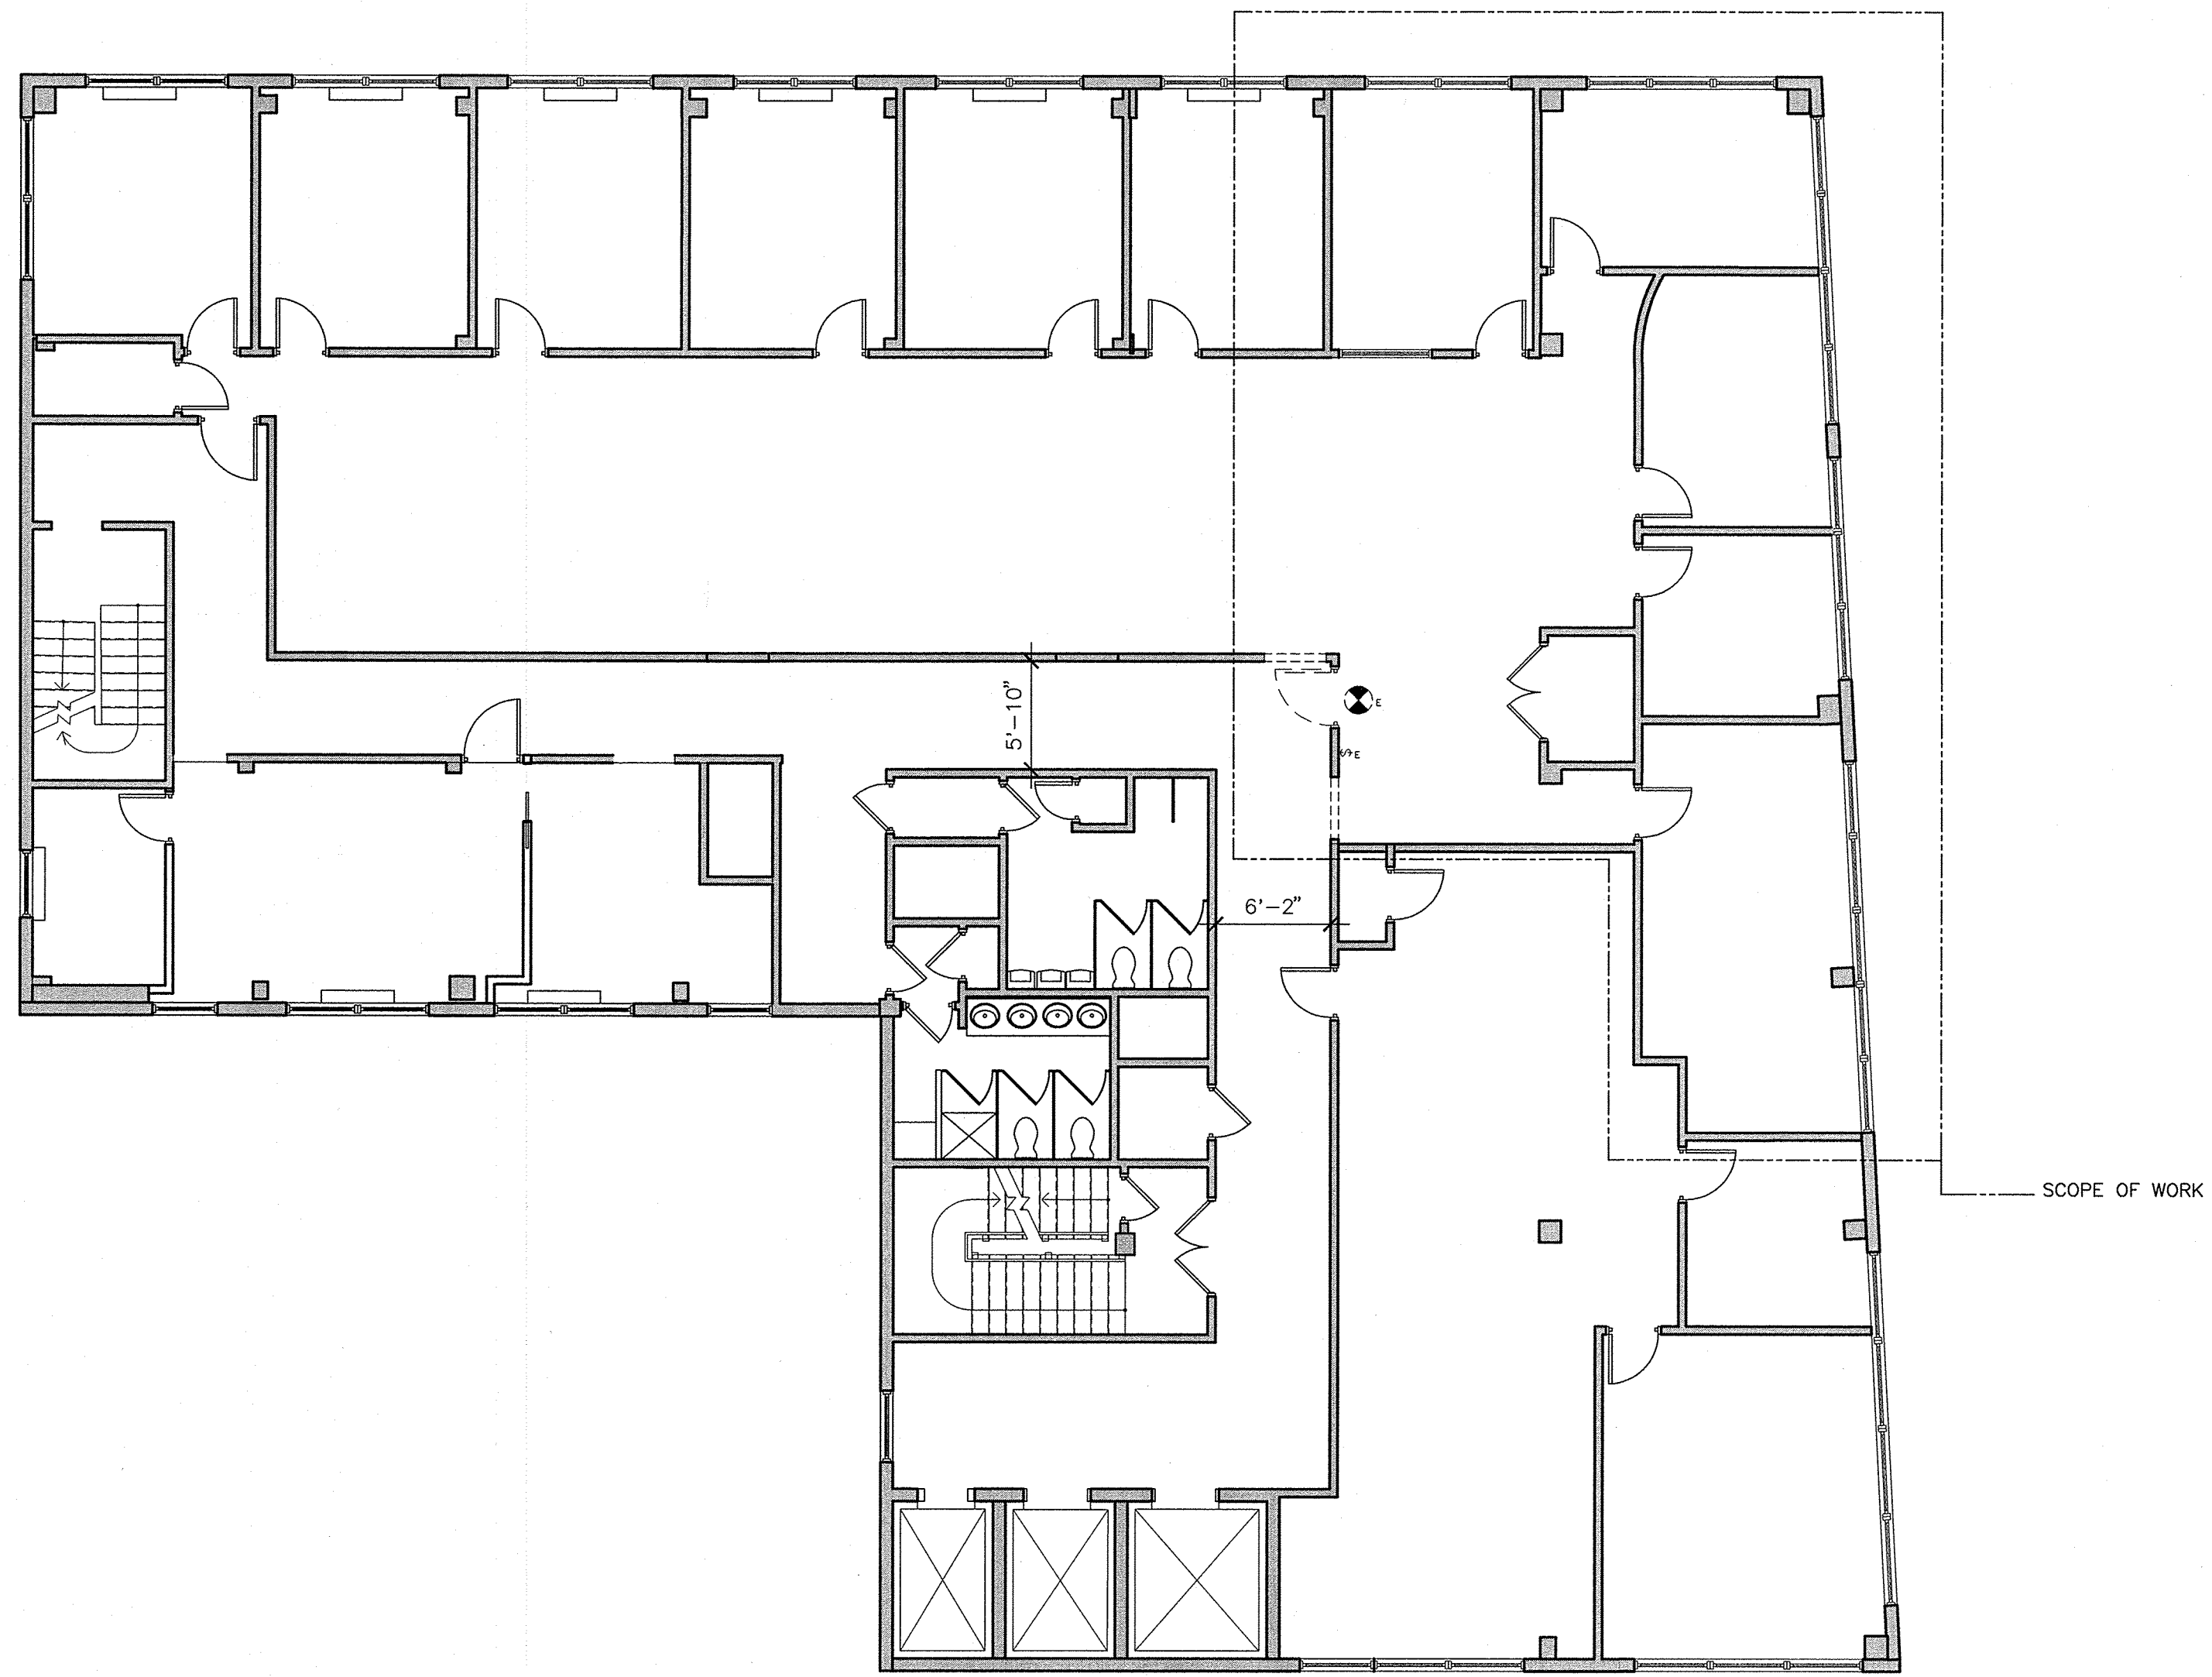

DI DEMO PLAN  
1/8" = 1'-0"

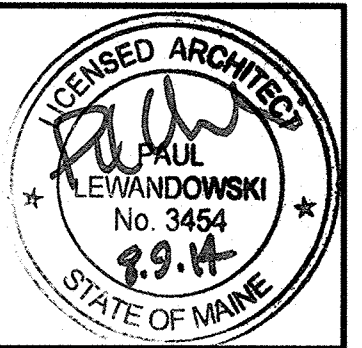


NO.	DATE	REVISIONS

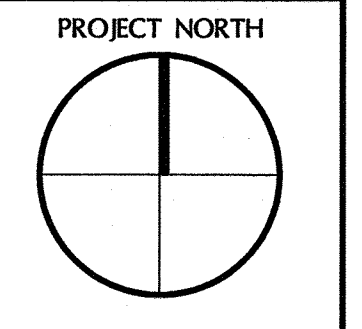

LAMBERT COFFIN  
477 CONGRESS STREET  
PORTLAND, ME

TITLE  
13th FLOOR  
DEMO PLAN  
SCALE  
1/8" = 1'-0"

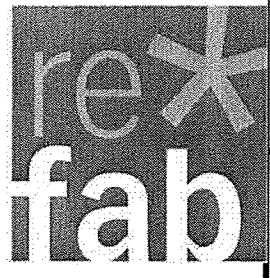
  
 DRAWN BY JAT  
 CHECKED BY -  
 165 SPURWINK RD.  
 SCARBOROUGH, ME  
 P.(207) 408-5450  
 DATE 7/31/14

A013

14.401.1