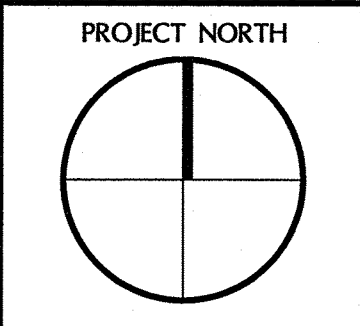

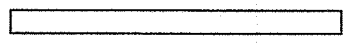
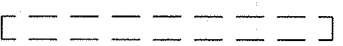
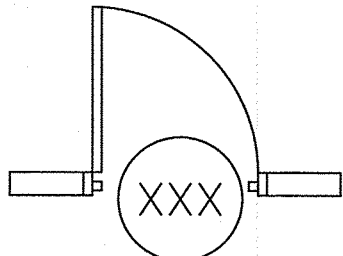
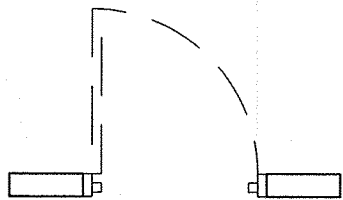




NO	DATE	REVISIONS



LAMBERT COFFIN
477 CONGRESS STREET
PORTLAND, ME

KEY	NOTES
 EXISTING PARTIONS TO REMAIN	1) NEW DOORS TO MATCH EXISTING STANDARD 2) FILM LETTERING ON DOORS BY OTHERS 3) NEW DEMISING WALL TO SEPARATE TENANT SPACES. FINISHES TO MATCH EXISTING. 4) ALIGN NEW DEMISING WALL WITH EXISTING TRANSOM WINDOW FRAME ACCORDINGLY 5) REUSE EXISTING EXIT DEVICE. ADD 1 NEW. 6) PATCH CARPET @ NEW DOORS AS NEEDED. TENANT REMNANT TBD OR NEW SOLID GREEN CARPET. 7) NEW WALL TO UNDER SIDE OF DECK. 8) EXISTING WALL BETWEEN OFFICES TO BE INSULATED 14" ABOVE DROP CEILING.
 NEW PARTITIONS	
 PARTITIONS TO DEMO	
 NEW DOOR	
 DOOR TO DEMO	
R RELOCATE EXISTING DEVICE	
N NEW DEVICE	
E EXISTING DEVICE	
 DUPLEX RECEPTACLE	
 SWITCH	

GI KEY LEGEND/GENERAL NOTES
N.T.S.

TITLE
13th FLOOR
KEY LEGEND / NOTES
SCALE
AS NOTED

re*
fab
DRAWN BY
JAT
CHECKED BY
DATE
7/31/14
165 SPURHINK RD.
SCARBOROUGH, ME
P.(207) 408-5450

A913

14.401.1

C:\juliet_hm\JT_Miscellaneous\refab\LambertCoffin\2014\A113.DWG