


22"

9.5"

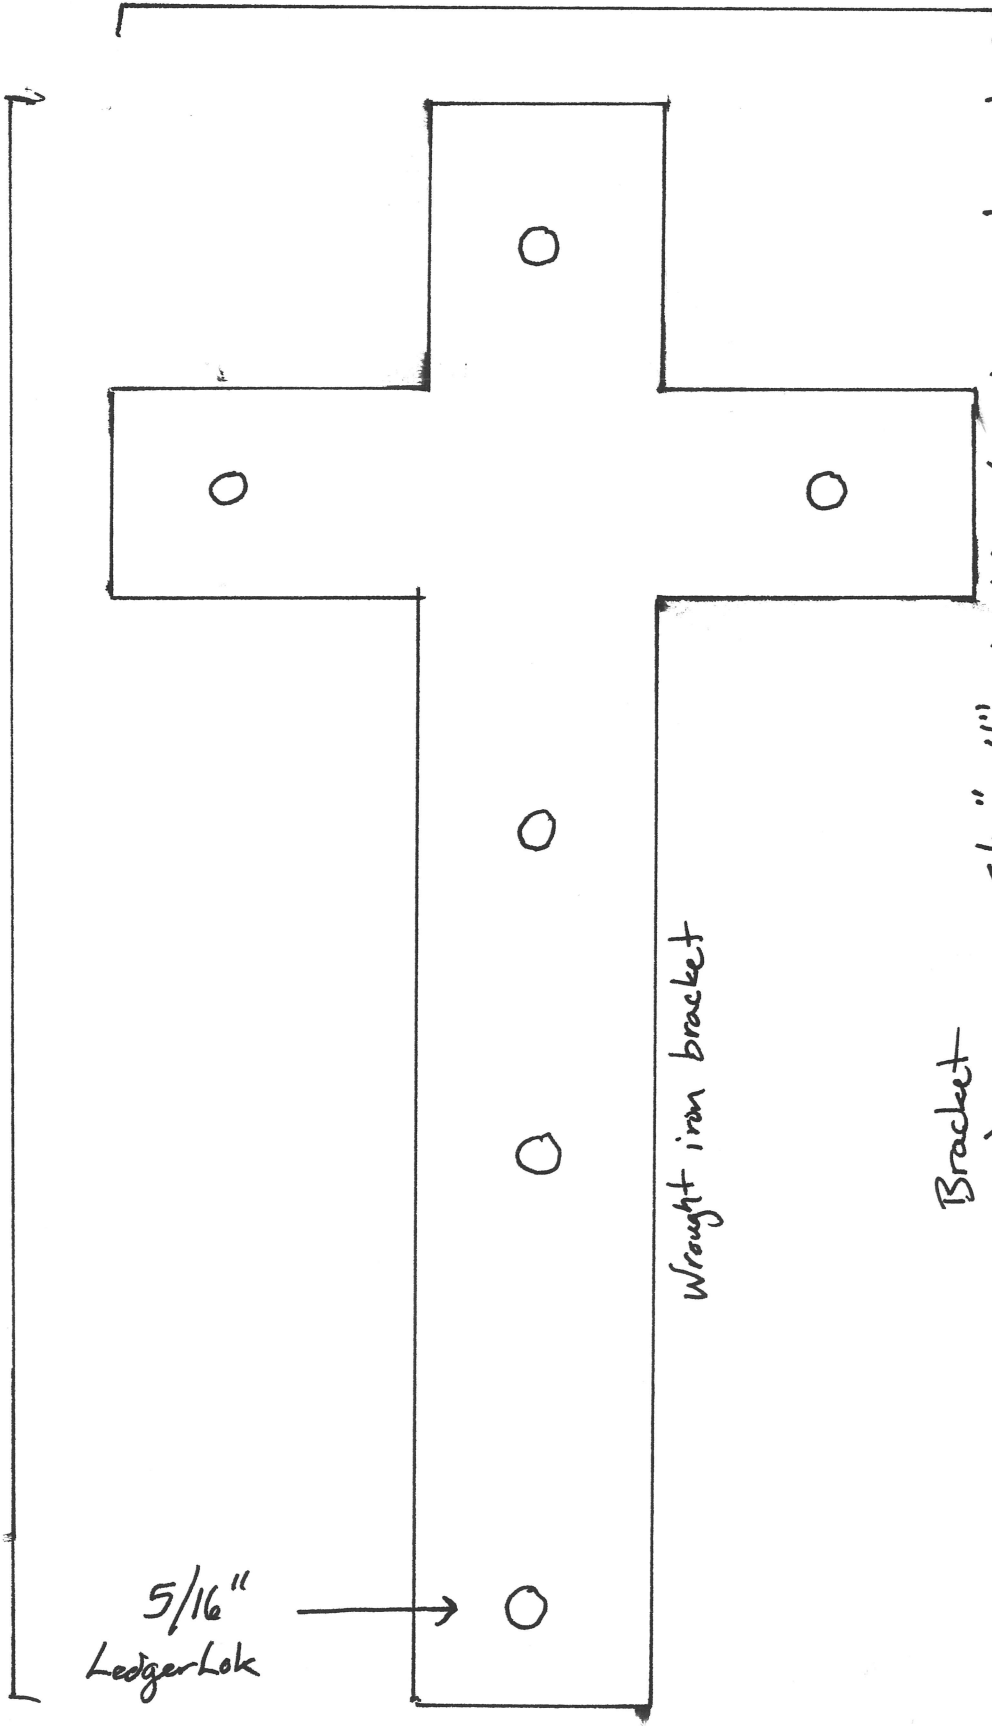


5/16"  
LedgerLok

Wrought iron bracket

5/16" x 4" LedgerLok w/ 300lbs capacity each

Bracket

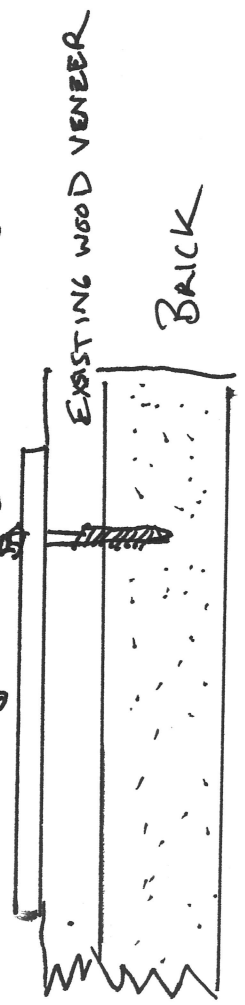

EXISTING WOOD VENEER

BACK