

N:\Starbucks\Starbucks Northeast\WETRNM0127_7433_Hay Building, ME\05_Implementation\Revit\7433 Hay Building ME_OTP.rvt 12/17/2013 5:41:55 PM

CASEWORK SCHEDULE - "C"				
DESIGN ID	COUNT	DESCRIPTION	RESP.	COMMENTS
CABINET				
11902	1	CABINET - UPPER CUBBY - 28X16X15IN 700X405X375MM	VD	
11945	1	CABINET - 12IN 305MM	VD	
11972	1	CABINET - ESPRESSO - 24IN 610MM	VD	
11977	9	CABINET - UPPER CUBBY - 24X16X21IN 610X405X355MM	VD	
12007	2	CABINET - SINK OR ICE BIN - 24IN 610MM	VD	
12050	1	CABINET - POS BRIDGE FOR SAFE - 22X27IN 560X685MM	VD	
12074	1	CABINET - BREW GRIND WITH PULLOUT SHELF - RH - 33IN 840MM	VD	
12080	2	CABINET - 15IN 380MM	VD	
12096	1	CABINET - WITH DRAWER - 15IN 380MM	VD	
12098	1	CABINET - BREW GRIND - 24IN 610MM	VD	
12111	2	CABINET - POS - 22IN 560MM	VD	
13250	1	CABINET - UPPER CUBBY 1 SHELF - VARIABLE TO 24IN 610MM	VD	
13646	1	CABINET - RESERVE CLOVER WITH DRAWER - 12IN 305MM	VD	
X0301	1	CABINET - 15IN 380MM	VD	BASED ON DID 12080. REFER TO DETAIL SHEETS. REFER TO CW FINISH SCHEDULE
X0302	1	CABINET - VARIABLE TO 36IN 915MM	VD	BASED ON DID 12034. REFER TO DETAIL SHEETS. REFER TO CW FINISH SCHEDULE
X0310	1	CUSTOM TALL MERCH CABINET	VD	REFER TO DETAIL SHEETS. REFER TO CW FINISH SCHEDULE
X0311	1	CUSTOM MERCH CABINET	VD	REFER TO DETAIL SHEETS. REFER TO CW FINISH SCHEDULE
X0312	1	CABINET - RESERVE TOWER - RH	VD	BASED ON DID 13579. REFER TO DETAIL SHEETS. REFER TO CW FINISH SCHEDULE
X0314	1	CUSTOM CABINET - WITH DRAWER - 15IN 380MM	VD	BASED ON DID 12096. REFER TO DETAIL SHEETS. REFER TO CW FINISH SCHEDULE
CAFE				
12236	1	CONDIMENT CART SINGLE TOP SOLID SURFACE	VD	
13374	1	CONDIMENT CART SINGLE BASE FRAME	WH	NOT PROVIDED BY CASEWORK VENDOR
13377	1	CONDIMENT CART SINGLE FINISH PANELS	VD	
13399	1	CONDIMENT CART SINGLE METAL TOP ASSEMBLY	WH	NOT PROVIDED BY CASEWORK VENDOR
COUNTERTOP				
11915	1	COUNTERTOP - HAND SINK STAINLESS - 15IN 380MM	VD	
11924	1	COUNTERTOP - CBS SOLID SURFACE - RH - 79IN 2005MM	VD	
12035	1	COUNTERTOP - POS SOLID SURFACE - 66IN 1675MM	VD	
12769	1	COUNTERTOP - ESPRESSO RINSE SINK AND ICE BIN STAINLESS - RH - 140IN 3555MM	VD	
12782	1	COUNTERTOP - BREW GRIND RINSE SINK SOLID SURFACE - RH - 90IN 2285MM	VD	
13367	1	COUNTERTOP - RESERVE CLOVER HANDOFF SOLID SURFACE - RH	VD	
X0303	1	COUNTERTOP - RESERVE CORNER SOLID SURFACE - RH	VD	BASED ON DID 13653. REFER TO DETAIL SHEETS. REFER TO CW FINISH SCHEDULE
X0304	1	COUNTERTOP - SOLID SURFACE - VARIABLE TO 36IN 915MM	VD	BASED ON DID 12016. REFER TO DETAIL SHEETS. REFER TO CW FINISH SCHEDULE
X0313	1	COUNTERTOP - 15IN 380MM	VD	BASED ON DID 12025. REFER TO DETAIL SHEETS. REFER TO CW FINISH SCHEDULE
DIEWALL				
12767	1	DIEWALL - ESPRESSO TOP CAP - RH - 140IN 3555MM	VD	
12770	1	DIEWALL - ESPRESSO - RH - 140IN 3555MM	VD	
X0305	1	DIEWALL - RESERVE - RH	VD	BASED ON DID 12526. REFER TO DETAIL SHEETS. REFER TO CW FINISH SCHEDULE
X0306	1	DIEWALL - RESERVE TOP CAP CUSTOMER BAR - RH	VD	BASED ON DID 13359. REFER TO DETAIL SHEETS. REFER TO CW FINISH SCHEDULE
FIT KIT				
13328	1	FIT KIT - RESERVE CORNER	VD	
OTHER				
11155	2	ESPRESSO MACHINE PUMP MOUNT - 10X10IN 255X255MM	VD	
11237	9	WAINSCOT TRIM CORNER - 1IN 25MM	VD	
11885	1	POS CASH CORRAL DOUBLE - 40IN 1015MM	VD	
12100	4	ESPRESSO COUNTERTOP SUPPORT LEG STAINLESS	VD	
12816	3	FRENCH CLEAT - VARIABLE TO 96IN 2440MM	VD	19'-5" OVERALL LENGTH REQUIRED
PANEL				
12047	2	PANEL - POS - 33IN 840MM	VD	
12768	1	PANEL - ESPRESSO - RH - 140IN 3555MM	VD	
13571	1	PANEL - UPRIGHT FOOD CASE FRONT	VD	
13580	2	PANEL - UPRIGHT FOOD CASE SIDE	VD	
X0307	1	PANEL - RESERVE - RH	VD	BASED ON DID 13353. REFER TO DETAIL SHEETS. REFER TO CW FINISH SCHEDULE
SOFFIT				
10955	3	SOFFIT - LIGHT VALANCE - 96X2IN 2440X50MM	VD	21'-0" OVERALL LENGTH REQUIRED
TABLE				
X0308	1	TABLE - CUSTOM TASTING TABLE - WOOD	VD	54" ROUND TASTING TABLE. 42" TOP HEIGHT. REFER TO DETAIL SHEETS. REFER TO CW FINISH SCHEDULE
X0309	1	TABLE - CUSTOM COMMUNITY TABLE TOP	VD	REFER TO DETAIL SHEETS. REFER TO CW FINISH SCHEDULE

NOTE: CASEWORK VENDOR TO REFER TO FINISH- WALL TREATMENT (LENGTH & AREA) SCHEDULE AS REQUIRED. PROVIDE SHOP DRAWINGS TO STARBUCKS DESIGN MANAGER FOR FINAL APPROVAL OF FINISHES AND DETAILS.

WALL TREATMENT (LENGTH) SCHEDULE - "R"				
DESIGN ID	LENGTH	DESCRIPTION	RESP.	COMMENTS
CHAIR RAIL				
12173	213' - 4 1/4"	CHAIR RAIL - 4IN 100MM	VD	REFER TO ELEVATIONS FOR HEIGHT. SEE CASEWORK FINISH SCHEDULE FOR MATERIAL
WAINSCOT				
12199	216' - 2 1/4"	VINYL - WAINSCOT - BLACK STRIPE TEXTURE AT 38IN 9'5MM AFF	VD	MFR: Koroseal; Contact 800.628.0449; Pattern: linear; Color: Black
X0801	46' - 3 3/4"	LAMINATE WAINSCOT	VD	PLASTIC LAMINATE - WILSONART "MOTTLED BLACK" PL0019 - www.wilsonart.com

WALL TREATMENT (AREA) SCHEDULE - "Q"				
DESIGN ID	AREA	DESCRIPTION	RESP.	COMMENTS
X0315	137 SF	WOOD - FOOD CASE WALL CLADDING	VD	WOOD CLADDING TO MATCH CHILLED WALL CASE CLADDING. REFER TO CASEWORK FINISH SCHEDULE
X0316	240 SF	WOOD - BEAM CLADDING	VD	WOOD CLADDING AT BEAMS. VERIFY QUANTITY IN FIELD. REFER TO CASEWORK FINISH SCHEDULE
TILE				
12320	150 SF	TILE - MOTTLED DARK BROWN - 2X8IN 50X205MM	VD	MFR: TRIKEENAN, BONEYARD BRICK #MBRE110 "BARK" WWW.TRIKEENAN.COM 603-355-2961. GROUT GR0007; MAPEI 47 - CHARCOAL; LATIocrete 35 - MOCHA. GROUT BY GC.

CASEWORK MCS CABINET BASE OPTION SCHEDULE				
DESIGN ID	COUNT	BASE OPTION	DESCRIPTION	
11945	1	Box Base	CABINET - 12IN 305MM	
11972	1	Other	CABINET - ESPRESSO - 24IN 610MM	
12007	2	Other	CABINET - SINK OR ICE BIN - 24IN 610MM	
12050	1	Box Base	CABINET - POS BRIDGE FOR SAFE - 22X27IN 560X685MM	
12074	1	Box Base	CABINET - BREW GRIND WITH PULLOUT SHELF - RH - 33IN 840MM	
12080	2	Box Base	CABINET - 15IN 380MM	
12096	1	Box Base	CABINET - WITH DRAWER - 15IN 380MM	
12098	1	Box Base	CABINET - BREW GRIND - 24IN 610MM	
12111	2	Box Base	CABINET - POS - 22IN 560MM	
13646	1	Box Base	CABINET - RESERVE CLOVER WITH DRAWER - 12IN 305MM	
X0301	1	Box Base	CABINET - 15IN 380MM	
X0302	1	Box Base	CABINET - VARIABLE TO 36IN 915MM	
X0310	1	Box Base	CUSTOM TALL MERCH CABINET	
X0311	1	Box Base	CUSTOM MERCH CABINET	
X0314	1	Box Base	CUSTOM CABINET - WITH DRAWER - 15IN 380MM	

CW FINISH - NCS REGIONAL MODERN			
LOCATION	DESCRIPTION	FINISH CODE	COMMENTS
CORE CASEWORK INTERIOR	PLASTIC LAMINATE - ALMOND (ST655-S)		
ESPRESSO COUNTERTOPS	STAINLESS STEEL - #4 BRUSHED 16GA SST		
ESPRESSO, POS, FRONTBAR CABINET BACK	PLASTIC LAMINATE - BLACK		
FRONTBAR, POS CABINET SIDE	PLASTIC LAMINATE - BLACK		
HAND SINK COUNTERTOP	STAINLESS STEEL - #4 BRUSHED 16GA SST		
OVER "BLACK" DUPLEX OUTLETS IN WAINSCOT LOCATIONS	SWITCHPLATE - PART #4752-112-CD VENETIAN BRONZE		GC SUPPLIED
CP0005			
BACKBAR COUNTERTOPS	COMPOSITE - BLACK WITH FLECKS	CP0005	
CONDIMENT CART TOP	COMPOSITE - BLACK WITH FLECKS	CP0005	
HANDOFF COUNTERTOP	COMPOSITE - BLACK WITH FLECKS	CP0005	
POS, FRONTBAR COUNTERTOPS	COMPOSITE - BLACK WITH FLECKS	CP0005	
MT0002			
FINISH PANEL BRACKETS	COLD ROLLED STEEL	MT0002	
MT0011			
FINISH PANEL TRIM	HOT ROLLED STEEL WITH MATTIE SEALER	MT0011	
PL0014			
BACKBAR UPPER STORAGE CUBBIES	PLASTIC LAMINATE - MEDIUM TONE BROWN WITH GRAIN	PL0014	
CABINET EXTERIOR	PLASTIC LAMINATE - MEDIUM TONE BROWN WITH GRAIN	PL0014	
WD0001			
CHAIR RAIL	WOOD - WARM BROWN DARK TONE DISTRESSED	WD0001	
CUSTOM MERCH DISPLAY SHELVING/CABINET	WOOD - WARM BROWN DARK TONE DISTRESSED	WD0001	
ESPRESSO TOP CAP	WOOD - WARM BROWN DARK TONE DISTRESSED	WD0001	LIVE EDGE
TASTING ROUND TABLE	WOOD - WARM BROWN DARK TONE DISTRESSED	WD0001	
WOOD CEILING BEAMS	WOOD - WARM BROWN DARK TONE DISTRESSED	WD0001	
WD0002			
COMMUNITY TABLE TOP	WOOD - HONEY BROWN DISTRESSED	WD0002	
WD0016			
CONDIMENT CART CLADDING	WOOD - HONEY BROWN MEDIUM TONE	WD0016	
ESPRESSO FINISH PANELS	WOOD - HONEY BROWN MEDIUM TONE	WD0016	
FOOD CASE WALL CLADDING	WOOD - HONEY BROWN MEDIUM TONE	WD0016	
HANDOFF, SIDEBAR FINISH PANELS	WOOD - HONEY BROWN MEDIUM TONE	WD0016	
POS, FRONTBAR FINISH PANELS	WOOD - HONEY BROWN MEDIUM TONE	WD0016	

RESPONSIBILITY LEGEND

- GC PROVIDED BY GENERAL CONTRACTOR
- LL PROVIDED BY LANDLORD
- VD PROVIDED BY VENDOR DIRECT
- WH PROVIDED BY STARBUCKS


NOTE: ALL RESPONSIBILITIES TO BE CONFIRMED WITH STARBUCKS DM PRIOR TO ORDERING / CONSTRUCTION



STARBUCKS COFFEE COMPANY
2401 UTAH AVENUE SOUTH
SEATTLE, WASHINGTON 98134
(206) 318-1575

THESE DRAWINGS AND SPECIFICATIONS ARE CONFIDENTIAL AND SHALL REMAIN THE SOLE PROPERTY OF STARBUCKS CORPORATION, WHICH IS THE OWNER OF THE COPYRIGHT IN THIS WORK. THEY SHALL NOT BE REPRODUCED (IN WHOLE OR IN PART), SHARED WITH THIRD PARTIES OR USED IN ANY MANNER ON OTHER PROJECTS OR EXTENSIONS TO THIS PROJECT WITHOUT THE PRIOR WRITTEN CONSENT OF STARBUCKS CORPORATION.

Revision Schedule			
Rev	Date	By	Description

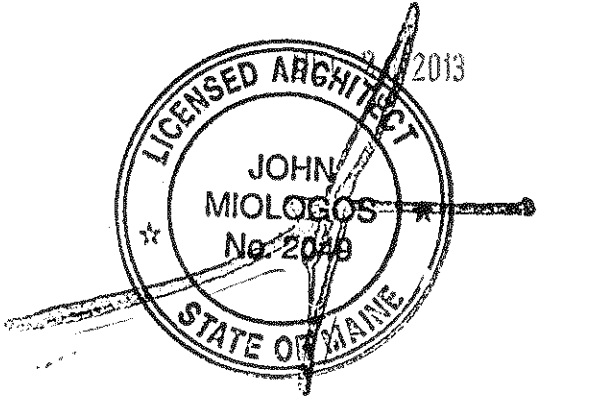

PROJECT NAME: **HAY BUILDING**
PROJECT ADDRESS: **594 CONGRESS STREET
PORTLAND, ME 04101**
COUNTY: **CUMBERLAND**

STORE #: 7433
PROJECT #: 04704-026
CONCEPT: NCS
PALETTE: REGIONAL MODERN
ISSUE DATE: 12-16-2013
DESIGN MANAGER: ETA KLIGER
LEED® AP: N/A
PRODUCTION DESIGNER: J.NEAL
CHECKED BY: T. REISING

SHEET TITLE: **CASEWORK SCHEDULES**
SCALE:
SHEET NUMBER: **I-1107B**

FULL REMODEL