

12/17/2013 5:42:15 PM N:\Starbucks\Starbucks Northeast\ME\STRN\0127_7433_Hay Building_ME\05_Implementation\Rev\7433_Hay Building_ME_OTP.rvt

LIGHTING FIXTURE SCHEDULE - "L"					
DESIGN ID	COUNT	DESCRIPTION	RESP.	BULB	COMMENTS
OTHER					
X0101	22	SURFACE MOUNTED DECORATIVE PENDANT	VD		MFG: REJUVENATION LIGHTING, LOMBARD, ITEM #A2221, FINISH: OIL RUBBED BRONZE WITH SCHOOLHOUSE SHADE. WWW.REJUVENATION.COM
PENDANT					
12392	1	PENDANT - LARGE QUONSET - BLACKENED STEEL MT0019	VD	(2) 12887 - FL T5 20-29W 34IN (850MM)	MFR: lithonia lighting, model #10332ST - BL 800.748.5070, www.lithonia.com
X0102	10	PENDANT - ROPE AND CLEAR CYLINDER GLASS	GC	25W Edison Incandescent (DID#13190)	MFG: SHADES OF LIGHT, ROPE AND CLEAR CYLINDER GLASS PENDANT LIGHT. SKU: PE13078BZ WWW.SHADESOFLIGHT.COM
X0103	12	Pendant - Schoolhouse Electric - Azusa w/ shade CL-1039-09-2.25	GC	25W Edison Incandescent (DID#13190)	Azusa Pendant (sku252.0039.2GAL), round housing, 16" fixture length with Lamp shade CL-1039-09-2.25 (sku 262.1039.9CL), http://www.schoolhouseelectric.com/
RECESSED CAN					
12561	4	CAN - RECESSED HOUSING - 5IN 125MM - EXISTING CEILING	VD	(1) 12871 - CFL BIAX 10-19W	
12562	2	CAN - RECESSED HOUSING ADJUSTABLE - 5IN 125MM - EXISTING CEILING	VD	(1) 13257 - LED PAR 30S 10-19W FLOOD	
12620	2	CAN - RECESSED HOUSING ADJUSTABLE - 4IN 100MM - EXISTING CEILING	VD	(1) 12905 - LED PAR 20 1-9W NARROW FLOOD	
13241	2	CAN - RECESSED TRIM ADJUSTABLE GIMBAL RING - 4IN 100MM - WHITE	VD		PAINT TO MATCH ADJACENT CEILING FINISH
13242	2	CAN - RECESSED TRIM ADJUSTABLE GIMBAL RING - 5IN 125MM - WHITE	VD		PAINT TO MATCH ADJACENT CEILING FINISH
13244	4	CAN - RECESSED TRIM REFLECTOR - 5IN 125MM - WHITE	VD		PAINT TO MATCH ADJACENT CEILING FINISH
SCONCE					
X0105	10	EXTERIOR SCONCE - GOOSENECK	GC	LEDE PAR 30S 10-19W FLOOD	MFR: SIGN BRACKET STORE, GOOSENECK LIGHT ALUMINUM - 37.5" W ARM WITH 7IN ANGLE SHADE. CODE: SL-AD12-ANG807 WWW.SIGNBRACKETSTORE.COM 1-888-919-7446
STRIP					
12552	8	TASK LIGHT INTEGRATED LED - 22IN 560MM - BLACK	VD	(6) INTEGRAL LED 1W	JUMPER CORD REQUIRED WHEN CONNECTING MULTIPLE UNITS
TRACK					
11521	8	TRACK - FIXTURE ENCLOSED - 5IN 125MM - BLACK	VD	(1) 12903 - LED PAR 30S 10-19W NARROW FLOOD	
12946	1	TRACK - WITH CONNECTORS - 4FT 122CM - BLACK	VD		

LAMP SCHEDULE - "L"					
DESIGN ID	COUNT	DESCRIPTION	RESP.	BULB	COMMENTS
LAMP					
12871	4	CFL BIAX 10-19W	VD		
12903	8	LED PAR 30S 10-19W NFL	VD		
12905	2	LED PAR 20 1-9W NFL - BLACK	VD		
13257	2	LED PAR 30S 10-19W FLOOD	VD		

NOTE: G.C. TO PROVIDED LED BULB ON ALL LED SPECIFIED LIGHTING OR CFLS AS APPROPRIATE.

RESPONSIBILITY LEGEND

GC PROVIDED BY GENERAL CONTRACTOR
 LL PROVIDED BY LANDLORD
 VD PROVIDED BY VENDOR DIRECT
 WH PROVIDED BY STARBUCKS

NOTE: ALL RESPONSIBILITIES TO BE CONFIRMED WITH STARBUCKS DM PRIOR TO ORDERING / CONSTRUCTION



©2011 STARBUCKS COFFEE COMPANY


STARBUCKS COFFEE COMPANY
 2401 UTAH AVENUE SOUTH
 SEATTLE, WASHINGTON 98134
 (206) 318-1575

THESE DRAWINGS AND SPECIFICATIONS ARE CONFIDENTIAL AND SHALL REMAIN THE SOLE PROPERTY OF STARBUCKS CORPORATION, WHICH IS THE OWNER OF THE COPYRIGHT IN THIS WORK. THEY SHALL NOT BE REPRODUCED (IN WHOLE OR IN PART), SHARED WITH THIRD PARTIES OR USED IN ANY MANNER ON OTHER PROJECTS OR EXTENSIONS TO THIS PROJECT WITHOUT THE PRIOR WRITTEN CONSENT OF STARBUCKS CORPORATION.

Revision Schedule

Rev	Date	By	Description

FULL REMODEL

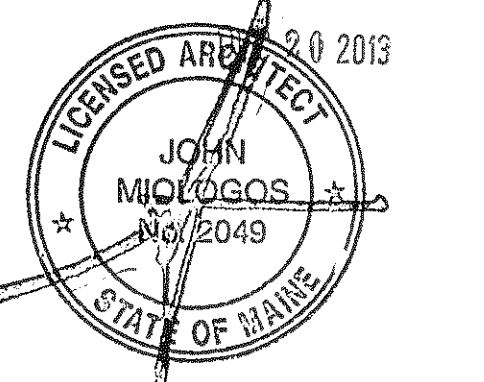

PROJECT NAME: **HAY BUILDING**
 PROJECT ADDRESS: **594 CONGRESS STREET PORTLAND, ME 04101**
 COUNTY: **CUMBERLAND**

STORE #: 7433
 PROJECT #: 04704-026
 CONCEPT: NCS
 PALETTE: REGIONAL MODERN
 ISSUE DATE: 12-16-2013
 DESIGN MANAGER: ETA KLIGER
 LEED® AP: N/A
 PRODUCTION DESIGNER: J.NEAL
 CHECKED BY: T. REISING

SHEET TITLE: **LIGHTING SCHEDULES**

SCALE:

SHEET NUMBER: **I-1108C**