

FLOOR TREATMENT SCHEDULE - "T"				
DESIGN ID	AREA	DESCRIPTION	RESP.	COMMENTS
X0901	1274 SF	BLACK FOREST PLANTATION TP058 6"X48"	GC	MFR: NATURAL CREATIONS ARBORART BY ARMSTRONG. BLACK FOREST PLANTATION TP058, 6" X 48". CONTACT: WWW.ARMSTRONG.COM & 1-877-276-7876
X0902	465 SF	FLOOR - ALTRO FLOORING - TUNDRA STRONGHOLD 30	GC	MFR: ALTRO STRONGHOLD 30, COLOR: TUNDRA. CONTACT: ALTRO 1(800) 377-5597
PLASTIC				
12231	37 SF	WALKOFF MAT - VINYL GRID - CHARCOAL	VD	Grand Entrance - Treadline, Color: Charcoal. Contact: www.grand-entrance.com (888) 424-6287

WALL BASE SCHEDULE - "B"				
DESIGN ID	LENGTH	DESCRIPTION	RESP.	COMMENTS
TILE BASE				
11403	137' - 9"	TILE EASE - BLACK - 6X12IN 150X305MM	WH	TO MATCH EXISTING - VERIFY IN FIELD. GROUT GR0008: MAPEI 10 - BLACK; LATICRETE 45 - RAVEN. GROUT BY GC
X0903	69' - 0 3/4"	BASE - ALTRO FLOORING	GC	MFR: ALTRO STRONGHOLD 30, COLOR: TUNDRA. CONTACT: ALTRO 1(800) 377-5597
X0904	12' - 7"	VINYLBASE	GC	MFR: ROPPE. VINYL WALL BASE, PROFILE STANDARD COVE, COLOR: 624 CHAMELEON. 419-435-8546 WWW.ROPPE.COM

RESPONSIBILITY LEGEND

GC PROVIDED BY GENERAL CONTRACTOR
 LL PROVIDED BY LANDLORD
 VD PROVIDED BY VENDOR DIRECT
 WH PROVIDED BY STARBUCKS

NOTE: ALL RESPONSIBILITIES TO BE CONFIRMED WITH STARBUCKS DM PRIOR TO ORDERING / CONSTRUCTION




©2011 STARBUCKS COFFEE COMPANY

STARBUCKS COFFEE COMPANY
 2401 UTAH AVENUE SOUTH
 SEATTLE, WASHINGTON 98134
 (206) 318-1575

THESE DRAWINGS AND SPECIFICATIONS ARE CONFIDENTIAL AND SHALL REMAIN THE SOLE PROPERTY OF STARBUCKS CORPORATION, WHICH IS THE OWNER OF THE COPYRIGHT IN THIS WORK. THEY SHALL NOT BE REPRODUCED (IN WHOLE OR IN PART), SHARED WITH THIRD PARTIES OR USED IN ANY MANNER ON OTHER PROJECTS OR EXTENSIONS TO THIS PROJECT WITHOUT THE PRIOR WRITTEN CONSENT OF STARBUCKS CORPORATION.

FULL REMODEL

Revision Schedule			
Rev	Date	By	Description

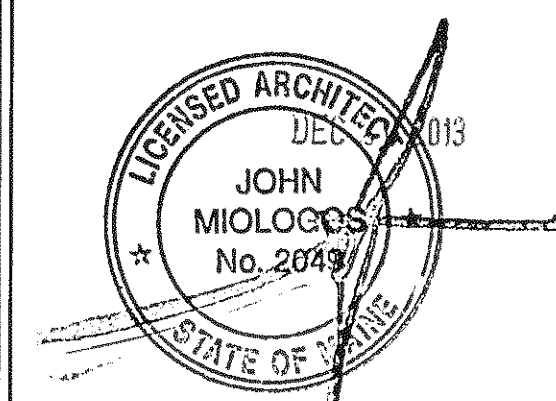

PROJECT NAME: **HAY BUILDING**
 PROJECT ADDRESS: **594 CONGRESS STREET
 PORTLAND, ME 04101**
 COUNTY: **CUMBERLAND**

STORE #: 7433
 PROJECT #: 04704-026
 CONCEPT: NCS
 PALETTE: REGIONAL MODERN
 ISSUE DATE: 12-16-2013
 DESIGN MANAGER: ETA KLIGER
 LEED® AP: N/A
 PRODUCTION DESIGNER: J.NEAL
 CHECKED BY: T. REISING

SHEET TITLE:
FLOORING SCHEDULES

SCALE:
 SHEET NUMBER:
I-1109B