

N:\Starbucks\Starbucks Northeast\STRM0127_7433_Hay Building_ME\05_Implementation\Revit\7433_Hay Building_ME_OTP.rvt 12/17/2013 5:42:39 PM

WALL TREATMENT (LENGTH) SCHEDULE - "R"				
DESIGN ID	LENGTH	DESCRIPTION	RESP.	COMMENTS
CHAIR RAIL				
12173	213' - 4 1/4"	CHAIR RAIL - 4IN 100MM	VD	REFER TO ELEVATIONS FOR HEIGHT. SEE CASEWORK FINISH SCHEDULE FOR MATERIAL.
WAINSCOT				
12199	216' - 2 1/4"	VINYL - WAINSCOT - BLACK STRIPE TEXTURE AT 36IN 915MM AFF	VD	MFR: Koroseal; Contact 800.628.0449; Pattern: linear; Color: Black
X0801	46' - 3 3/4"	LAMINATE WAINSCOT	VD	PLASTIC LAMINATE - WILSONART "MOTTLED BLACK" PL0019 - www.wilsonart.com


WALL TREATMENT (AREA) SCHEDULE - "Q"				
DESIGN ID	AREA	DESCRIPTION	RESP.	COMMENTS
X0315	137 SF	WOOD - FOOD CASE WALL CLADDING	VD	WOOD CLADDING TO MATCH CHILLED WALL CASE CLADDING. REFER TO CASEWORK FINISH SCHEDULE
X0316	240 SF	WOOD - BEAM CLADDING	VD	WOOD CLADDING AT BEAMS. VERIFY QUANTITY IN FIELD. REFER TO CASEWORK FINISH SCHEDULE
TILE				
12320	150 SF	TILE - MOTTLED DARK BROWN - 2X8IN 50X205MM	VD	MFR: TRIKEENAN, BONEYARD BRICK #MBRE110 "BARK" WWW.TRIKEENAN.COM 603-355-2961. GROUT GR0007; MAPEI 47 - CHARCOAL; LATICRETE 35 - MOCHA. GROUT BY GC.

PAINT SCHEDULE					
COLOR CODE	DESCRIPTION	LRV	RESP.	COMMENTS	
P543-ES	SW - MACADAMIA	50	GC	SW6142, SW USE PRIMER CP-1	
P543-SG	SW - MACADAMIA	50	GC	SW6142, SW USE PRIMER CP-1	
P546-ES	SW - LIBRARY PEWTER	20	GC	SW0338, SW USE PRIMER CP-1	
P546-SG	SW - LIBRARY PEWTER	20	GC	SW0338, SW USE PRIMER CP-1	
P553-ES	SW - AURORA BROWN	8	GC	SW2837, SW USE PRIMER CP-1	

SHEET NOTES

- REFER TO INTERIOR ELEVATIONS FOR HEIGHTS.
- CONTINUE/RETURN WALL COVERING TO STOREFRONT/WINDOW FRAME.
- PAINT ALL COLUMNS P546.
- PATCH AND REPAIR EXISTING FRP AS REQUIRED.

WALL TREATMENT LEGEND

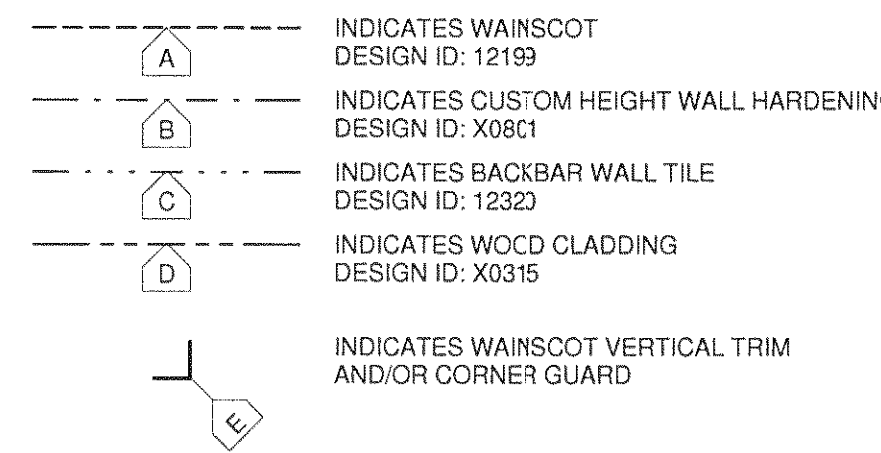

WALL FINISH PLAN NOTES

- A. WORKROOM TO BE FINISHED PER LOCAL CODE REQUIREMENTS.
- B. INSTALL CLEAR CORNER GUARDS AS INDICATED. MOUNT AT 6" (150MM) AFF. BACK-PAINT WITH CORRESPONDING WALL COLOR. ADHERE WITH CLEAR SILICONE ADHESIVE AND #6 STAINLESS STEEL OVAL HEAD SCREWS 3" (75MM) FROM ENDS, 12" (305MM) ON CENTER. OFFSET SCREWS ON EITHER SIDE BY 1/2" (10MM) VERTICALLY. CUT CORNER GUARDS TO FIT BELOW CHAIR RAIL AT APPLICABLE LOCATIONS. DO NOT INSTALL CORNER GUARDS ABOVE CHAIR RAIL.
- C. INSTALL METAL CORNER GUARDS AS INDICATED. MOUNT AT 6" (150MM) AFF. AFFIX WITH #6 STAINLESS STEEL OVAL HEAD SCREWS 3" (75MM) FROM ENDS, 12" (305MM) ON CENTER OFFSET SCREWS ON EITHER SIDE BY 1/2" (10MM) VERTICALLY. TO BE INSTALLED IN BACK OF HOUSE ONLY.
- D. CHANGE OF PAINT COLOR ALLOWED AT INSIDE CORNERS ONLY.
- E. REFER TO INTERIOR ELEVATIONS FOR GRAPHICS LOCATIONS.
- F. REFER TO CASEWORK FINISH SCHEDULE FOR ADDITIONAL INFORMATION
- G. GENERAL CONTRACTOR TO PROVIDE AND INSTALL WORKROOM WALL FINISHES.




STARBUCKS COFFEE COMPANY
 2401 UTAH AVENUE SOUTH
 SEATTLE, WASHINGTON 98134
 (206) 318-1575

THESE DRAWINGS AND SPECIFICATIONS ARE CONFIDENTIAL AND SHALL REMAIN THE SOLE PROPERTY OF STARBUCKS CORPORATION, WHICH IS THE OWNER OF THE COPYRIGHT IN THIS WORK. THEY SHALL NOT BE REPRODUCED (IN WHOLE OR IN PART), SHARED WITH THIRD PARTIES OR USED IN ANY MANNER ON OTHER PROJECTS OR EXTENSIONS TO THIS PROJECT WITHOUT THE PRIOR WRITTEN CONSENT OF STARBUCKS CORPORATION.

FULL REMODEL

Revision Schedule			
Rev	Date	By	Description

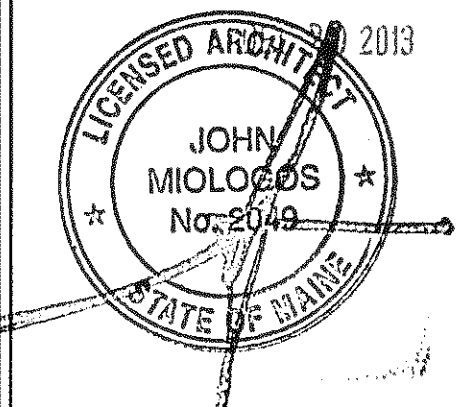

PROJECT NAME: **HAY BUILDING**
 PROJECT ADDRESS: **594 CONGRESS STREET
 PORTLAND, ME 04101**
 COUNTY: **CUMBERLAND**

STORE #: 7433
 PROJECT #: 04704-026
 CONCEPT: NCS
 PALETTE: REGIONAL MODERN
 ISSUE DATE: 12-16-2013
 DESIGN MANAGER: ETA KLIGER
 LEED® AP: N/A
 PRODUCTION DESIGNER: J. NEAL
 CHECKED BY: T. REISING

SHEET TITLE: **WALL FINISH PLAN**



SCALE: 1/4" = 1'-0"

SHEET NUMBER: **I-1111**

RESPONSIBILITY LEGEND

- GC PROVIDED BY GENERAL CONTRACTOR
- LL PROVIDED BY LANDLORD
- VD PROVIDED BY VENDOR DIRECT
- WH PROVIDED BY STARBUCKS

NOTE: ALL RESPONSIBILITIES TO BE CONFIRMED WITH STARBUCKS DM PRIOR TO ORDERING / CONSTRUCTION

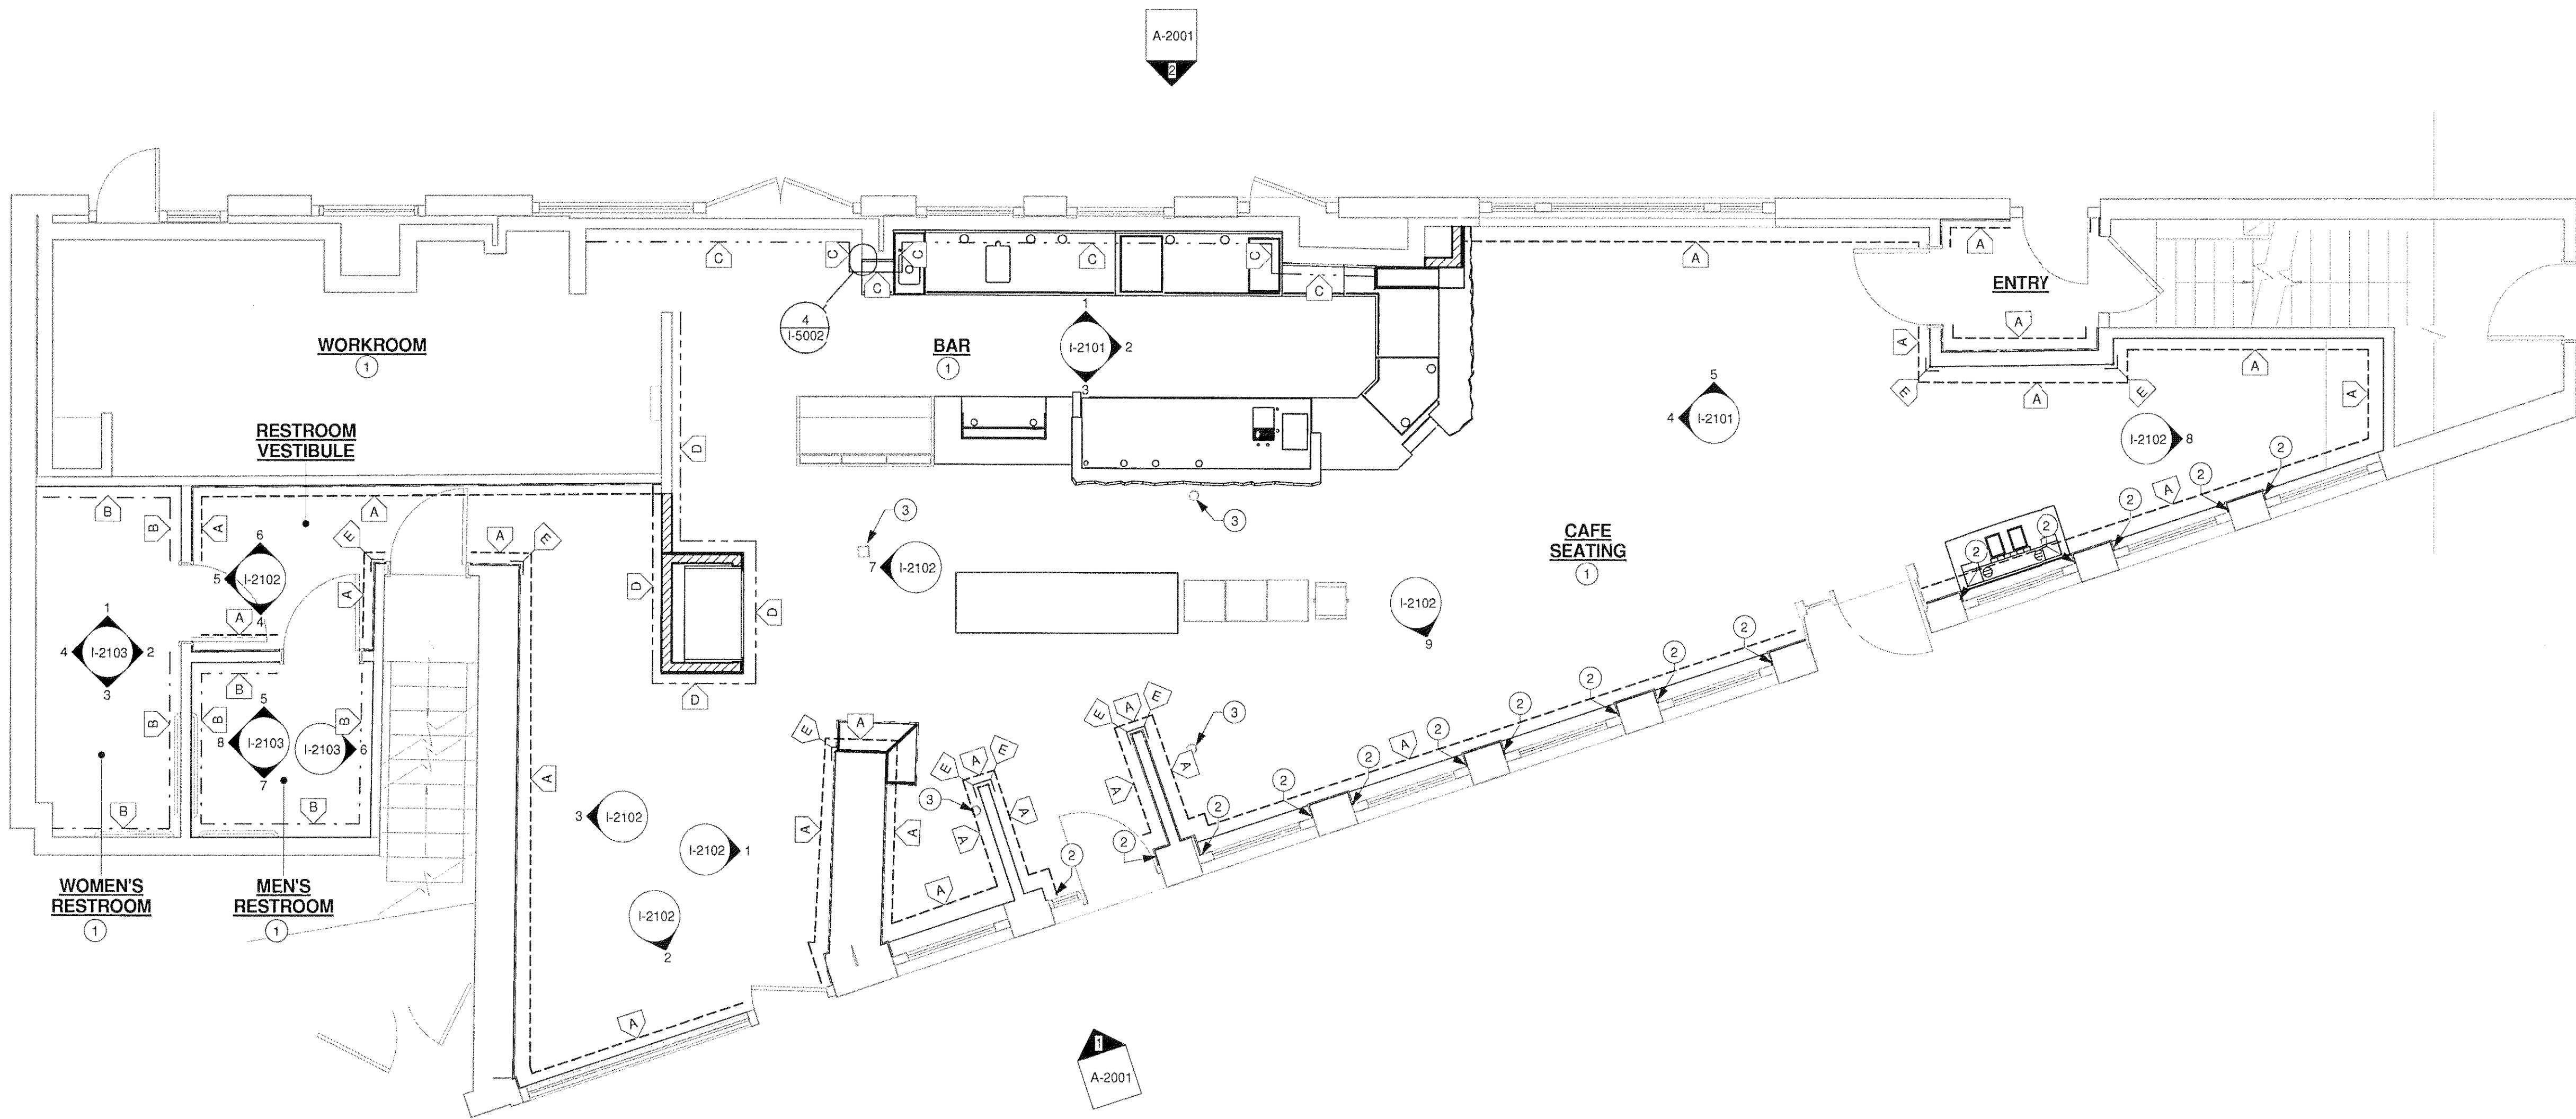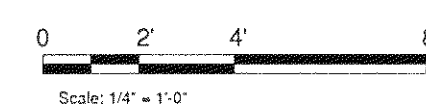

1 1ST FLOOR - WALL FINISH PLAN
 Scale: 1/4" = 1'-0"