

PAINT SCHEDULE					
COLOR CODE	DESCRIPTION	LRV	RESP.	COMMENTS	
P543-ES	SW - MACADAMIA	50	GC	SW6142, SW USE PRIMER CP-1	
P543-SG	SW - MACADAMIA	50	GC	SW6142, SW USE PRIMER CP-1	
P546-ES	SW - LIBRARY PEWTER	20	GC	SW0038, SW USE PRIMER CP-1	
P546-SG	SW - LIBRARY PEWTER	20	GC	SW0038, SW USE PRIMER CP-1	
P553-ES	SW - AURORA BROWN	8	GC	SW2837, SW USE PRIMER CP-1	

FLOOR TREATMENT SCHEDULE - "T"					
DESIGN ID	AREA	DESCRIPTION	RESP.	COMMENTS	
X0901	1274 SF	BLACK FOREST PLANTATION TP058 6"X48"	GC	MFR: NATURAL CREATIONS ARBORART BY ARMSTRONG, BLACK FOREST PLANTATION TP058, 6" X 48". CONTACT: WWW.ARMSTRONG.COM & 1-877-276-7876	
X0902	465 SF	FLOOR - ALTRO FLOORING - TUNDRA STRONGHOLD 30	GC	MFR: ALTRO STRONGHOLD 30, COLOR: TUNDRA. CONTACT: ALTRO 1(800) 377-5597	
PLASTIC	12231	37 SF	VD	Grand Entrance - Treadline, Color: Charcoal. Contact: www.grand-entrance.com (888) 424-6267	

WALL BASE SCHEDULE - "B"					
DESIGN ID	LENGTH	DESCRIPTION	RESP.	COMMENTS	
TILE BASE	11403	137' - 9"	WH	TO MATCH EXISTING - VERIFY IN FIELD. GROUT GR0008. MAPEI 10 - BLACK; LATICRETE 45 - RAVEN. GROUT BY GC	
X0903	69' - 0 3/4"	BASE - ALTRO FLOORING	GC	MFR: ALTRO STRONGHOLD 30, COLOR: TUNDRA. CONTACT: ALTRO 1(800) 377-5597	
X0904	12' - 7"	VINYL BASE	GC	MFR: ROPPE, VINYL WALL BASE, PROFILE STANDARD COVE, COLOR: 624 CHAMELEON. 419-435-8546 WWW.ROPPE.COM	

WALL TREATMENT (AREA) SCHEDULE - "Q"					
DESIGN ID	AREA	DESCRIPTION	RESP.	COMMENTS	
X0315	137 SF	WOOD - FOOD CASE WALL CLADDING	VD	WOOD CLADDING TO MATCH CHILLED WALL CASE CLADDING. REFER TO CASEWORK FINISH SCHEDULE	
X0316	240 SF	WOOD - BEAM CLADDING	VD	WOOD CLADDING AT BEAMS. VERIFY QUANTITY IN FIELD. REFER TO CASEWORK FINISH SCHEDULE	
TILE	12320	150 SF	VD	MFR: TRIKEENAN, BONEYARD BRICK #MBRE110 "BARK" WWW.TRIKEENAN.COM 603-355-2961. GROUT GR0007. MAPEI: 47 - CHARCOAL; LATICRETE 35 - MOCHA. GROUT BY GC.	

WALL TREATMENT (LENGTH) SCHEDULE - "R"					
DESIGN ID	LENGTH	DESCRIPTION	RESP.	COMMENTS	
CHAIR RAIL	12173	213' - 4 1/4"	VD	REFER TO ELEVATIONS FOR HEIGHT. SEE CASEWORK FINISH SCHEDULE FOR MATERIAL	
WAINSCOT	12199	216' - 2 1/4"	VD	MFR: Koroseal. Contact 800.628.0449. Pattern: linear. Color: Black AT 38IN 915MM AFF	
X0801	46' - 3 3/4"	LAMINATE WAINSCOT	VD	PLASTIC LAMINATE - WILSONART "MOTTLED BLACK" PL0019 - www.wilsonart.com	

CASEWORK SCHEDULE - "C"					
DESIGN ID	COUNT	DESCRIPTION	RESP.	COMMENTS	
CABINET					
11902	1	CABINET - UPPER CUBBY - 28X16X15IN 700X405X375MM	VD		
11945	1	CABINET - 12IN 305MM	VD		
11972	1	CABINET - ESPRESSO - 24IN 610MM	VD		
11977	9	CABINET - UPPER CUBBY - 24X16X21IN 610X405X535MM	VD		
12007	2	CABINET - SINK OR ICE BIN - 24IN 610MM	VD		
12050	1	CABINET - POS BRIDGE FOR SAFE - 22X27IN 560X685MM	VD		
12074	1	CABINET - BREW GRIND WITH PULLOUT SHELF - RH - 33IN 840MM	VD		
12080	2	CABINET - 15IN 380MM	VD		
12096	1	CABINET - WITH DRAWER - 15IN 380MM	VD		
12098	1	CABINET - BREW GRIND - 24IN 610MM	VD		
12111	2	CABINET - POS - 22IN 560MM	VD		
13250	1	CABINET - UPPER CUBBY 1 SHELF - VARIABLE TO 24IN 610MM	VD		
13646	1	CABINET - RESERVE CLOVER WITH DRAWER - 12IN 305MM	VD		
X0301	1	CABINET - 15IN 380MM	VD	BASED ON DID 12080. REFER TO DETAIL SHEETS. REFER TO CW FINISH SCHEDULE	
X0302	1	CABINET - VARIABLE TO 36IN 915MM	VD	BASED ON DID 12034. REFER TO DETAIL SHEETS. REFER TO CW FINISH SCHEDULE	
X0310	1	CUSTOM TALL MERCH CABINET	VD	REFER TO DETAIL SHEETS. REFER TO CW FINISH SCHEDULE	
X0311	1	CUSTOM MERCH CABINET	VD	REFER TO DETAIL SHEETS. REFER TO CW FINISH SCHEDULE	
X0312	1	CABINET - RESERVE TOWER - RH	VD	BASED ON DID 13579. REFER TO DETAIL SHEETS. REFER TO CW FINISH SCHEDULE	
X0314	1	CUSTOM CABINET - WITH DRAWER - 15IN 380MM	VD	BASED ON DID 12096. REFER TO DETAIL SHEETS. REFER TO CW FINISH SCHEDULE	
CAFE					
12236	1	CONDIMENT CART SINGLE TOP SOLID SURFACE	VD		
13374	1	CONDIMENT CART SINGLE BASE FRAME	WH	NOT PROVIDED BY CASEWORK VENDOR	
13377	1	CONDIMENT CART SINGLE FINISH PANELS	VD		
13399	1	CONDIMENT CART SINGLE METAL TOP ASSEMBLY	WH	NOT PROVIDED BY CASEWORK VENDOR	
COUNTERTOP					
11915	1	COUNTERTOP - HAND SINK STAINLESS - 15IN 380MM	VD		
11924	1	COUNTERTOP - CBS SOLID SURFACE - RH - 79IN 2005MM	VD		
12035	1	COUNTERTOP - POS SOLID SURFACE - 66IN 1675MM	VD		
12769	1	COUNTERTOP - ESPRESSO RINSE SINK AND ICE BIN STAINLESS - RH - 140IN 3555MM	VD		
12782	1	COUNTERTOP - BREW GRIND RINSE SINK SOLID SURFACE - RH - 90IN 2285MM	VD		
13367	1	COUNTERTOP - RESERVE CLOVER HANDOFF SOLID SURFACE - RH	VD		
X0303	1	COUNTERTOP - RESERVE CORNER SOLID SURFACE - RH	VD	BASED ON DID 13853. REFER TO DETAIL SHEETS. REFER TO CW FINISH SCHEDULE	
X0304	1	COUNTERTOP - SOLID SURFACE - VARIABLE TO 36IN 915MM	VD	BASED ON DID 12016. REFER TO DETAIL SHEETS. REFER TO CW FINISH SCHEDULE	
X0313	1	COUNTERTOP - 15IN 380MM	VD	BASED ON DID 12025. REFER TO DETAIL SHEETS. REFER TO CW FINISH SCHEDULE	
DIEWALL					
12767	1	DIEWALL - ESPRESSO TOP CAP - RH - 140IN 3555MM	VD		
12770	1	DIEWALL - ESPRESSO - RH - 140IN 3555MM	VD		
X0305	1	DIEWALL - RESERVE - RH	VD	BASED ON DID 12526. REFER TO DETAIL SHEETS. REFER TO CW FINISH SCHEDULE	
X0306	1	DIEWALL - RESERVE TOP CAP CUSTOMER BAR - RH	VD	BASED ON DID 13359. REFER TO DETAIL SHEETS. REFER TO CW FINISH SCHEDULE	
FIT KIT					
13328	1	FIT KIT - RESERVE CORNER	VD		
OTHER					
11155	2	ESPRESSO MACHINE PUMP MOUNT - 10X10IN 25X295MM	VD		
11237	9	WAINSCOT TRIM CORNER - 1IN 25MM	VD		
11885	1	POS CASH CORRAL DOUBLE - 40IN 1015MM	VD		
12100	4	ESPRESSO COUNTERTOP SUPPORT LEG STAINLESS	VD		
12816	3	FRENCH CLEAT - VARIABLE TO 96IN 2440MM	VD	19'-5" OVERALL LENGTH REQUIRED	
PANEL					
12047	2	PANEL - POS - 33IN 840MM	VD		
12768	1	PANEL - ESPRESSO - RH - 140IN 3555MM	VD		
13571	1	PANEL - UPRIGHT FOOD CASE FRONT	VD		
13580	2	PANEL - UPRIGHT FOOD CASE SIDE	VD		
X0307	1	PANEL - RESERVE - RH	VD	BASED ON DID 13353. REFER TO DETAIL SHEETS. REFER TO CW FINISH SCHEDULE	
SOFFIT					
10955	3	SOFFIT - LIGHT VALANCE - 96X2IN 2440X50MM	VD	21'-0" OVERALL LENGTH REQUIRED	
TABLE					
X0308	1	TABLE - CUSTOM TASTING TABLE - WOOD	VD	54" ROUND TASTING TABLE; 42" TOP HEIGHT. REFER TO DETAIL SHEETS. REFER TO CW FINISH SCHEDULE	
X0309	1	TABLE - CUSTOM COMMUNITY TABLE TOP	VD	REFER TO DETAIL SHEETS. REFER TO CW FINISH SCHEDULE	

NOTE: CASEWORK VENDOR TO REFER TO FINISH- WALL TREATMENT (LENGTH & AREA) SCHEDULE AS REQUIRED. PROVIDE SHOP DRAWINGS TO STARBUCKS DESIGN MANAGER FOR FINAL APPROVAL OF FINISHES AND DETAILS.

CW FINISH - NCS REGIONAL MODERN			
LOCATION	DESCRIPTION	FINISH CODE	COMMENTS
CORE CASEWORK INTERIOR	PLASTIC LAMINATE - ALMOND (ST655-S)		
ESPRESSO COUNTERTOPS	STAINLESS STEEL - #4 BRUSHED 16GA SST		
ESPRESSO, POS, FRONTBAR CABINET BACK	PLASTIC LAMINATE - BLACK		
FRONTBAR, POS CABINET SIDE	PLASTIC LAMINATE - BLACK		
HAND SINK COUNTERTOP	STAINLESS STEEL - #4 BRUSHED 16GA SST		
OVER "BLACK" DUPLEX OUTLETS N WAINSCOT LOCATIONS	SWITCHPLATE - PART #4752-112-CD VENETIAN BRONZE		GC SUPPLIED
BACKBAR COUNTERTOPS	COMPOSITE - BLACK WITH FLECKS	CP0005	
CONDIMENT CART TOP	COMPOSITE - BLACK WITH FLECKS	CP0005	
HANDOFF COUNTERTOP	COMPOSITE - BLACK WITH FLECKS	CP0005	
POS, FRONTBAR COUNTERTOPS	COMPOSITE - BLACK WITH FLECKS	CP0005	
FINISH PANEL BRACKETS	COLD ROLLED STEEL	MT0002	
FINISH PANEL TRIM	HOT ROLLED STEEL WITH MATTE SEALER	MT0011	
BACKBAR UPPER STORAGE CUBBIES	PLASTIC LAMINATE - MEDIUM TONE BROWN WITH GRAIN	PL0014	
CABINET EXTERIOR	PLASTIC LAMINATE - MEDIUM TONE BROWN WITH GRAIN	PL0014	
CHAIR RAIL	WOOD - WARM BROWN DARK TONE DISTRESSED	WD0001	
CUSTOM MERCH DISPLAY SHELVING/CABINET	WOOD - WARM BROWN DARK TONE DISTRESSED	WD0001	
ESPRESSO TOP CAP	WOOD - WARM BROWN DARK TONE DISTRESSED	WD0001	LIVE EDGE
TASTING ROUND TABLE	WOOD - WARM BROWN DARK TONE DISTRESSED	WD0001	
WOOD CEILING BEAMS	WOOD - WARM BROWN DARK TONE DISTRESSED	WD0001	
COMMUNITY TABLE TOP	WOOD - HONEY BROWN DISTRESSED	WD0002	
CONDIMENT CART CLADDING	WOOD - HONEY BROWN MEDIUM TONE	WD0016	
ESPRESSO FINISH PANELS	WOOD - HONEY BROWN MEDIUM TONE	WD0016	
FOOD CASE WALL CLADDING	WOOD - HONEY BROWN MEDIUM TONE	WD0016	
HANDOFF, SIDEBAR FINISH PANELS	WOOD - HONEY BROWN MEDIUM TONE	WD0016	
POS, FRONTBAR FINISH PANELS	WOOD - HONEY BROWN MEDIUM TONE	WD0016	

CASEWORK MCS CABINET BASE OPTION SCHEDULE			
DESIGN ID	COUNT	BASE OPTION	DESCRIPTION
11945	1	Box Base	CABINET - 12IN 305MM
11972	1	Other	CABINET - ESPRESSO - 24IN 610MM
12007	2	Other	CABINET - SINK OR ICE BIN - 24IN 610MM
12050	1	Box Base	CABINET - POS BRIDGE FOR SAFE - 22X27IN 560X685MM
12074	1	Box Base	CABINET - BREW GRIND WITH PULLOUT SHELF - RH - 33IN 840MM
12080	2	Box Base	CABINET - 15IN 380MM
12096	1	Box Base	CABINET - WITH DRAWER - 15IN 380MM
12098	1	Box Base	CABINET - BREW GRIND - 24IN 610MM
12111	2	Box Base	CABINET - POS - 22IN 560MM
13646	1	Box Base	CABINET - RESERVE CLOVER WITH DRAWER - 12IN 305MM
X0301	1	Box Base	CABINET - 15IN 380MM
X0302	1	Box Base	CABINET - VARIABLE TO 36IN 915MM
X0310	1	Box Base	CUSTOM TALL MERCH CABINET
X0311	1	Box Base	CUSTOM MERCH CABINET
X0314	1	Box Base	CUSTOM CABINET - WITH DRAWER - 15IN 380MM

RESPONSIBILITY LEGEND

GC	PROVIDED BY GENERAL CONTRACTOR
LL	PROVIDED BY LANDLORD
VD	PROVIDED BY VENDOR DIRECT
WH	PROVIDED BY STARBUCKS


NOTE: ALL RESPONSIBILITIES TO BE CONFIRMED WITH STARBUCKS DM PRIOR TO ORDERING / CONSTRUCTION



STARBUCKS COFFEE COMPANY
2401 UTAH AVENUE SOUTH
SEATTLE, WASHINGTON 98134
(206) 318-1575

THESE DRAWINGS AND SPECIFICATIONS ARE CONFIDENTIAL AND SHALL REMAIN THE SOLE PROPERTY OF STARBUCKS CORPORATION, WHICH IS THE OWNER OF THE COPYRIGHT IN THIS WORK. THEY SHALL NOT BE REPRODUCED (IN WHOLE OR IN PART), SHARED WITH THIRD PARTIES OR USED IN ANY MANNER ON OTHER PROJECTS OR EXTENSIONS TO THIS PROJECT WITHOUT THE PRIOR WRITTEN CONSENT OF STARBUCKS CORPORATION.

Revision Schedule			
Rev	Date	By	Description

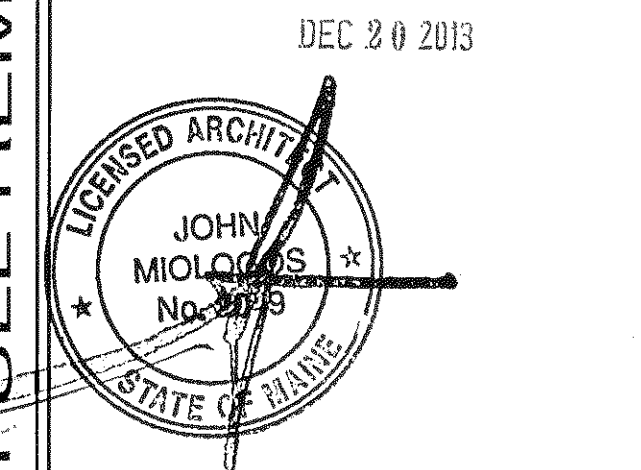

PROJECT NAME:
HAY BUILDING

PROJECT ADDRESS:
594 CONGRESS STREET
PORTLAND, ME 04101

COUNTY: CUMBERLAND

STORE #:	7433
PROJECT #:	04704-026
CONCEPT:	NCS
PALETTE:	REGIONAL MODERN
ISSUE DATE:	12-16-2013
DESIGN MANAGER:	ETA KLIGER
LEED® AP:	N/A
PRODUCTION DESIGNER:	J.NEAL
CHECKED BY:	T. REISING

SHEET TITLE:
SCHEDULES

SCALE:
SHEET NUMBER:
I-6002