

QID 13-22920

JOB NAME:

Starbucks #7204

LOCATION:

594 Congress St.
Portland, ME

CUSTOMER CONTACT:

Susan Arnold

SALESMAN / PM

Bryan Langley

DESIGNER:

Jesse Black

DWG. DATE:

01-16-14

REV. DATES:

2-18-14 BS

2-20-14 MR

SCALE:

Not To Scale

FILE:

2013/Starbucks/
Portland, ME/13-22920
/SB 7204 Portland, ME

DESIGN SPECIFICATIONS ACCEPTED BY:

EST:	CLIENT:
SLS/PM:	LANDLORD:

THE INTENT OF THIS DRAWING IS TO SHOW A CONCEPTUAL REPRESENTATION OF THE PROPOSED SIGNAGE. DUE TO VARIATIONS IN PRINTING DEVICES AND SUBSTRATES, THE FINISHED PRODUCT MAY DIFFER SLIGHTLY FROM DRAWING.

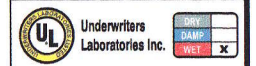


TABLE OF SIGN SIZES			
		Existing Size	Proposed Size
NORTH ELEVATION: 80 LF			
Logo Sign (Qty 1)	SF= 6.25	24" Diameter	30" Diameter
Letter Sign (Qty 1)	SF=11.33	10" x 13' 5-1/4"	10" x 13' 5-1/4"
Window Vinyl (Qty 4)		N/A	6-3/4" x 2'-3"
SOUTH ELEVATION: 80 LF			
Logo Sign (Qty 1)	SF= 6.25	24" Diameter	Diameter 30"
Letter Sign (Qty 1)	SF=11.33	10" x 13' 5-1/4"	10" x 13' 5-1/4"
Window Vinyl (Qty 1)		N/A	6-3/4" x 2'3"

Total SF = 35.16