

**Consultants:**

**Structural Integrity**  
Consulting Engineers, Inc.  
77 Oak Street  
Portland, ME 04101  
(207) 774-4614  
contact: Chris O'Hara  
chris@structuralinteg.com

**PERMIT SET**  
- NOT FOR CONSTRUCTION -

**CONGRESS STREET MIXED USE**


**582-584**  
Congress Street  
Portland, Maine

#	DATE	DESCRIPTION
1	10/6/11	REVIEW DWG
1	10/23/11	PERMIT SET


Date Issued: October 23, 2011  
Project Number: 15102  
Drawing Scale: As Noted

**EGRESS / LIFE SAFETY PLANS**

Drawn By: MC  
Checked By: ACH  
**LS-1.1**

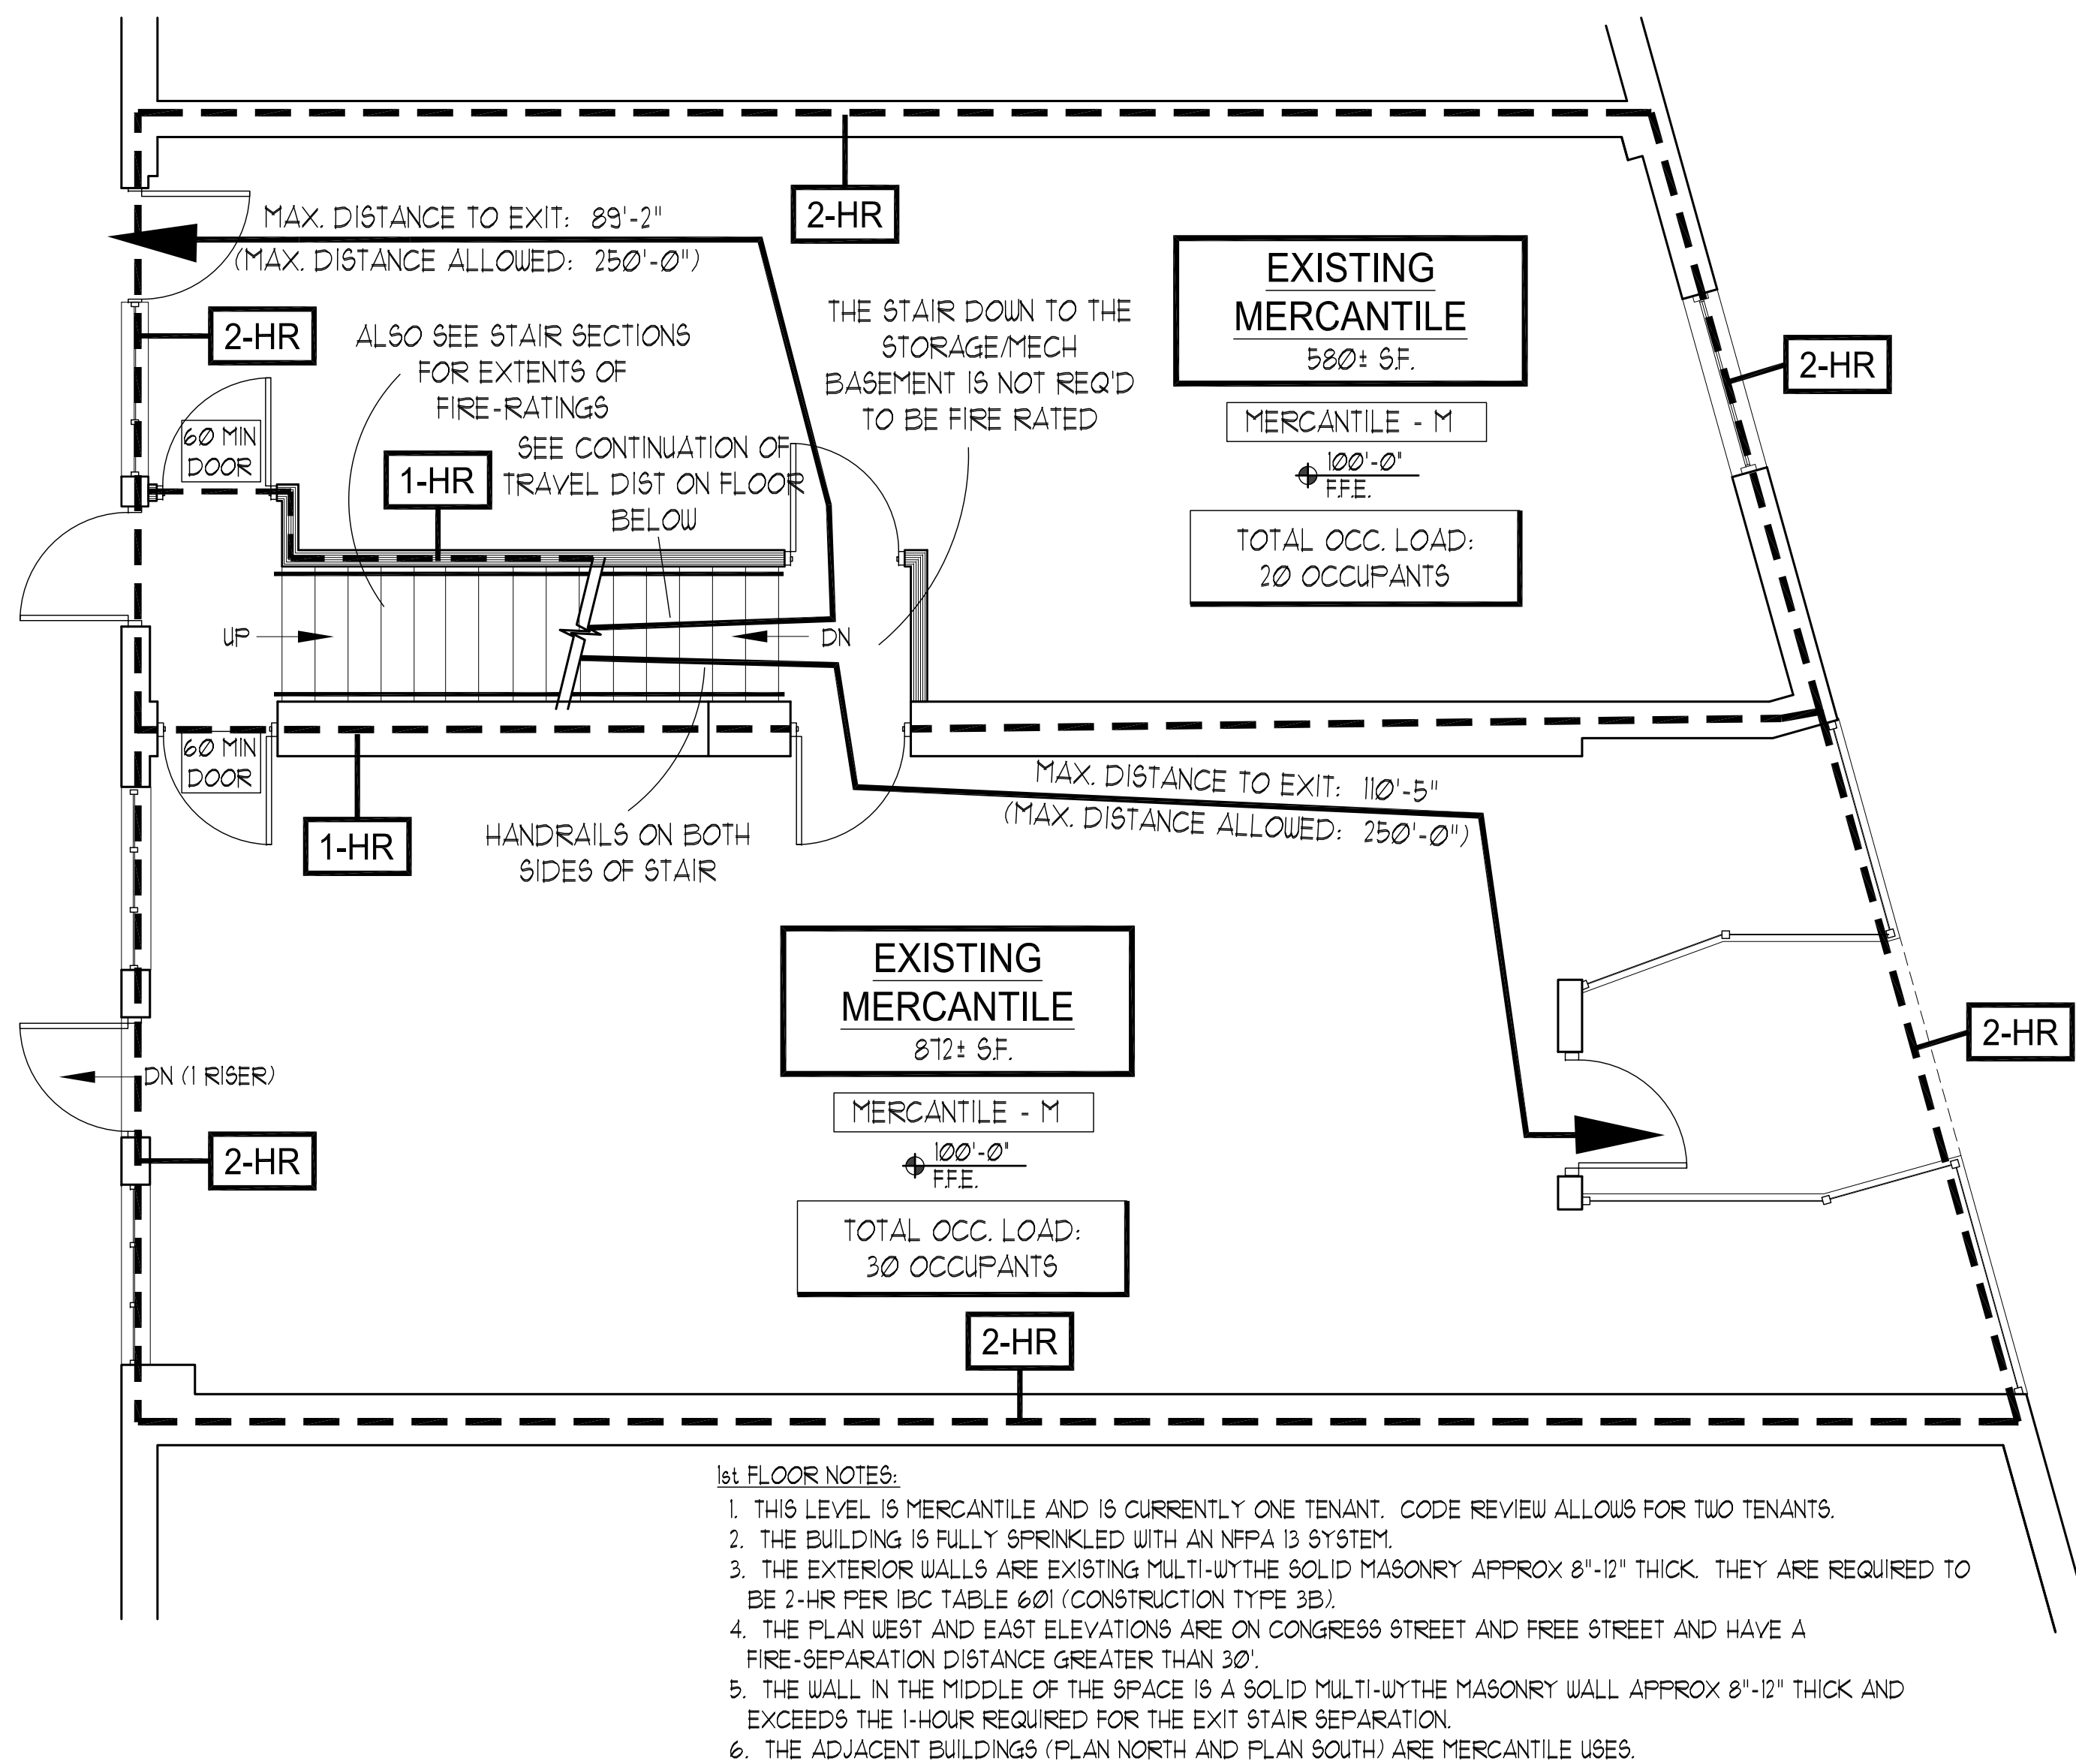

**1 1st FLOOR EGRESS PLAN - 582 & 584**  
SCALE: 1/4" = 1'-0"

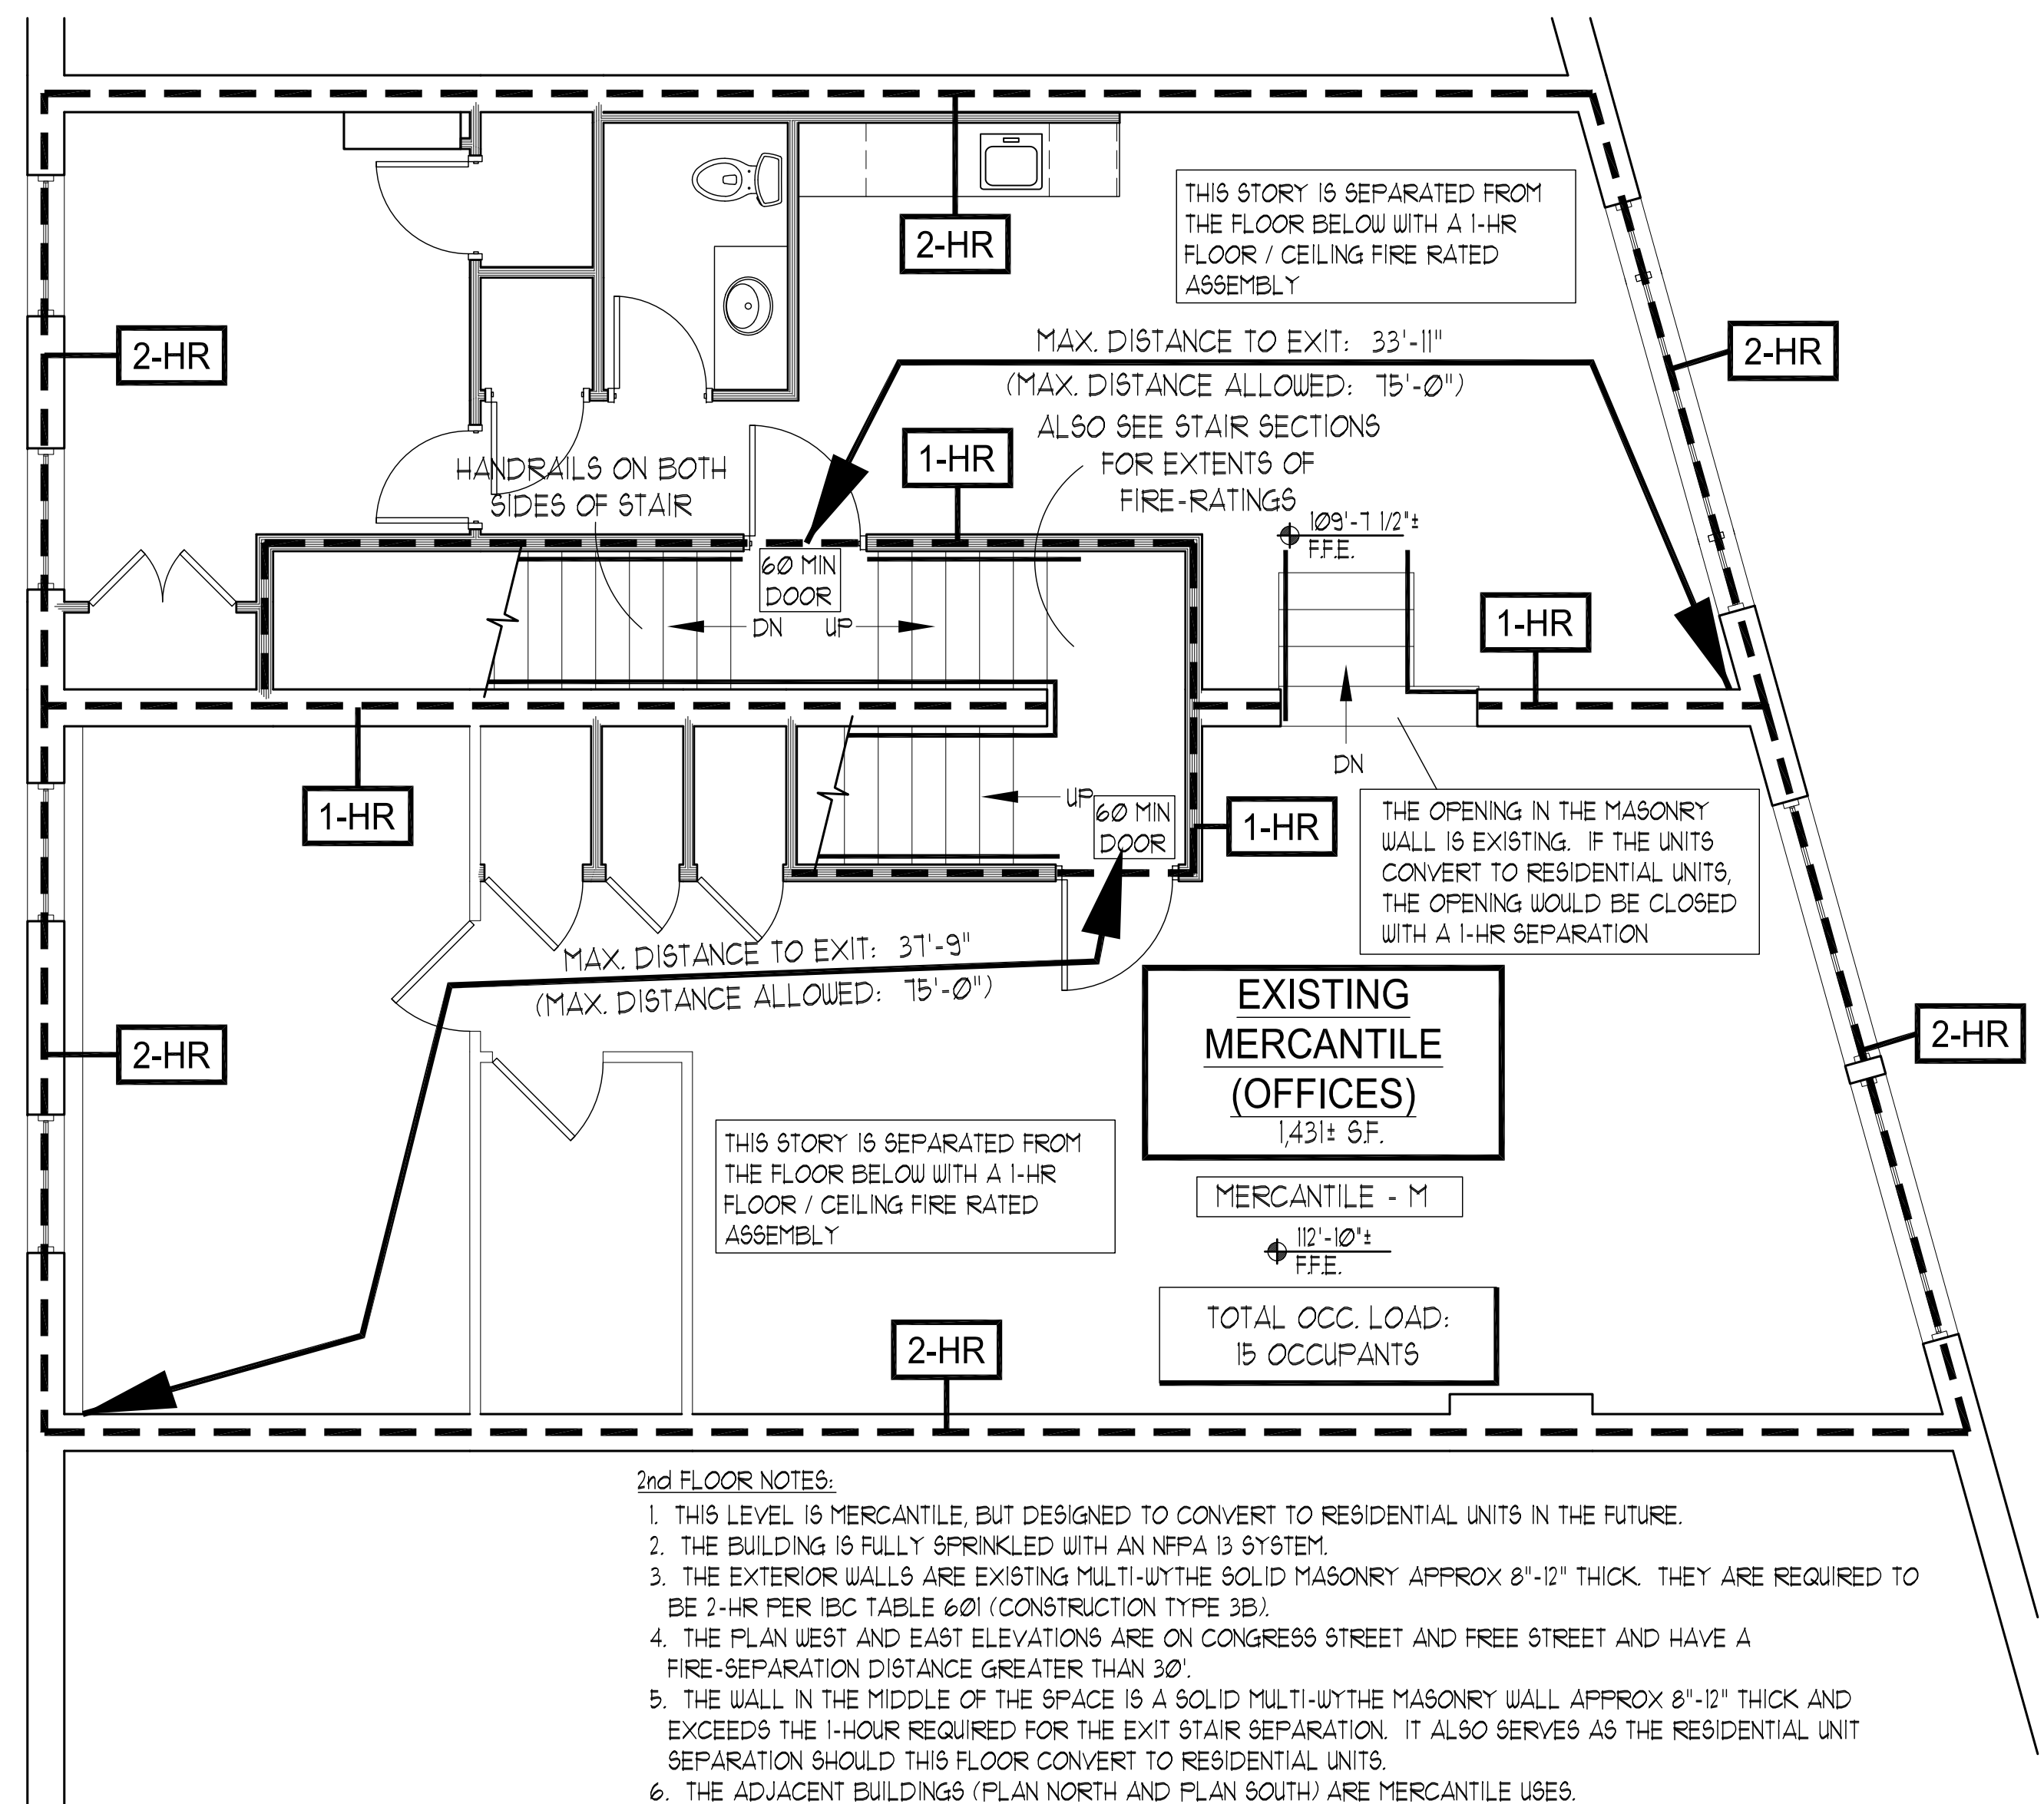

**2 2nd FLOOR EGRESS PLAN - 582 & 584**  
SCALE: 1/4" = 1'-0"