

Consultants:

Structural Integrity
Consulting Engineers, Inc.
77 Oak Street
Portland, ME 04101
(207) 774-4614
contact: Chris O'Hara
chris@structuralinteg.com

PERMIT SET
- NOT FOR CONSTRUCTION -

CONGRESS STREET MIXED USE


582-584
Congress Street
Portland, Maine

#	DATE	DESCRIPTION
1	10/24/11	PERMIT SET
2	11/28/11	PERMIT SET (rev 1)


Date Issued: November 28, 2011
Project Number: 15102
Drawing Scale: As Noted

EGRESS / LIFE SAFETY PLANS

Drawn By: MC
Checked By: ACH
LS-1.1

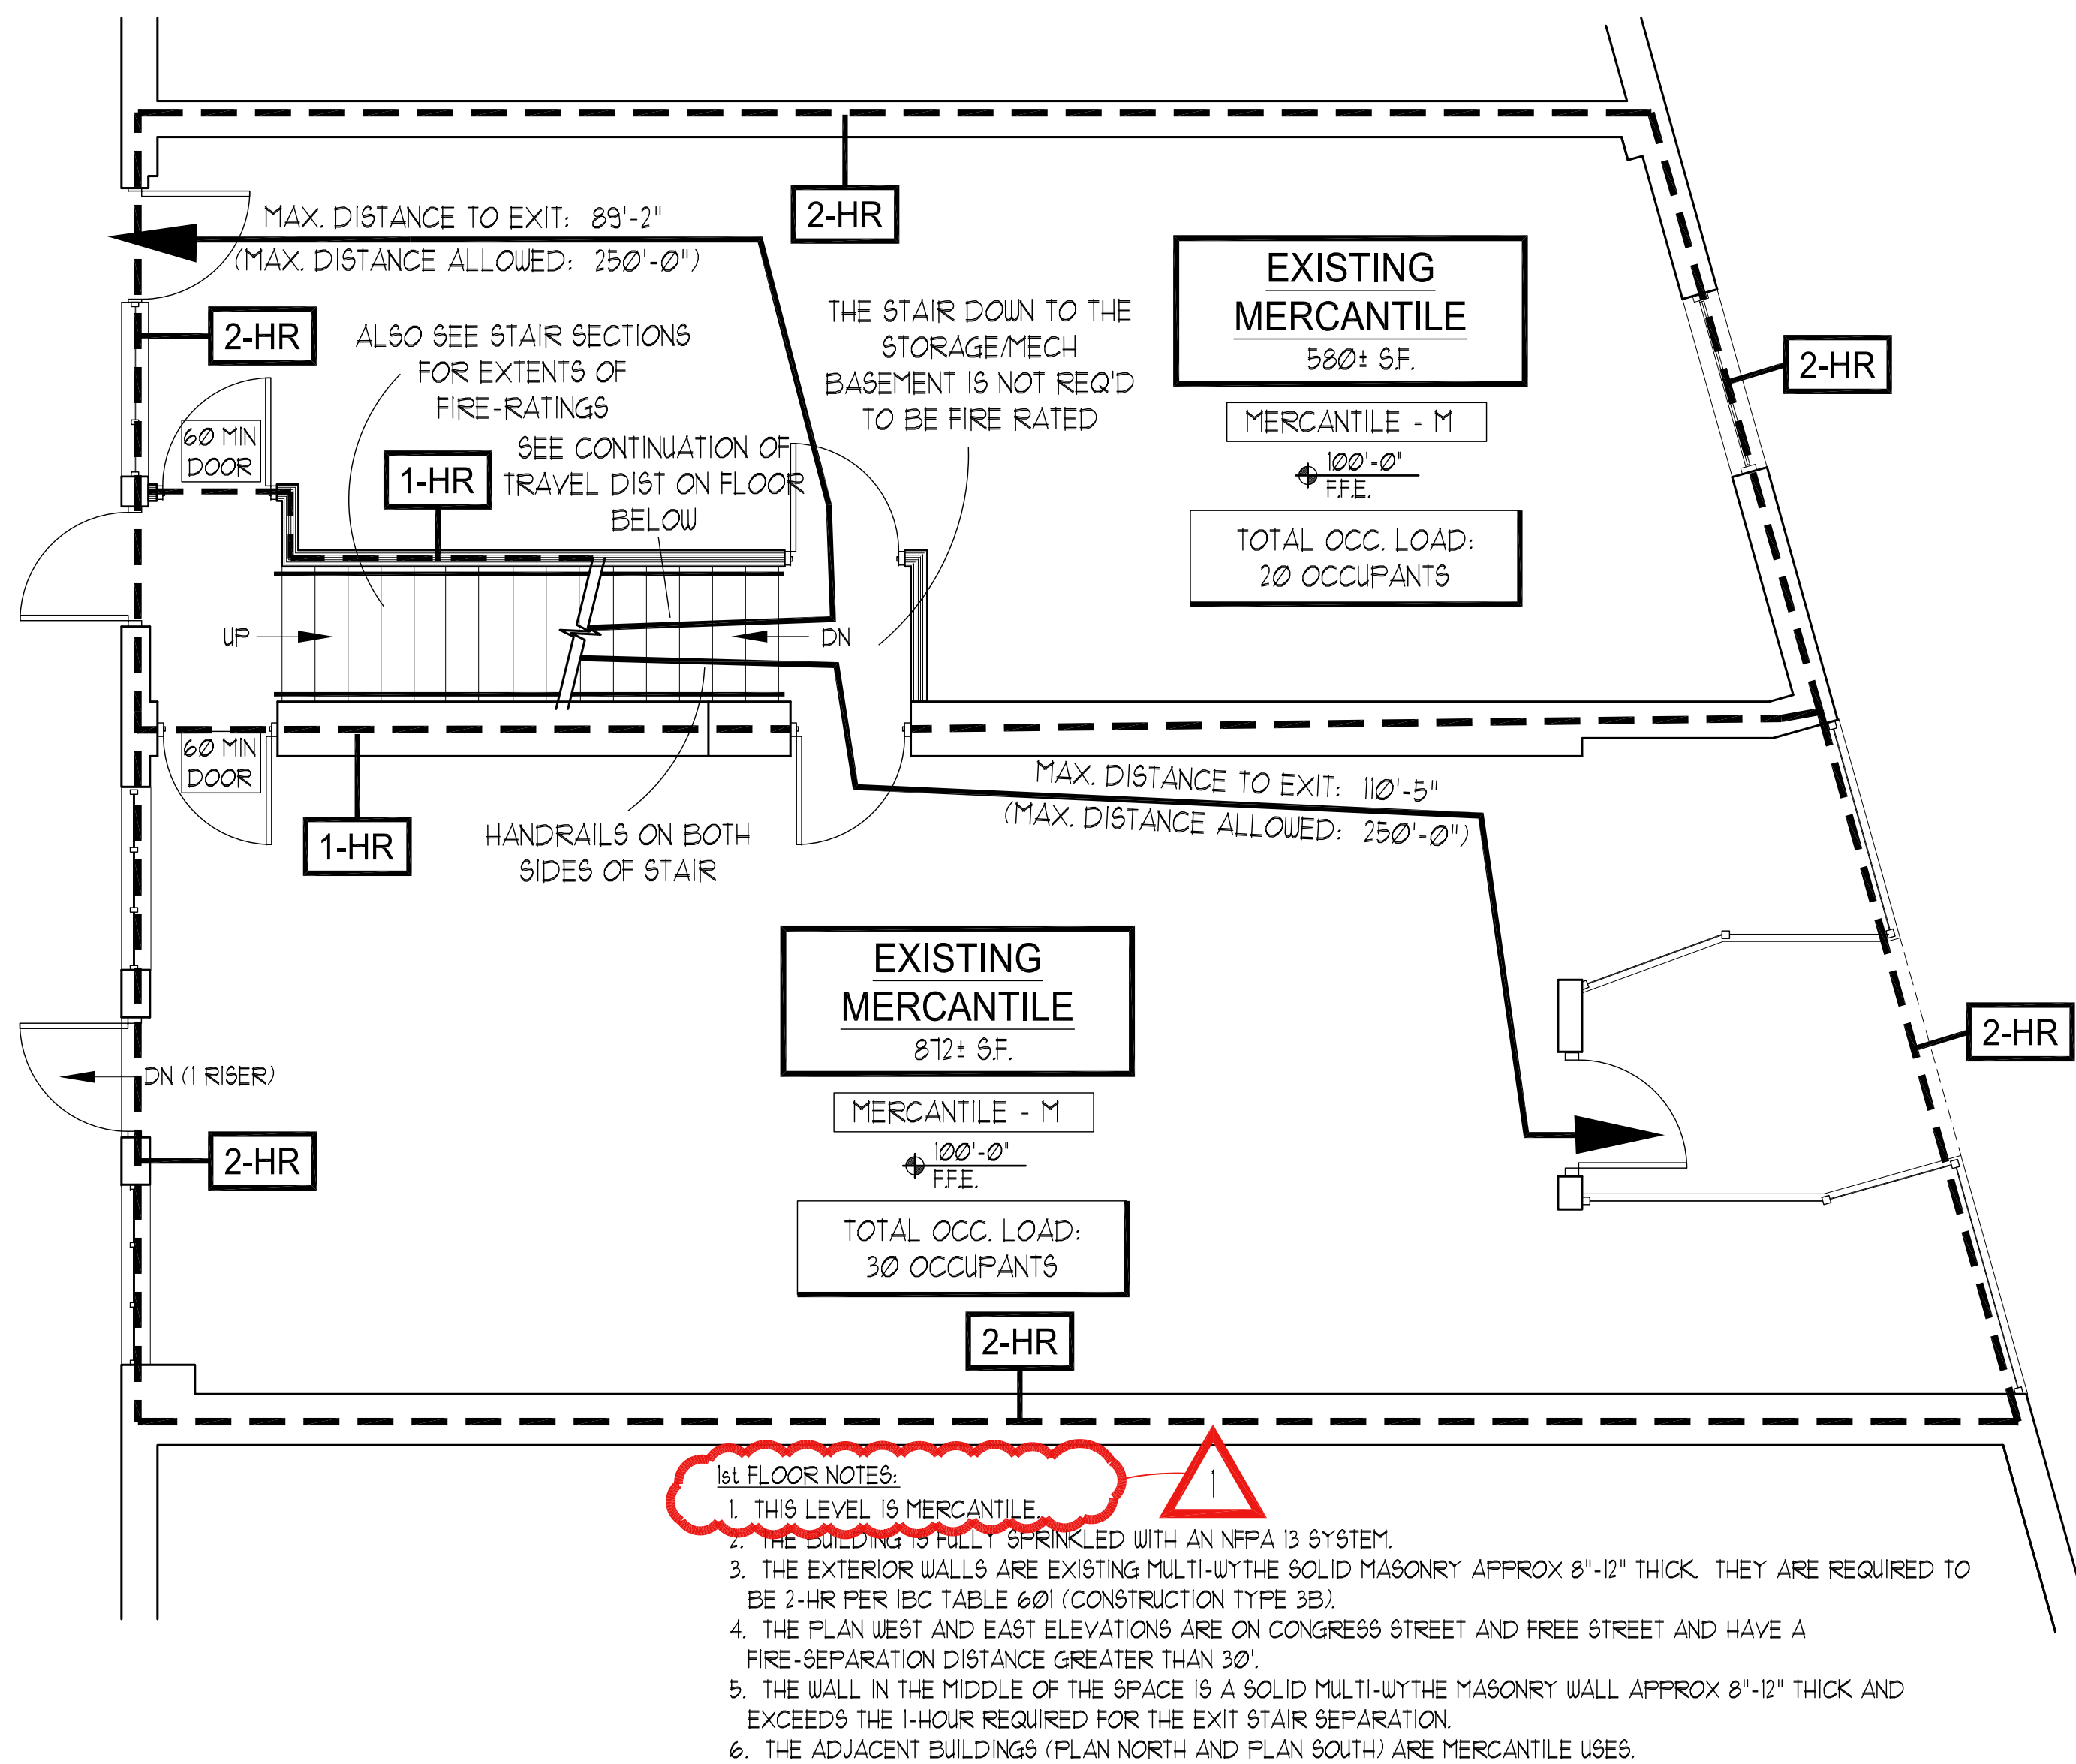

1 1st FLOOR EGRESS PLAN - 582 & 584
SCALE: 1/4" = 1'-0"

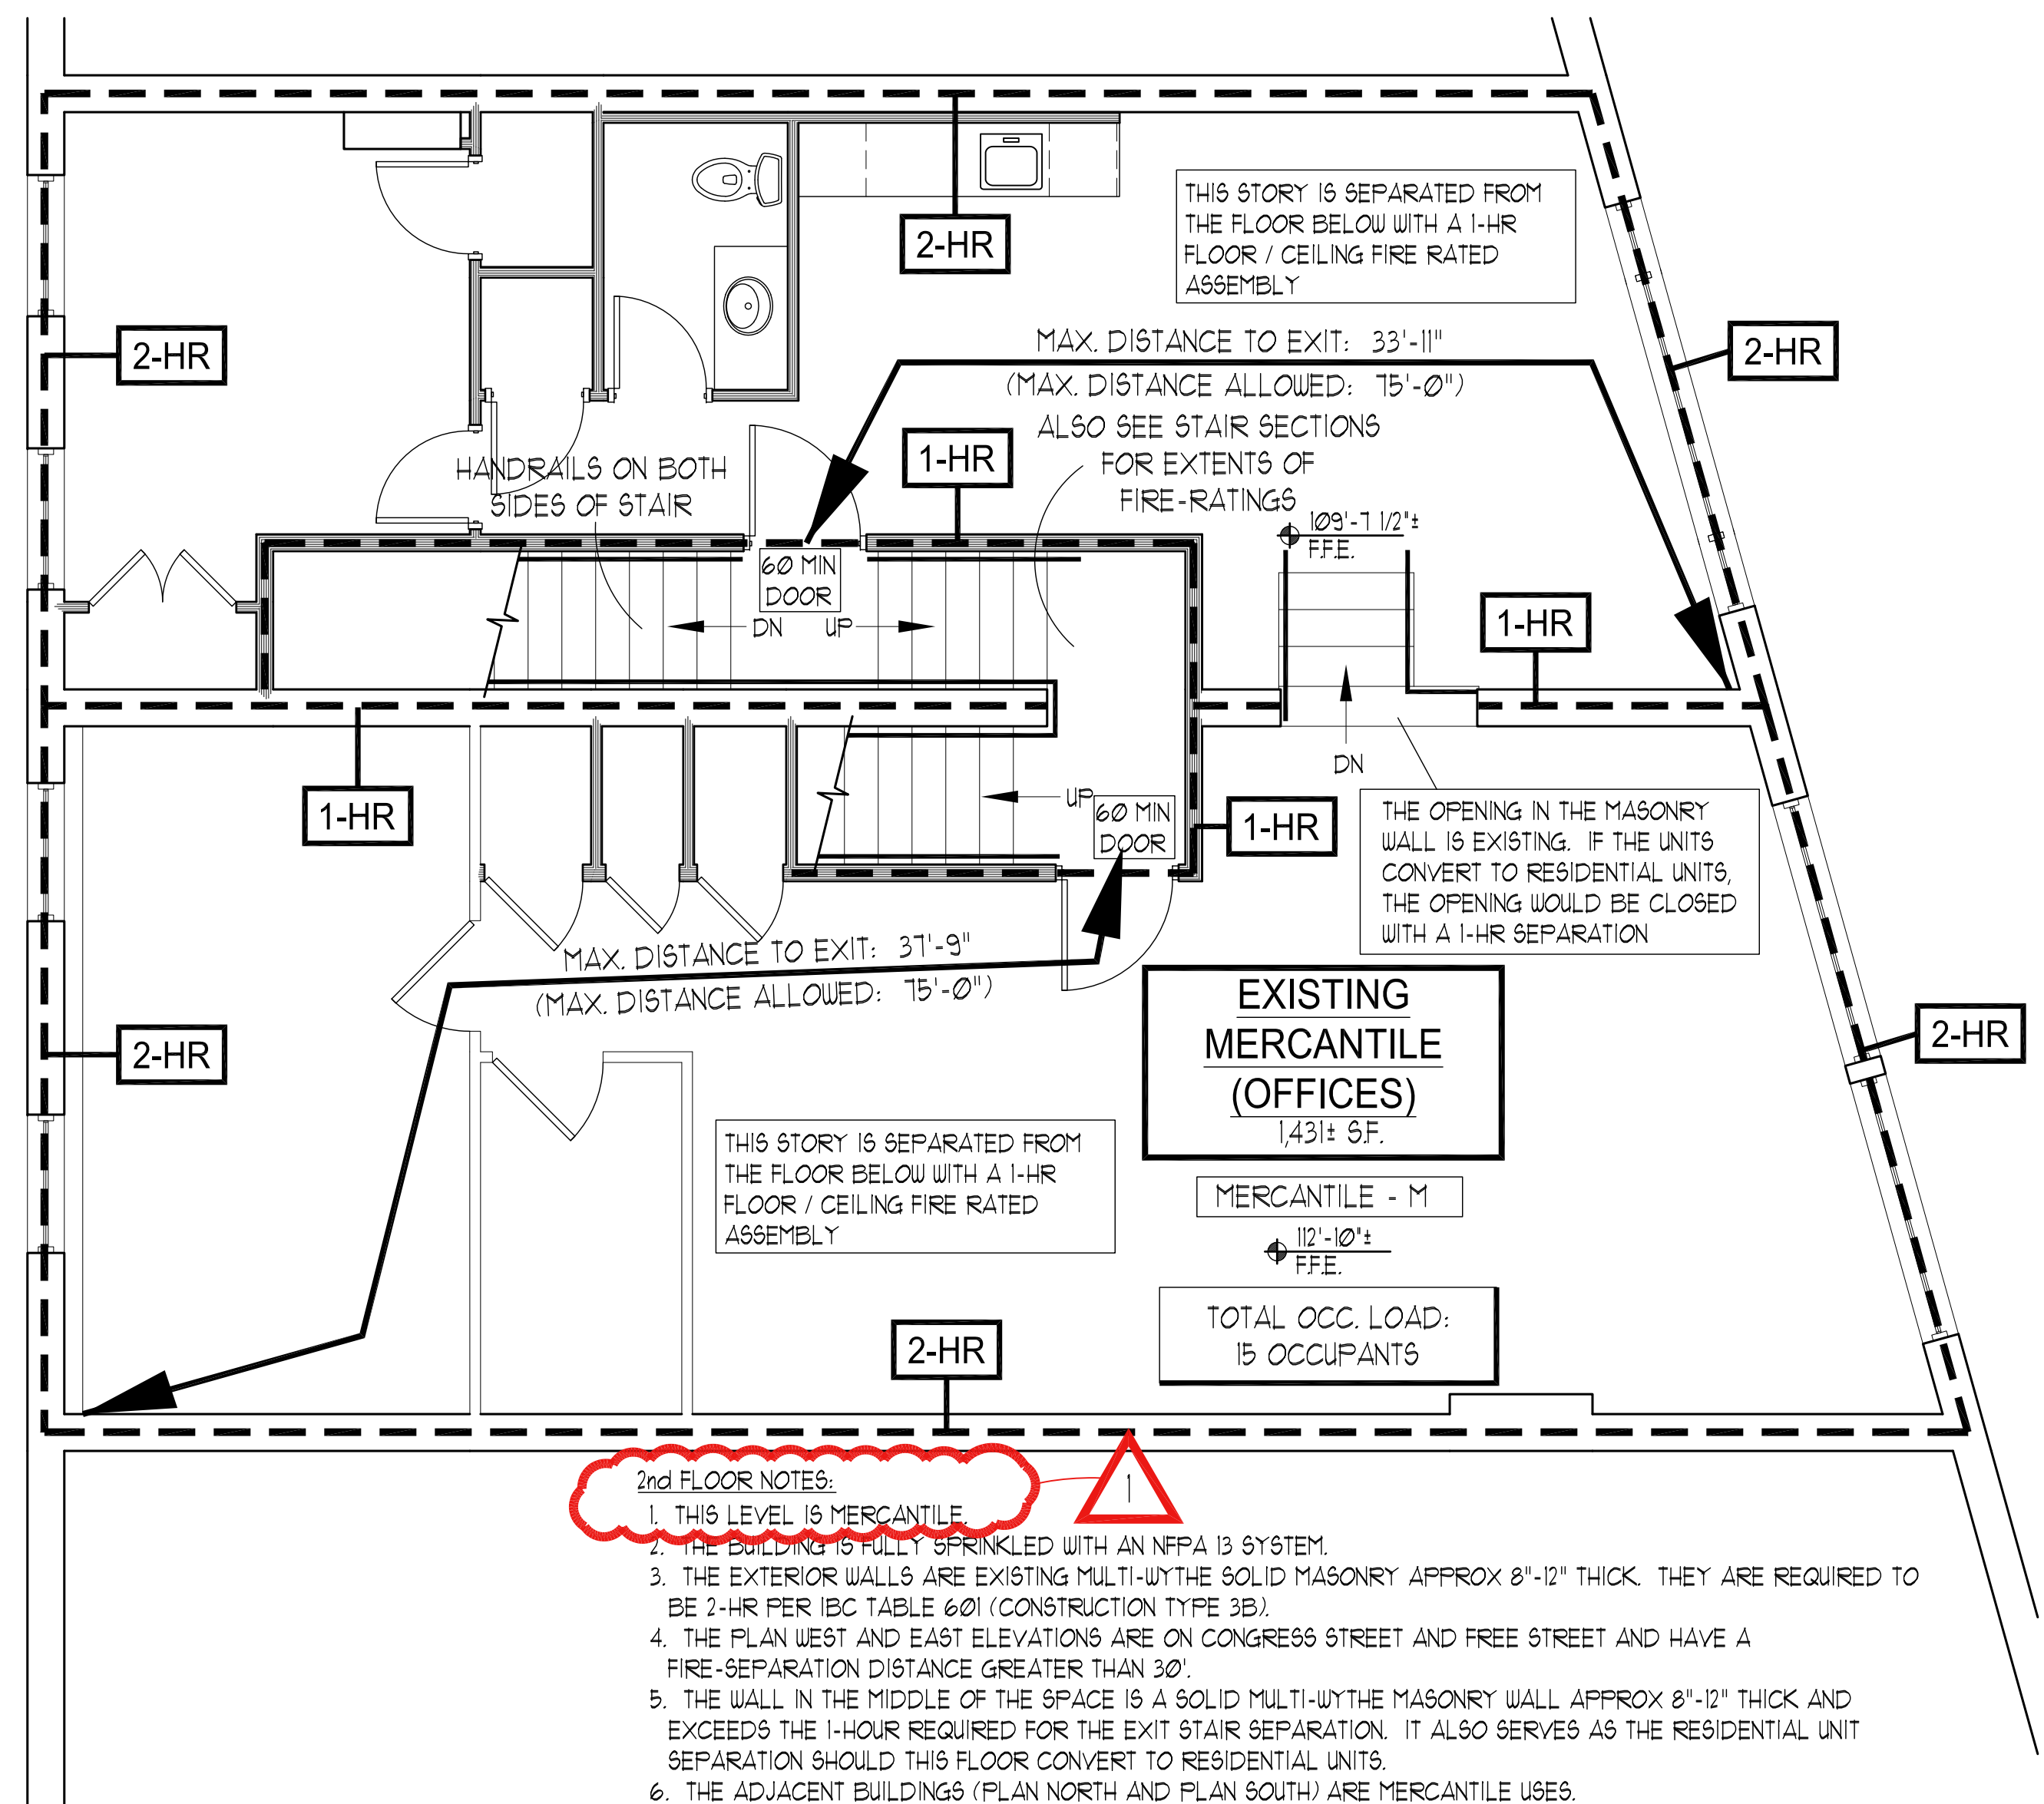

2 2nd FLOOR EGRESS PLAN - 582 & 584
SCALE: 1/4" = 1'-0"