


1 3rd FLOOR EGRESS PLAN - 582 & 584  
SCALE: 1/4" = 1'-0"



2 4th FLOOR EGRESS PLAN - 582 & 584  
SCALE: 1/4" = 1'-0"

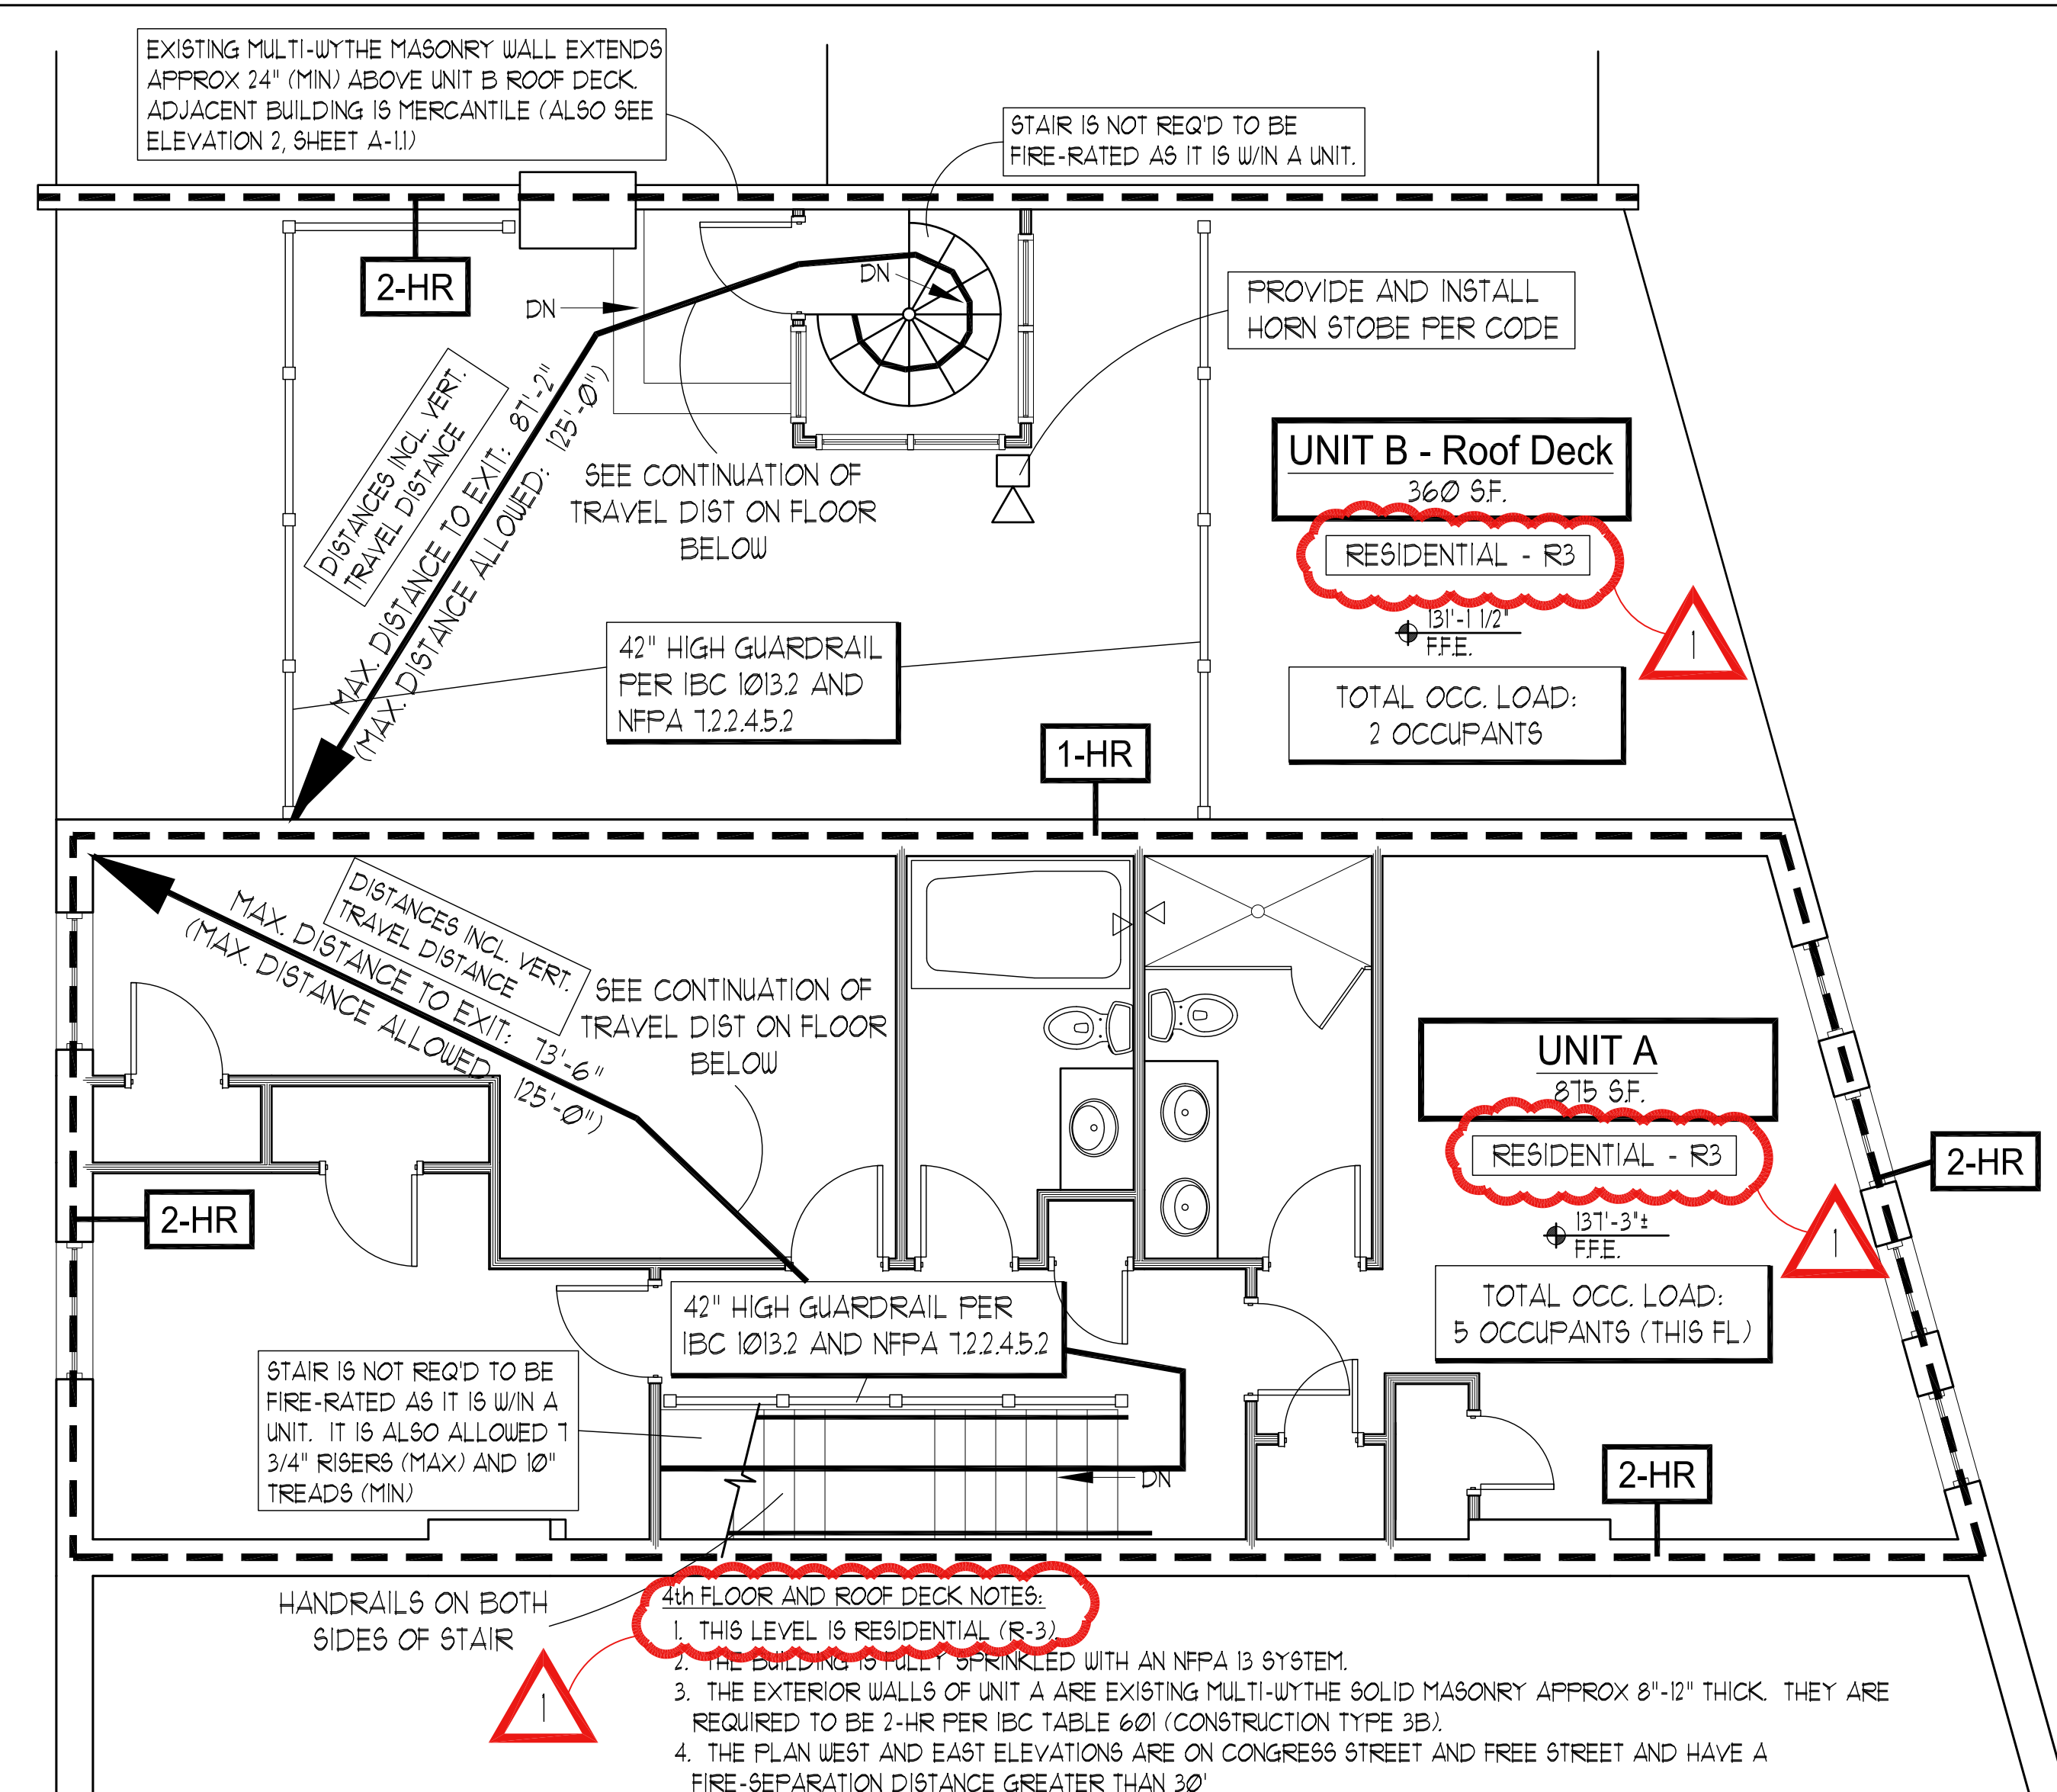

PORT CITY ARCHITECTURE  
65 NEWBURY STREET  
PORTLAND, ME 04101  
207.761.9000



Consultants:  
**Structural Integrity**  
Consulting Engineers, Inc.  
77 Oak Street  
Portland, ME 04101  
(207) 774-4614  
contact: Chris O'Hara  
chris@structuralinteg.com

PERMIT SET  
- NOT FOR CONSTRUCTION -

CONGRESS STREET MIXED USE

582-584  
Congress Street  
Portland, Maine

#	DATE	DESCRIPTION
1	10/24/11	PERMIT SET
2	11/28/11	PERMIT SET (rev. 1)

Date Issued: November 28, 2011  
Project Number: 15102  
Drawing Scale: As Noted

EGRESS / LIFE SAFETY PLANS

Drawn By: MC  
Checked By: ACH  
**LS-1.2**