
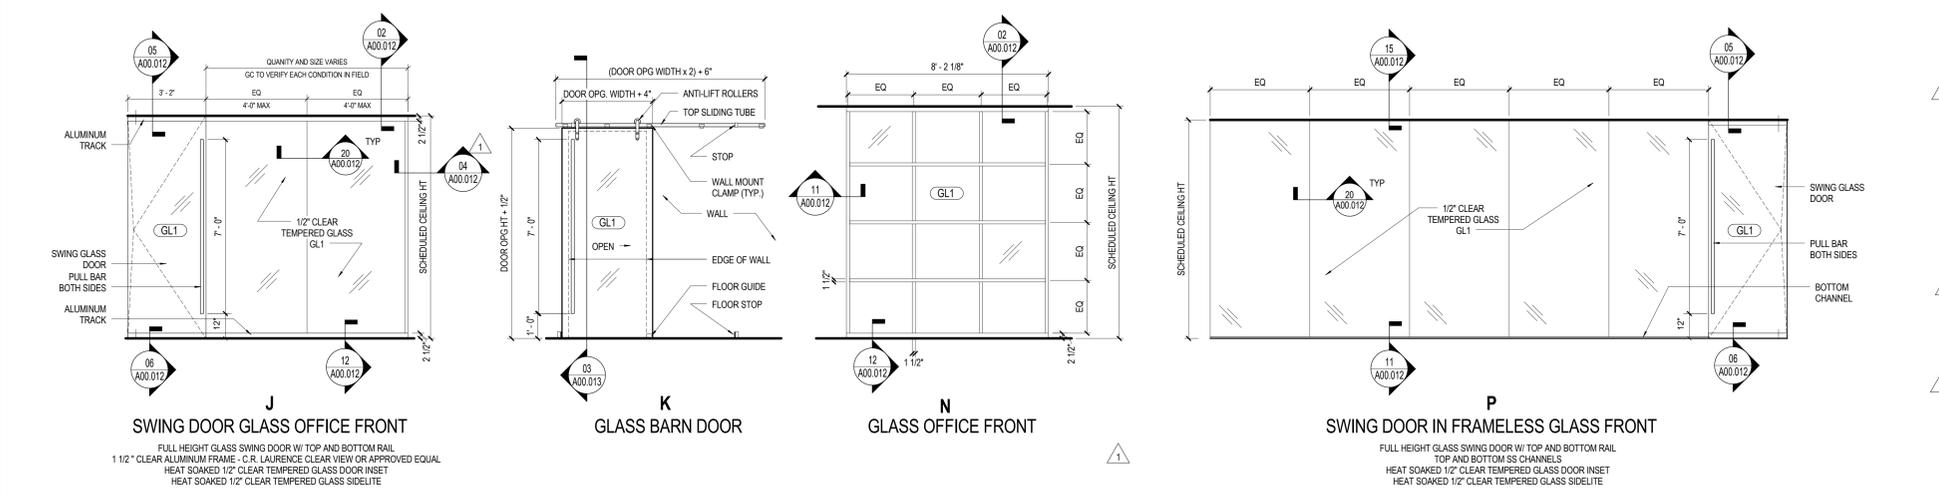


DOOR & OPENING TYPES

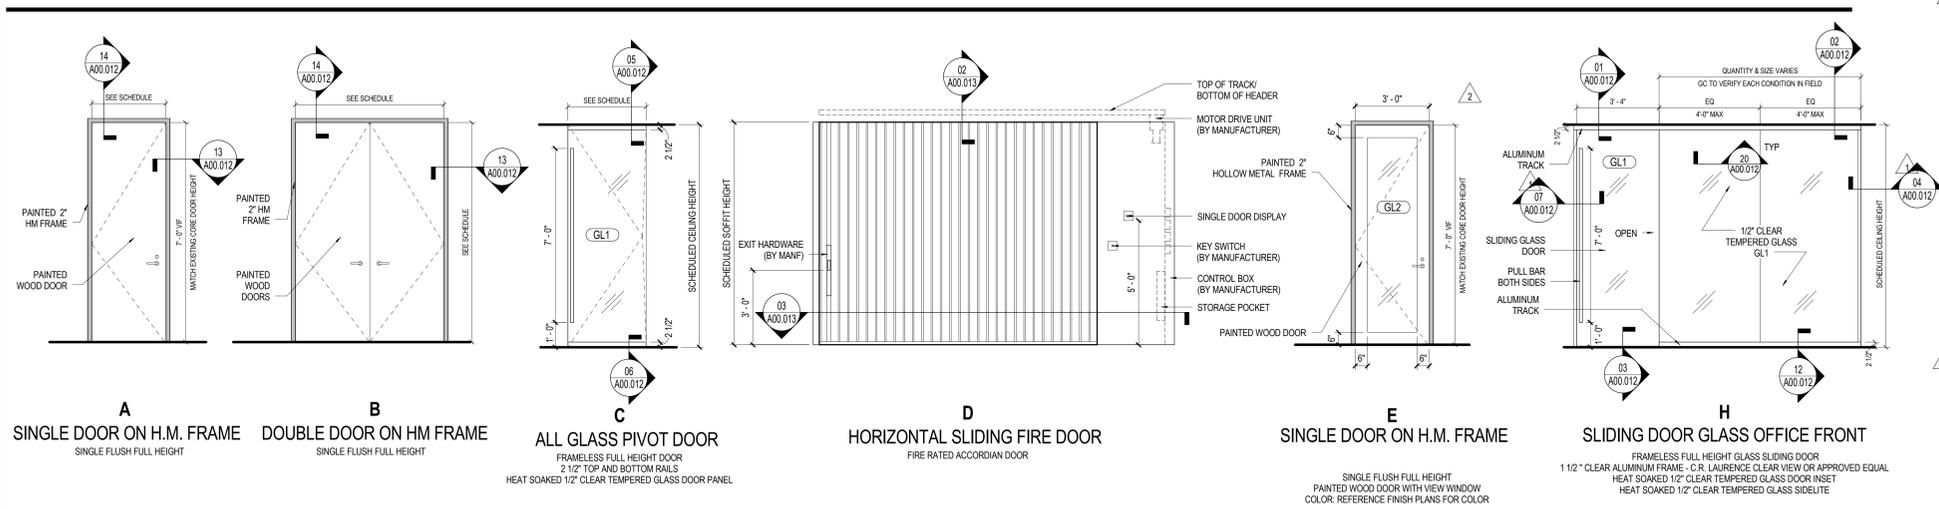

DOOR SCHEDULE

NUMBER	LOCATION	TYPE	DOOR MATERIAL	FINISH	WIDTH	HEIGHT	FRAME MATERIAL	FRAME FINISH	FIRE RATING	HARDWARE SET	COMMENTS
LEVEL 01											
1045	WELLNESS	A	WD	PT	3'-0"	7'-0"	HM	PT		10	CR
1046A	SECURITY, FOCUS LAB	A	WD	PT	3'-0"	7'-0"	HM	PT		11	CR
1046B	SECURITY, BADGE	A	WD	PT	3'-0"	7'-0"	HM	PT		12	CR, HO
1046E	SECURITY, BADGE	E	TEMPERED GLWD	PT	3'-4"	7'-0"	HM	PT		13	CR, HO
1047	STORAGE	A	WD	PT	3'-0"	7'-0"	HM	PT		2	
1120	H03 CONNECTION	D	STEEL	FACTORY ENAMEL	VIF	VIF	-	-	90	9	
1142	STORAGE	A	WD	PT	3'-0"	7'-0"	HM	PT		2	
1150	NEIGHBORHOOD ROOM	K	GL	-	4'-0"	7'-0"	-	-	-	7	
1162	CONFERENCE	C	GL	-	3'-2"	9'-4"	-	-	-	5	
1163	CONFERENCE	C	GL	-	3'-2"	9'-4"	-	-	-	5	
1178	NEIGHBORHOOD ROOM	K	GL	CLR	4'-0"	7'-0"	-	-	-	7	
1179	NEIGHBORHOOD ROOM	K	GL	CLR	4'-0"	7'-0"	-	-	-	7	
1181	RESTROOM	A	WD	PT	3'-0"	7'-0"	HM	PT		3	
1182	RESTROOM	A	WD	PT	3'-0"	7'-0"	HM	PT		3	
1183	STORAGE	A	WD	PT	3'-0"	7'-0"	HM	PT		4	
LEVEL 02											
2042	WELLNESS	A	WD	PT	3'-0"	7'-0"	HM	PT		10	CR
2045	STORAGE	A	WD	PT	3'-0"	7'-0"	HM	PT		2	
2103	STORAGE	A	WD	PT	3'-0"	7'-0"	HM	PT		2	
2142	STORAGE	A	WD	PT	3'-0"	7'-0"	HM	PT		2	
2151	NEIGHBORHOOD ROOM	K	GL	-	4'-0"	7'-0"	-	-	-	7	
2163	CONFERENCE	C	GL	CLR	3'-2"	9'-4"	-	-	-	5	
2164	CONFERENCE	C	GL	CLR	3'-2"	9'-4"	-	-	-	5	
2179	NEIGHBORHOOD ROOM	K	GL	PT	4'-0"	7'-0"	-	-	-	7	
2180	NEIGHBORHOOD ROOM	K	GL	CLR	4'-0"	7'-0"	-	-	-	7	
2181	RESTROOM	A	WD	PT	3'-0"	7'-0"	HM	PT		3	

PROVIDE ALTERNATE PRICING TO RETROFIT ALL STAIR DOORS WITH ELECTROMAGNETIC HOLD OPEN TIED TO THE FIRE ALARM SYSTEM.

GLASS OFFICE FRONT DOOR SCHEDULE

NUMBER	LOCATION	TYPE	DOOR MATERIAL	FINISH	WIDTH	HEIGHT	FRAME MATERIAL	FRAME FINISH	FIRE RATING	HARDWARE SET	COMMENT
GROUND FLOOR											
00082	CONFERENCE	P	TEMPERED GL		3'-2"	9'-0"	ALUM	CLR ANODIZED		5	
LEVEL 01											
01003	NEIGHBORHOOD ROOM	H	TEMPERED GL		3'-4"	9'-4"	ALUM	CLR ANODIZED		8	
01034	COMMON AREA	H	TEMPERED GL		3'-4"	9'-4"	ALUM	CLR ANODIZED		8	
01035	COMMON AREA	H	TEMPERED GL		3'-4"	9'-4"	ALUM	CLR ANODIZED		8	
01036	CONFERENCE ROOM	J	TEMPERED GL		3'-2"	9'-4"	ALUM	CLR ANODIZED		5	
01124A	CONFERENCE	J	TEMPERED GL		3'-2"	9'-4"	ALUM	CLR ANODIZED		5	
01124B	CONFERENCE	J	TEMPERED GL		3'-2"	9'-4"	ALUM	CLR ANODIZED		5	
01129	NEIGHBORHOOD ROOM	H	TEMPERED GL		3'-4"	9'-4"	ALUM	CLR ANODIZED		8	
01130	NEIGHBORHOOD ROOM	H	TEMPERED GL		3'-4"	9'-4"	ALUM	CLR ANODIZED		8	
01131	NEIGHBORHOOD ROOM	H	TEMPERED GL		3'-4"	9'-4"	ALUM	CLR ANODIZED		8	
01132	NEIGHBORHOOD ROOM	H	TEMPERED GL		3'-4"	9'-4"	ALUM	CLR ANODIZED		8	
01137	COLLAB	H	TEMPERED GL		3'-4"	9'-4"	ALUM	CLR ANODIZED		8	
01138	COMMON AREA	J	TEMPERED GL		3'-2"	9'-4"	ALUM	CLR ANODIZED		5	
01139	FOCUS	H	TEMPERED GL		3'-4"	9'-4"	ALUM	CLR ANODIZED		8	
01140	FOCUS	H	TEMPERED GL		3'-4"	9'-4"	ALUM	CLR ANODIZED		8	
01144	FOCUS	H	TEMPERED GL		3'-4"	9'-4"	ALUM	CLR ANODIZED		8	
01145	FOCUS	H	TEMPERED GL		3'-4"	9'-4"	ALUM	CLR ANODIZED		8	
01146	CONFERENCE ROOM	J	TEMPERED GL		3'-2"	9'-4"	ALUM	CLR ANODIZED		5	
01147	COLLAB	H	TEMPERED GL		3'-4"	9'-4"	ALUM	CLR ANODIZED		8	
01151	COLLAB	H	TEMPERED GL		3'-4"	9'-4"	ALUM	CLR ANODIZED		8	
01152	COMMON AREA	H	TEMPERED GL		3'-4"	9'-4"	ALUM	CLR ANODIZED		8	
01153	CONFERENCE	J	TEMPERED GL		3'-2"	9'-4"	ALUM	CLR ANODIZED		5	
01155	CONFERENCE	P	TEMPERED GL		3'-2"	9'-0"	ALUM	CLR ANODIZED		5	
01165	FOCUS	H	TEMPERED GL		3'-4"	9'-4"	ALUM	CLR ANODIZED		8	
01166	COMMON AREA	H	TEMPERED GL		3'-4"	9'-4"	ALUM	CLR ANODIZED		8	
01168	COMMON AREA	H	TEMPERED GL		3'-4"	9'-4"	ALUM	CLR ANODIZED		8	
01169	COMMON AREA	H	TEMPERED GL		3'-4"	9'-4"	ALUM	CLR ANODIZED		8	
01170	COMMON AREA	H	TEMPERED GL		3'-4"	9'-4"	ALUM	CLR ANODIZED		8	
01171	COLLAB	H	TEMPERED GL		3'-4"	9'-4"	ALUM	CLR ANODIZED		8	
01174	COMMON AREA	H	TEMPERED GL		3'-4"	9'-4"	ALUM	CLR ANODIZED		8	
01181	SECURITY, FOCUS LAB	H	TEMPERED GL		3'-4"	9'-4"	ALUM	CLR ANODIZED		8	
01185	COMMON AREA	H	TEMPERED GL		3'-4"	9'-4"	ALUM	CLR ANODIZED		8	
01186	FOCUS	H	TEMPERED GL		3'-4"	9'-4"	ALUM	CLR ANODIZED		8	
01187	FOCUS	H	TEMPERED GL		3'-4"	9'-4"	ALUM	CLR ANODIZED		8	
LEVEL 02											
02023	NEIGHBORHOOD ROOM	H	TEMPERED GL		3'-4"	9'-4"	ALUM	CLR ANODIZED		8	
02024	COMMON AREA	H	TEMPERED GL		3'-4"	9'-4"	ALUM	CLR ANODIZED		8	
02031	OPEN OFFICE	H	TEMPERED GL		3'-4"	9'-4"	ALUM	CLR ANODIZED		8	
02032	COMMON AREA	H	TEMPERED GL		3'-4"	9'-4"	ALUM	CLR ANODIZED		8	
02033	COLLAB	H	TEMPERED GL		3'-4"	9'-4"	ALUM	CLR ANODIZED		8	
02034	COMMON AREA	H	TEMPERED GL		3'-4"	9'-4"	ALUM	CLR ANODIZED		8	
02035	FOCUS	H	TEMPERED GL		3'-4"	9'-4"	ALUM	CLR ANODIZED		8	
02036	FOCUS	H	TEMPERED GL		3'-4"	9'-4"	ALUM	CLR ANODIZED		8	
02038	CONFERENCE	J	TEMPERED GL		3'-2"	9'-4"	ALUM	CLR ANODIZED		5	
02039	FOCUS	H	TEMPERED GL		3'-4"	9'-4"	ALUM	CLR ANODIZED		8	
02040	FOCUS	H	TEMPERED GL		3'-4"	9'-4"	ALUM	CLR ANODIZED		8	
02123A	CONFERENCE	J	TEMPERED GL		3'-2"	9'-4"	ALUM	CLR ANODIZED		5	
02123B	CONFERENCE	J	TEMPERED GL		3'-2"	9'-4"	ALUM	CLR ANODIZED		5	
02128	NEIGHBORHOOD ROOM	H	TEMPERED GL		3'-4"	9'-4"	ALUM	CLR ANODIZED		8	
02129	NEIGHBORHOOD ROOM	H	TEMPERED GL		3'-4"	9'-4"	ALUM	CLR ANODIZED		8	
02130	NEIGHBORHOOD ROOM	H	TEMPERED GL		3'-4"	9'-4"	ALUM	CLR ANODIZED		8	
02131	NEIGHBORHOOD ROOM	H	TEMPERED GL		3'-4"	9'-4"	ALUM	CLR ANODIZED		8	
02136	COLLAB	H	TEMPERED GL		3'-4"	9'-4"	ALUM	CLR ANODIZED		8	
02137	COMMON AREA	H	TEMPERED GL		3'-4"	9'-4"	ALUM	CLR ANODIZED		8	
02138	NEIGHBORHOOD ROOM	H	TEMPERED GL		3'-4"	9'-4"	ALUM	CLR ANODIZED		8	
02139	FOCUS	H	TEMPERED GL		3'-4"	9'-4"	ALUM	CLR ANODIZED		8	
02140	FOCUS	H	TEMPERED GL		3'-4"	9'-4"	ALUM	CLR ANODIZED		8	
02144	FOCUS	H	TEMPERED GL		3'-4"	9'-4"	ALUM	CLR ANODIZED		8	
02145	FOCUS	H	TEMPERED GL		3'-4"	9'-4"	ALUM	CLR ANODIZED		8	
02146	NEIGHBORHOOD ROOM	H	TEMPERED GL		3'-4"	9'-4"	ALUM	CLR ANODIZED		8	
02147	NEIGHBORHOOD ROOM	H	TEMPERED GL		3'-4"	9'-4"	ALUM	CLR ANODIZED		8	
02148	COLLAB	H	TEMPERED GL		3'-4"	9'-4"	ALUM	CLR ANODIZED		8	
02152	COLLAB	H	TEMPERED GL		3'-4"	9'-4"	ALUM	CLR ANODIZED		8	
02153	COMMON AREA	H	TEMPERED GL		3'-4"	9'-4"	ALUM	CLR ANODIZED		8	
02155	CONFERENCE	P	TEMPERED GL		3'-2"	9'-0"	ALUM	CLR ANODIZED		5	
02157	CONFERENCE	J	TEMPERED GL		3'-2"	9'-4"	ALUM	CLR ANODIZED		5	
02166	COMMON AREA	H	TEMPERED GL		3'-4"	9'-4"	ALUM	CLR ANODIZED		8	
02167	COMMON AREA	H	TEMPERED GL		3'-4"	9'-4"	ALUM	CLR ANODIZED		8	
02169	COMMON AREA	H	TEMPERED GL		3'-4"	9'-4"	ALUM	CLR ANODIZED		8	
02170	COMMON AREA	H	TEMPERED GL		3'-4"	9'-4"	ALUM	CLR ANODIZED		8	
02171	COMMON AREA	H	TEMPERED GL		3'-4"	9'-4"	ALUM	CLR ANODIZED		8	
02172	COLLAB	H	TEMPERED GL		3'-4"	9'-4"	ALUM	CLR ANODIZED		8	
02175	COMMON AREA	H	TEMPERED GL		3'-4"	9'-4"	ALUM	CLR ANODIZED		8	
02184	COMMON AREA	H	TEMPERED GL		3'-4"	9'-4"	ALUM	CLR ANODIZED		8	
02185	FOCUS	H	TEMPERED GL		3'-4"	9'-4"	ALUM	CLR ANODIZED		8	
02186	FOCUS	H	TEMPERED GL		3'-4"	9'-4"	ALUM	CLR ANODIZED		8	

HARDWARE SCHEDULE

<p>Hardware Set #1</p> <p>Item: Butt Hinges, Lock Set (Classroom), Door Closer, Silencer (3), Floor Stop</p> <p>Manufacturer / Product Description: Sargent 6557 (Lever style to match exist), LCN 4110, Ives SR84, Trimco 7280</p> <p>Finish: US32D, Gray, US32D</p>	<p>Hardware Set #6 (Wd Conference Rm)</p> <p>Item: Butt Hinges (2 pair), Vertical rod push/pull (set), Door Closer, Door Seal, Automatic Door Bottom</p> <p>Manufacturer / Product Description: McKinney TAZ714 (4 1/2" x 4 1/2"), Rockwood GCM/MSK R17540, Zero International 4885-BK, Zero International 364AA</p> <p>Finish: US32D, Back, Clear Anodized</p>	<p>Hardware Set #7 (Glass Barn Door)</p> <p>Item: Vertical rod push/pull (1 set), Wall Mount Single Slider, Top sliding tube, Anti-lift sliding rollers, Right hand stop, Left hand stop, Floor guide, Auxiliary Wall/Floor Mount Stop (2)</p> <p>Manufacturer / Product Description: Rockwood GCM/MSK R17540, Laguna Series LS1048S, LS402BS, LS402RS, LS402BS, LS307BS, LS407BS</p> <p>Finish: Brushed SS, Brushed SS, Brushed SS, Brushed SS, Brushed SS, Brushed SS</p>	<p>Hardware Set #8 (Glass Office Front Sliding Doors)</p> <p>Item: Vertical rod push/pull (set), Sliding door system, Floor guide</p> <p>Manufacturer / Product Description: Sargent 654200 Series (Lever style to match exist), Rockwood GCM/MSK R17540, Dorma Agile 150</p> <p>Finish: US32D, Gray, US32D</p>	<p>Hardware Set #9 (Horizontal Fire Shutter)</p> <p>Item: Vertical rod push/pull (set), Lock Set (Privacy w/ Occ Indicator & Key Override), Electric Strike</p> <p>Manufacturer / Product Description: McKinney TAZ714 (4 1/2" x 4 1/2"), Sargent 654200 Series (Lever style to match exist), Adams Rite UltraLine Series - 12V (Exact model to be determined by door hardware contractor)</p> <p>Finish: US32D, US32D</p>	<p>Hardware Set #10 (Wellness Room Doors)</p> <p>Item: Butt Hinge, Lock Set (Privacy w/ Occ Indicator & Key Override), Electric Strike, Door Closer, Silencer (3), Floor Stop, Card Reader</p> <p>Manufacturer / Product Description: McKinney TAZ714 (4 1/2" x 4 1/2"), Sargent 654200 Series (Lever style to match exist), Adams Rite UltraLine Series - 12V (Exact model to be determined by door hardware contractor), LCN 2010, Ives SR84, Trimco 7280</p> <p>Finish: US32D, US32D, US32D, Gray, US32D</p>	<p>Hardware Set #11</p> <p>Item: Butt Hinges, Push Pad, Electrified Trim, Exit Lever, Power Transfer, Power Supply</p> <p>Manufacturer / Product Description: McKinney TAZ714 (4 1/2" x 4 1/2"), Von Duprin E999 Series, Von Duprin E999L 26d, Von Duprin EPT-10, Von Duprin PS 914 with 900-2RS - 2 Zone EL Control Board, 900-FA - Fire Alarm Input Board, 900-BK - Battery Back-up, 900-BAT - Batteries (Qty 2), 900-KL - Key Lock</p> <p>Finish: US32D, US32D, US32D, Gray, US32D</p>	<p>Hardware Set #12</p> <p>Item: Butt Hinges, Push Pad, Electrified Trim, Exit Lever, Power Transfer, Power Supply</p> <p>Manufacturer / Product Description: McKinney TAZ714 (4 1/2" x 4 1/2"), Von Duprin E999 Series, Von Duprin E999L 26d, Von Duprin EPT-10, Von Duprin PS 914 with 900-2RS - 2 Zone EL Control Board, 900-FA - Fire Alarm Input Board, 900-BK - Battery Back-up, 900-BAT - Batteries (Qty 2), 900-KL - Key Lock</p> <p>Finish: US32D, US32D, US32D, Gray, US32D</p>	<p>Hardware Set #13</p> <p>Item: Butt Hinges, Lock Set (Storeroom), Electric Strike, Door Closer, Silencer (3), Floor Stop, Magnetic Hold Open (12V) Card Reader</p> <p>Manufacturer / Product Description: McKinney TAZ714 (4 1/2" x 4 1/2"), Schlage 8204 (Lever style to match exist), Adams Rite UltraLine Series - 12V (Exact model to be determined by door hardware contractor), LCN 4110, Ives SR84, Trimco 7280</p> <p>Finish: US32D, US32D, US32D, Gray,</p>
--	--	--	--	---	--	--	--	---