

Nearest

SLOPED SILL TO BE FASTENED THROUGH FRONT FACE

1" INSULATED GLASS
INSTALLED IN WOOD SASH


JNT TRIM TO BE PAINTED 3/4" POPLAR

1/2" SHEETROCK

2X4 KD FRAMING

2X4 PT SILL PLATE

EXISTING FOUNDATION

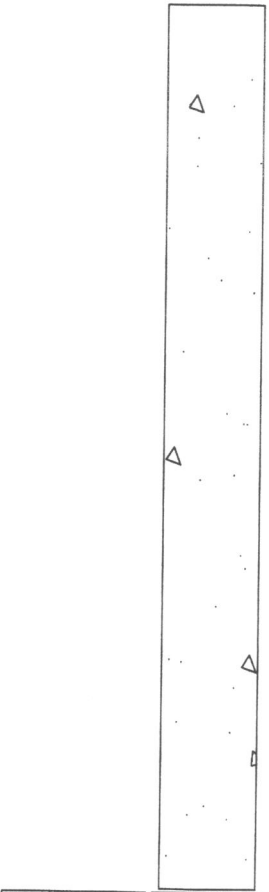

RICH EXTERIOR SOLUTIONS

1.5" = 1' SCALE

578 CONGRESS ST

SIDE VIEW BOTTOM

MARCH 21, 2016