


EXISTING TRIM TO REMAIN AT HEAD
EXT TRIM TO BE PAINTED POPLAR
1" INSULATED GLASS
INSTALLED AS A SASH
IN WOOD FRAME

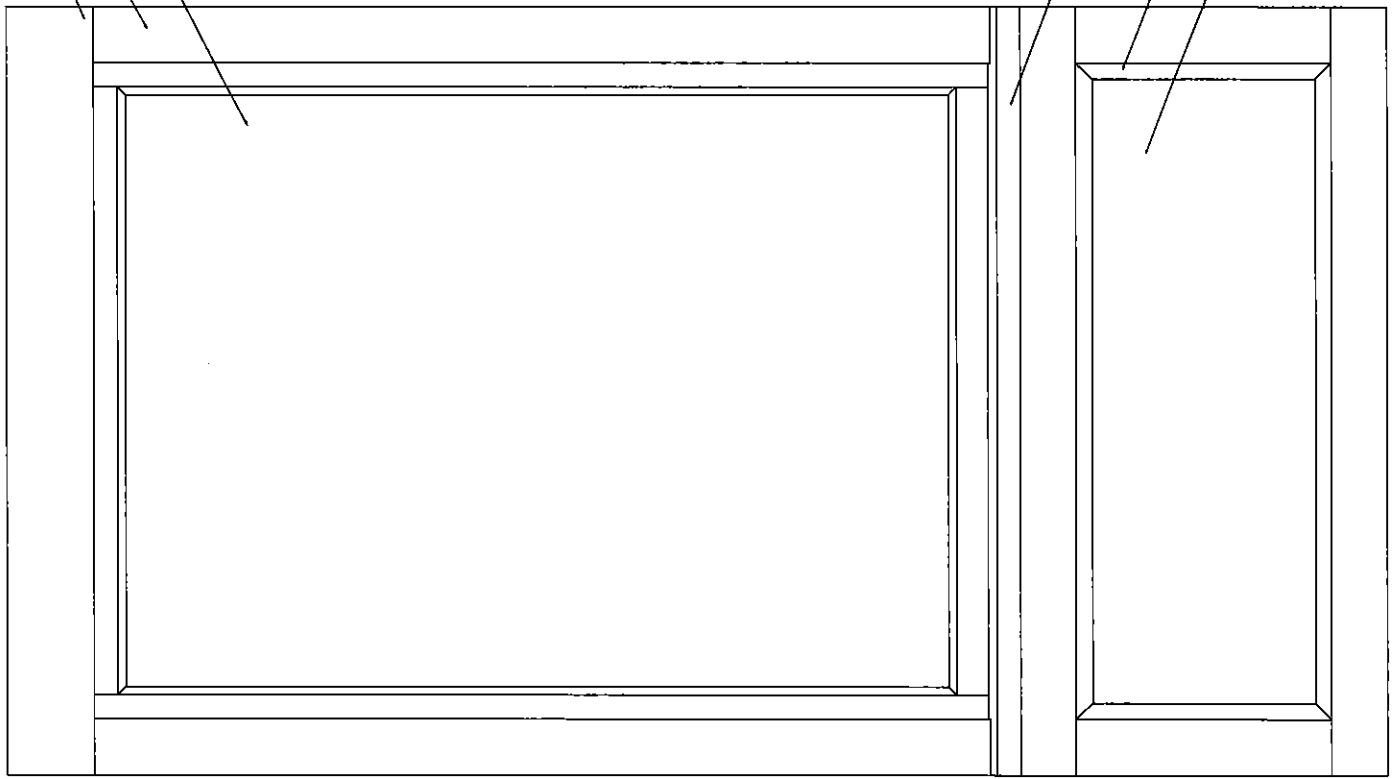

POPLAR SILL

BED MOULDING

PAINTED MDO PANEL

RICH EXTERIOR SOLUTIONS

1" = 1' SCALE

578 CONGRESS ST

ELEVATION

MARCH 21, 2016