
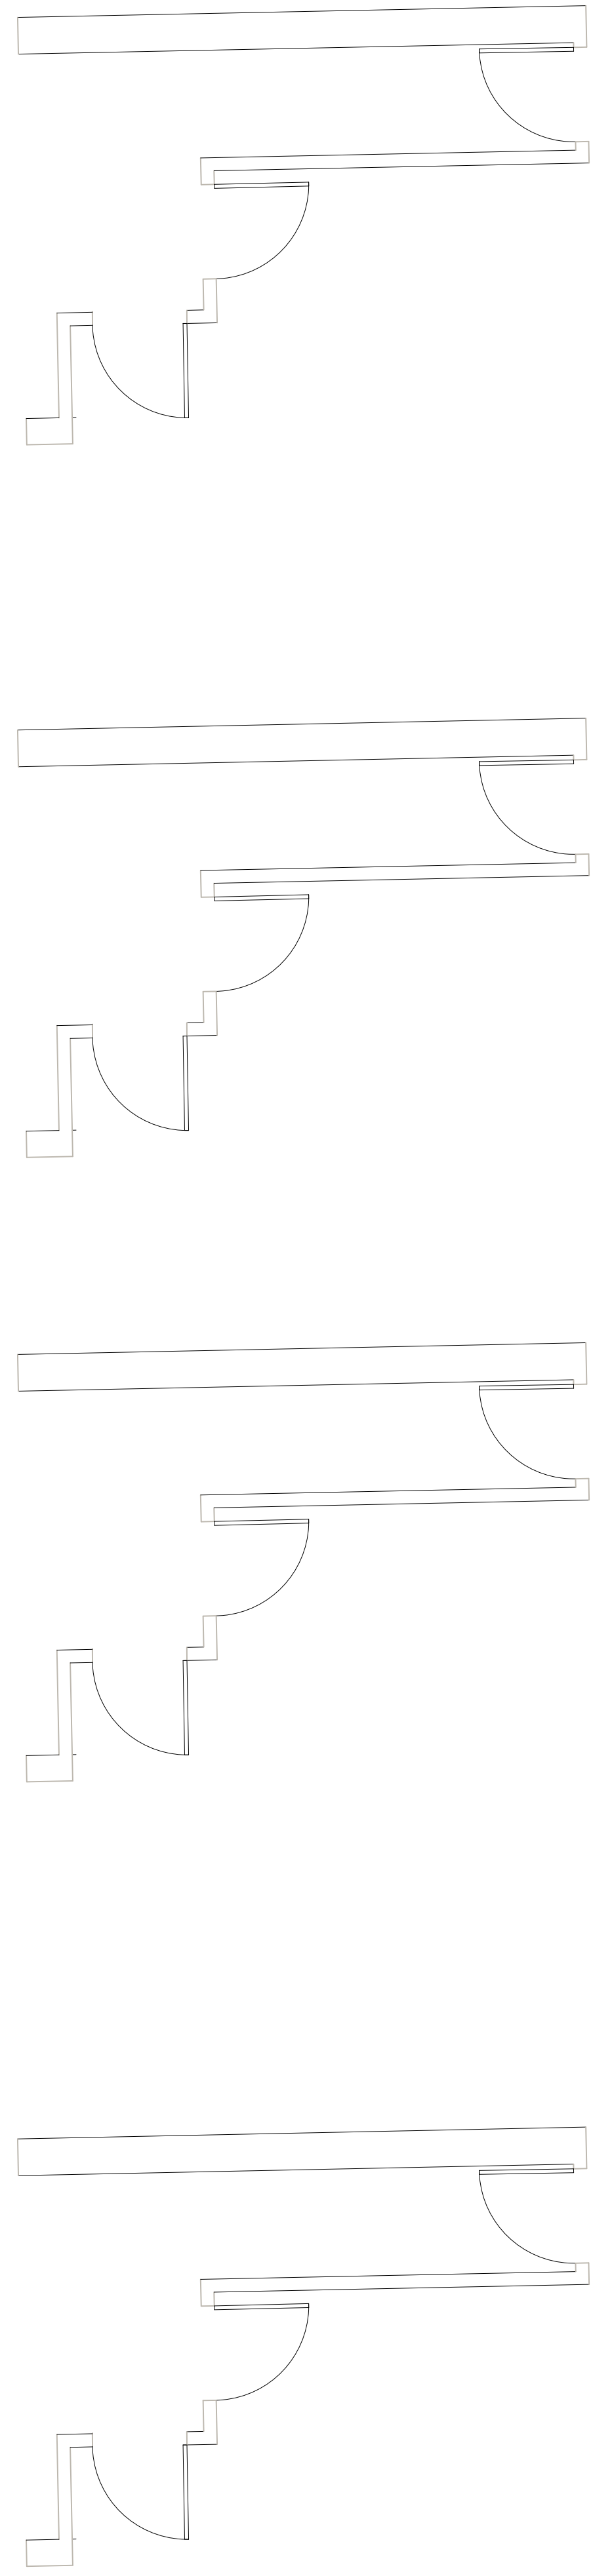
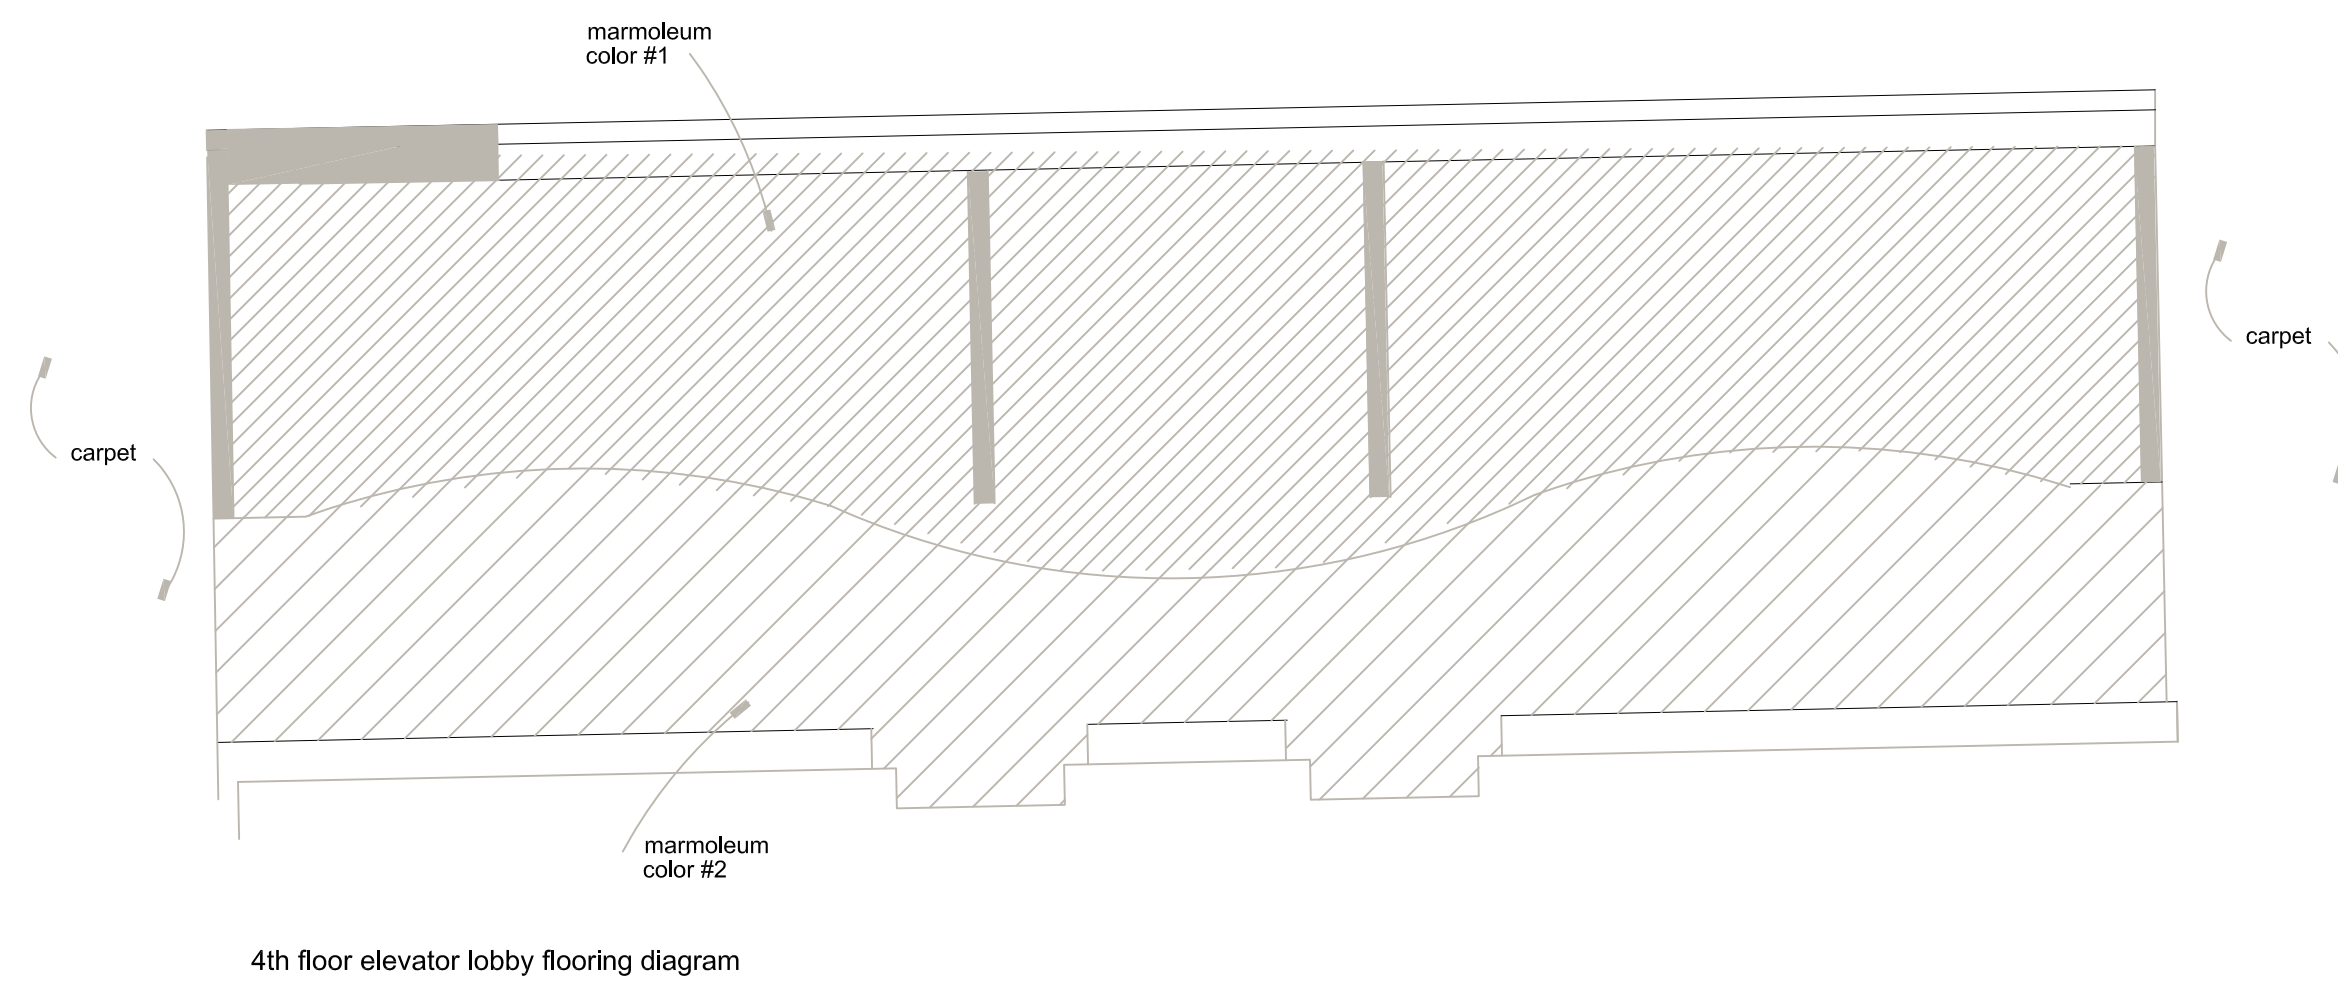
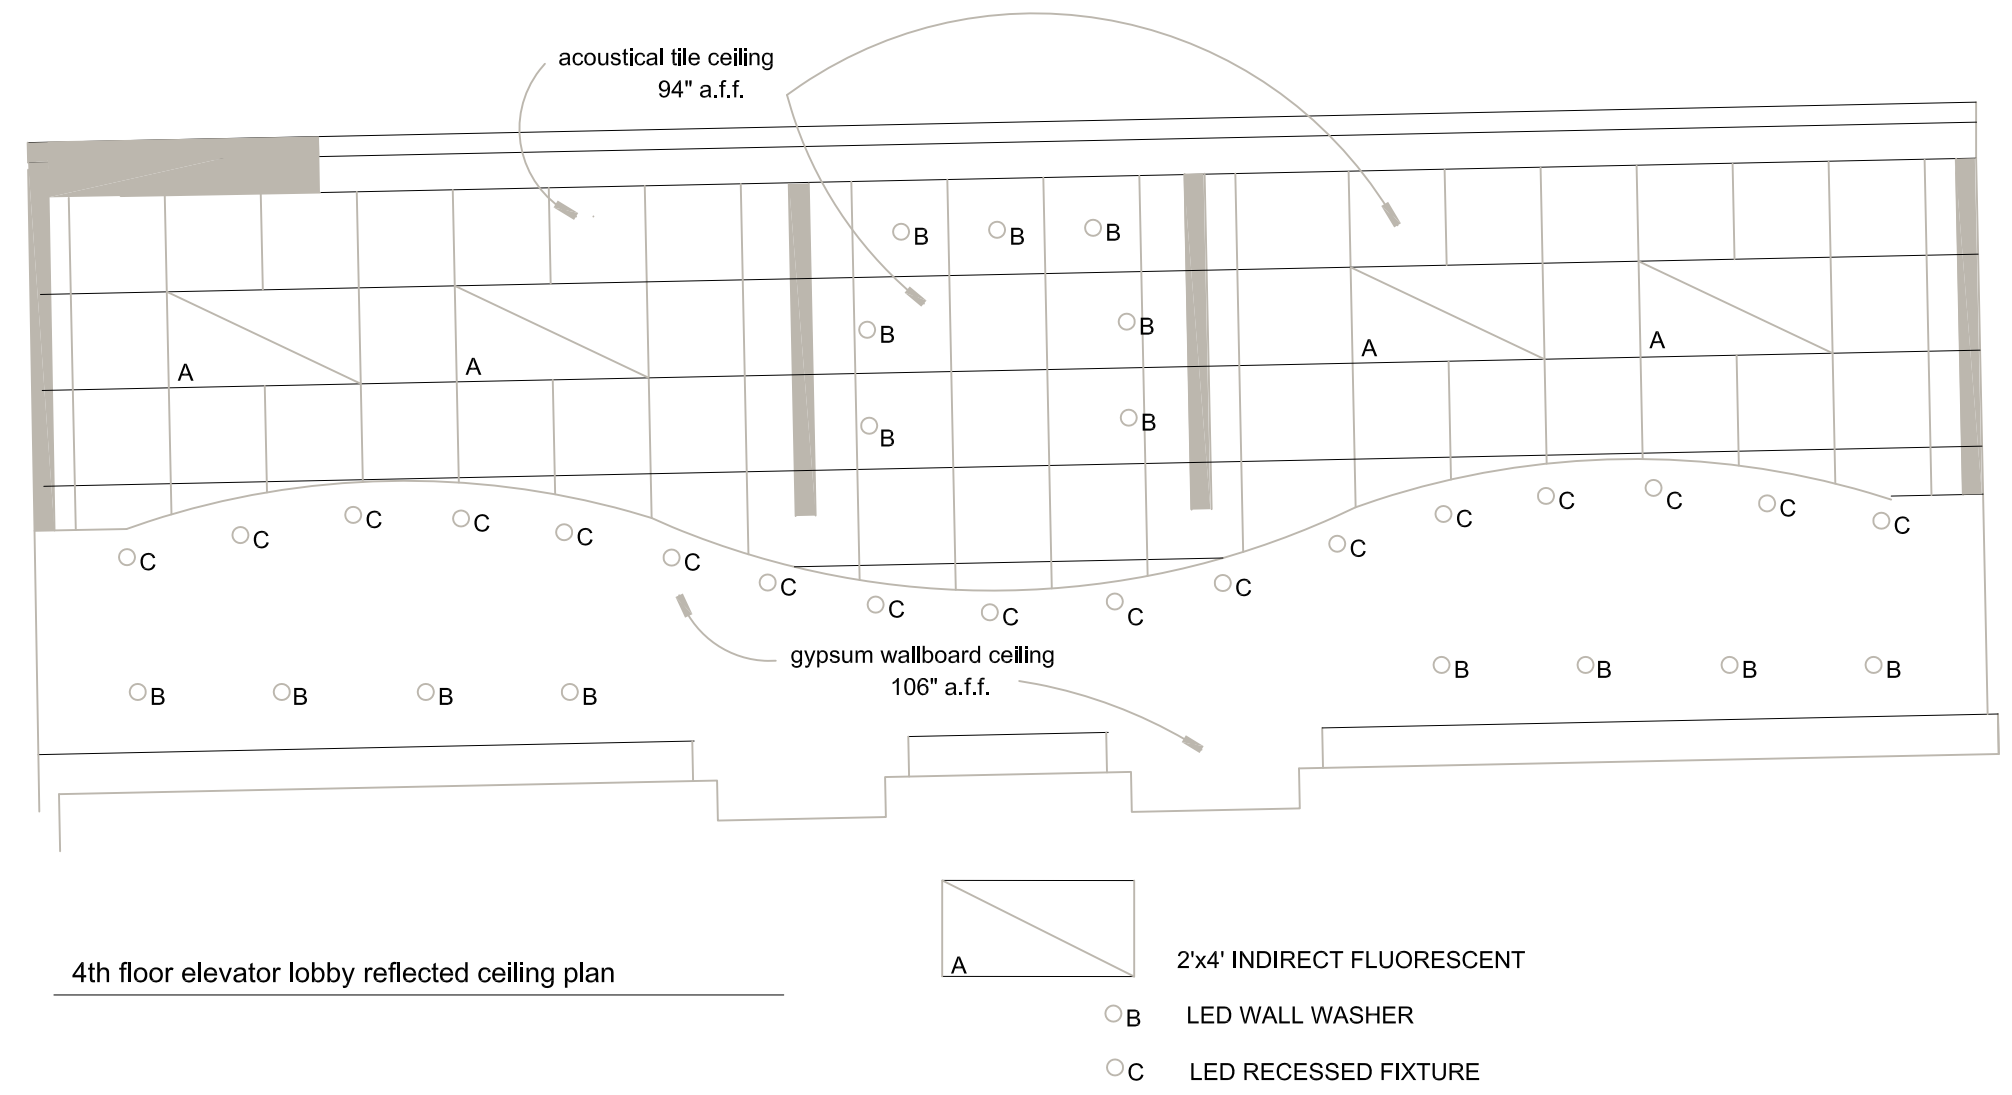
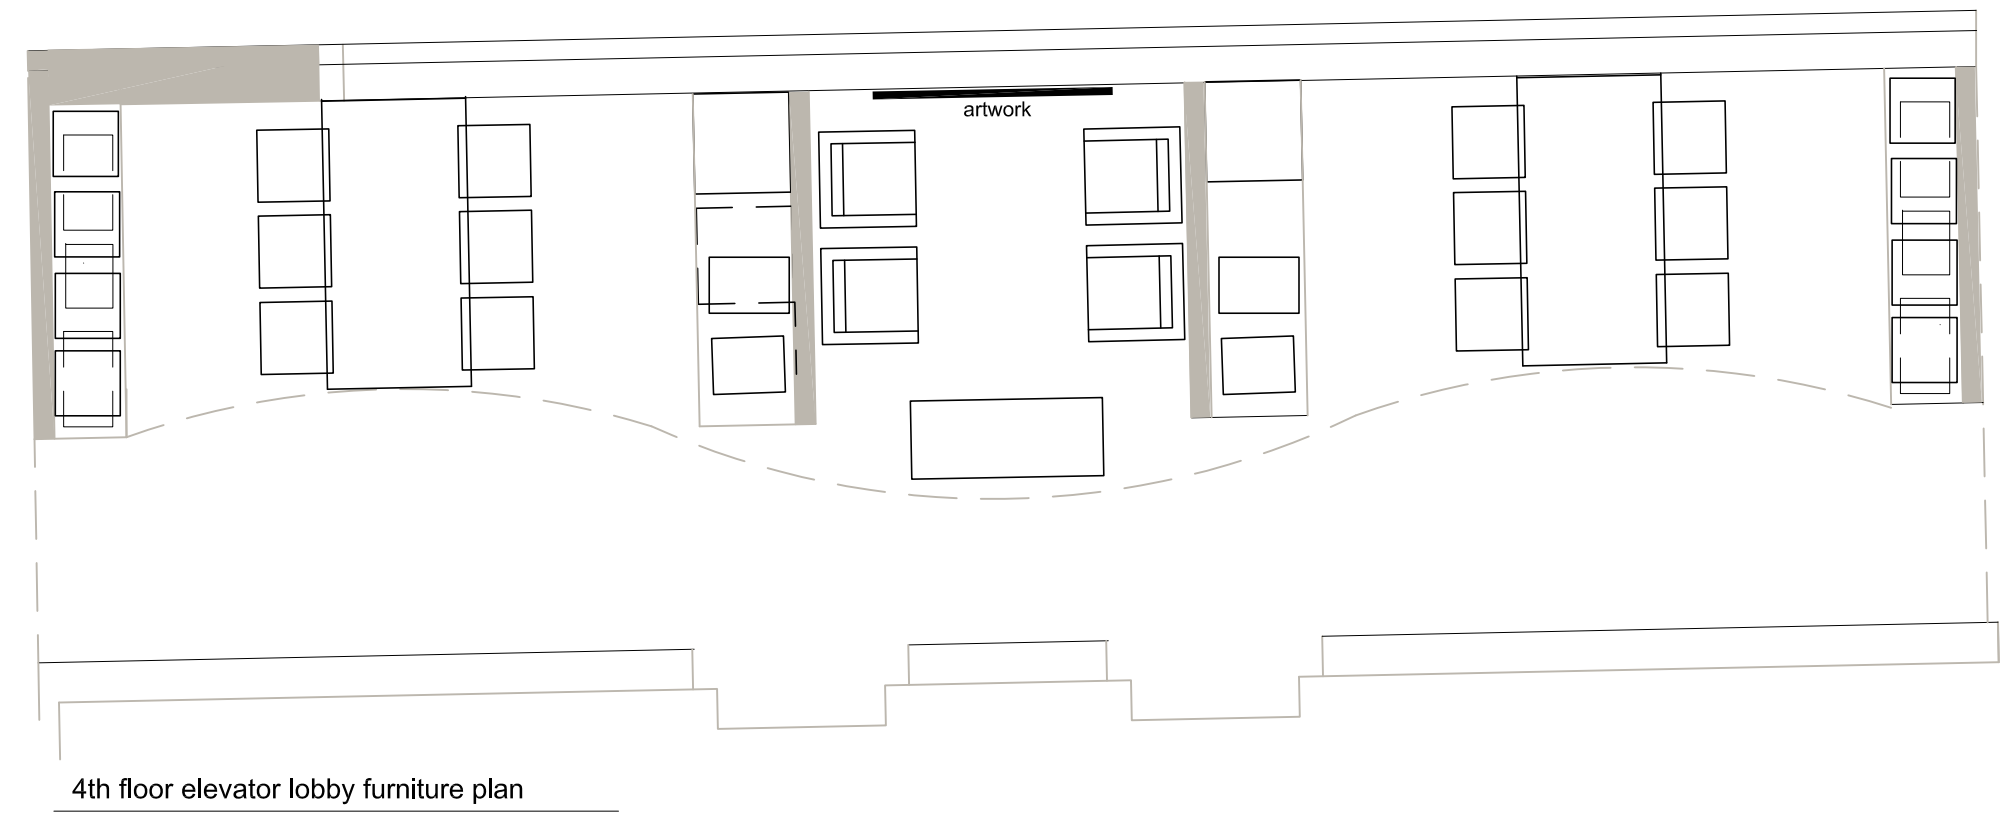


- 1 trash
- 2 mixed recy
- 3 cans/bottles
- 4 cardboard
- 5 microwave
- 6 toaster
- 7 coffee
- 8 dishwasher
- 9 refrigerator
- 10 sink
- 11 stepstool

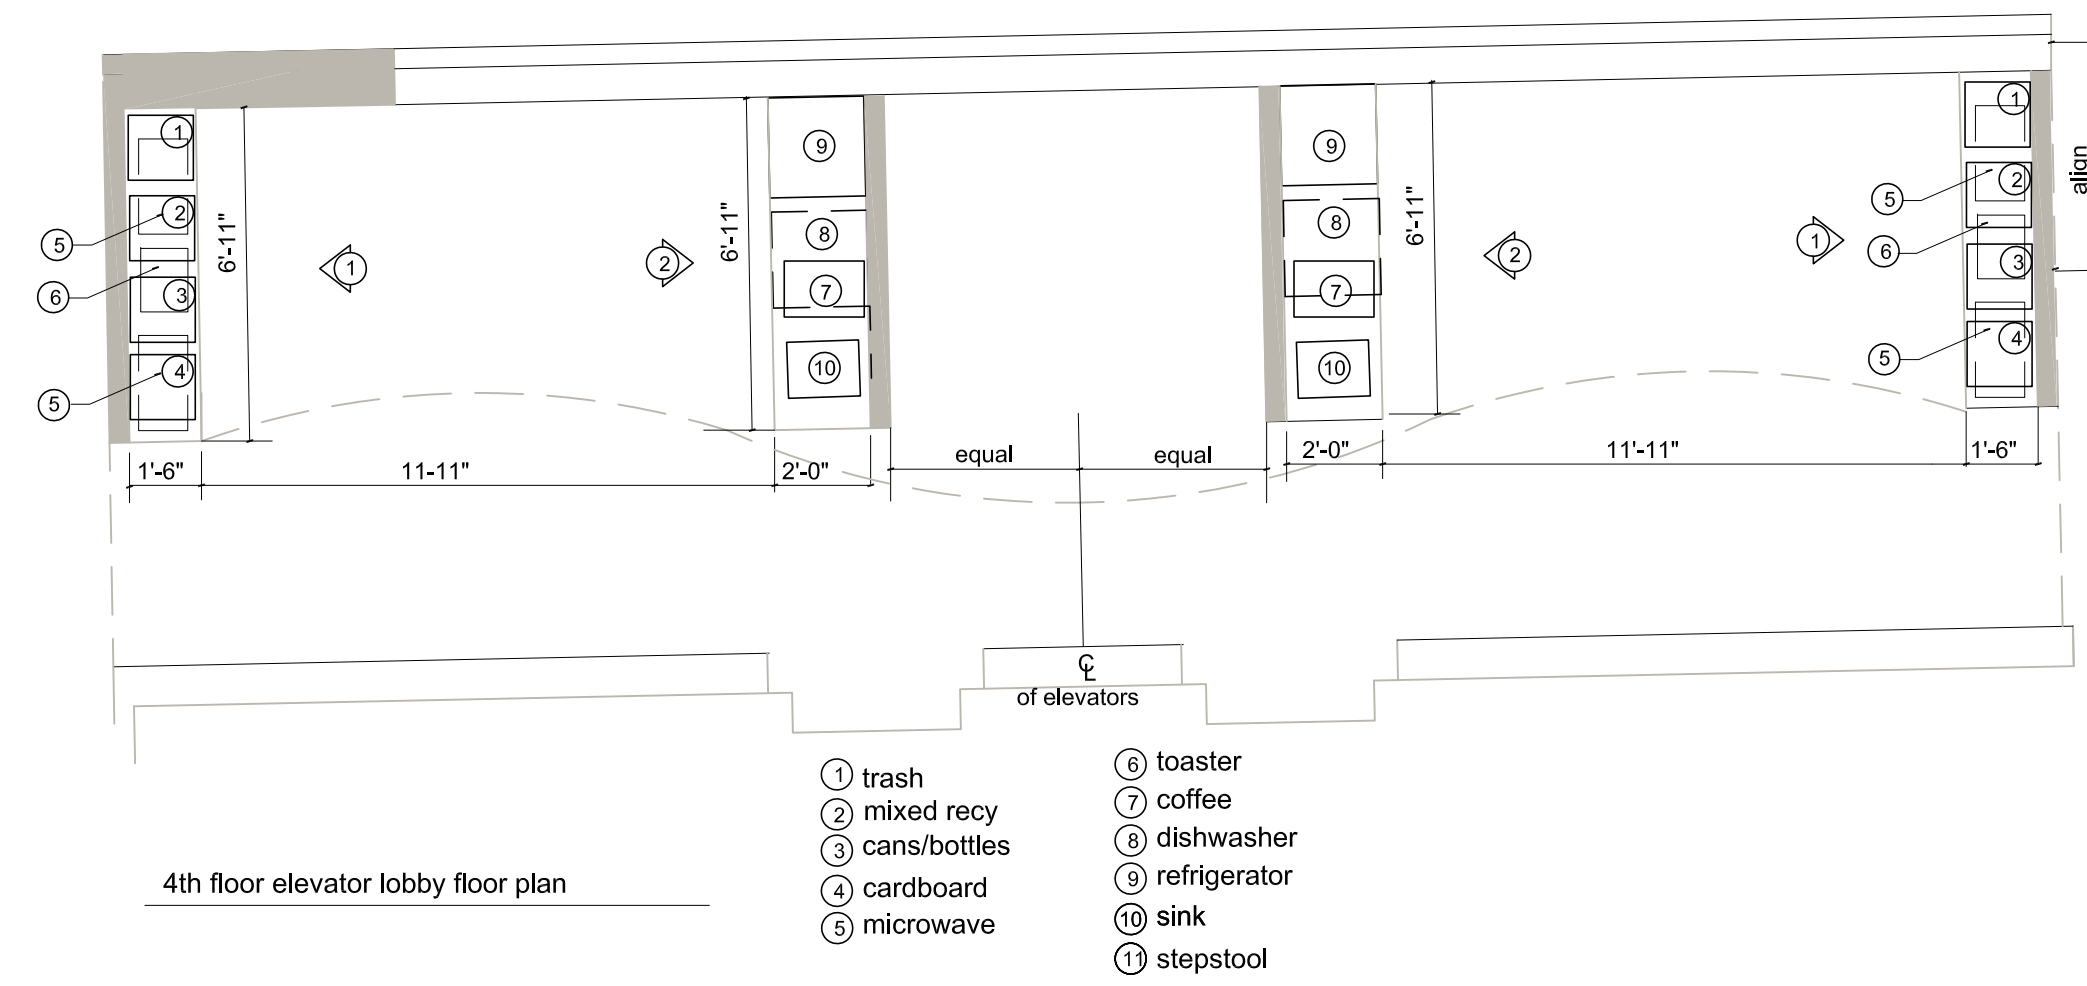

Architect: **ARCHETYPE** architects  
48 Union Wharf Portland, Maine 04101  
(207) 772-6022 Fax (207) 772-4056

Project: **DIVERSIFIED COMMUNICATIONS**  
PORTLAND, MAINE 04101

Date: 4 December 2012  
Scale: AS NOTED

4TH FLOOR  
KITCHEN DRAWING

**A10**

**WHITED**  
PLANNING + DESIGN