

COMMON PATH OF TRAVEL = 21 FT

TOTAL TRAVEL TO EXIT (INCLUDING COMMON PATH) = 122 FT

COMMON PATH OF TRAVEL = 40 FT

TOTAL TRAVEL TO EXIT (INCLUDING COMMON PATH) = 93 FT

TOTAL TRAVEL TO EXIT (INCLUDING COMMON PATH) = 83 FT

COMMON PATH OF TRAVEL = 55 FT

COMMON PATH OF TRAVEL = 72 FT

TOTAL TRAVEL TO EXIT (INCLUDING COMMON PATH) = 130 FT

TOTAL TRAVEL TO EXIT (INCLUDING COMMON PATH) = 148 FT

COMMON PATH OF TRAVEL = 60 FT

TOTAL TRAVEL TO EXIT (INCLUDING COMMON PATH) = 100 FT


COMMON PATH OF TRAVEL = 24 FT

TOTAL TRAVEL TO EXIT (INCLUDING COMMON PATH) = 97 FT

COMMON PATH OF TRAVEL = 17 FT

- LEGEND**
- ILLUMINATED EGRESS SIGN
  - ILLUMINATED EGRESS SIGN WITH DIRECTIONAL ARROW
  - FIRE EXTINGUISHER
  - EMERGENCY LIGHTING

1 | 5TH FLOOR PLAN  
SCALE: 1/8" = 1'-0"

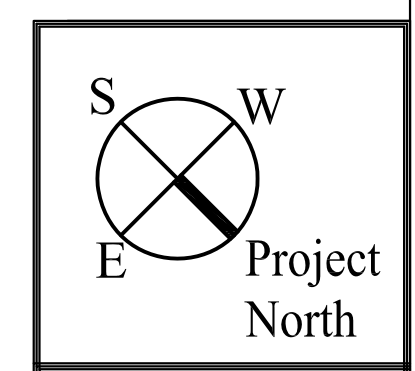

Architect:  
**ARCHETYPE** architects  
48 Union Wharf Portland, Maine 04101  
(207) 772-6022 Fax (207) 772-4056

Project:  
**DIVERSIFIED COMMUNICATIONS**  
PORTLAND, MAINE 04101

Revisions:


Scale: AS NOTED  
Date: 4 December 2012  
5TH FLOOR LIFE SAFETY PLAN

**A2**