


Oak St side (East Elevation)  
and

Congress St side (North Elevation)  
18" In-Line Dunkin' Donuts Cloud Sign  
22" x 215" = approx 33 sq ft



215"  
Internally illuminated with LEDs  
1 amp, 120 volts  
U.L. listed  
90 lbs total weight

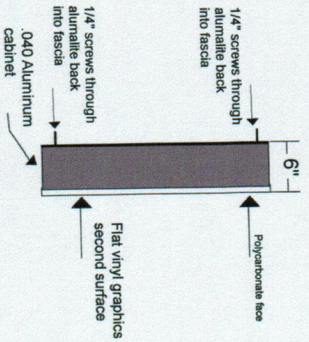

**DASCO SIGNS**  
ACTION, ME  
207-477-2956