


OKAY AS NOTED 1/22/13 BK


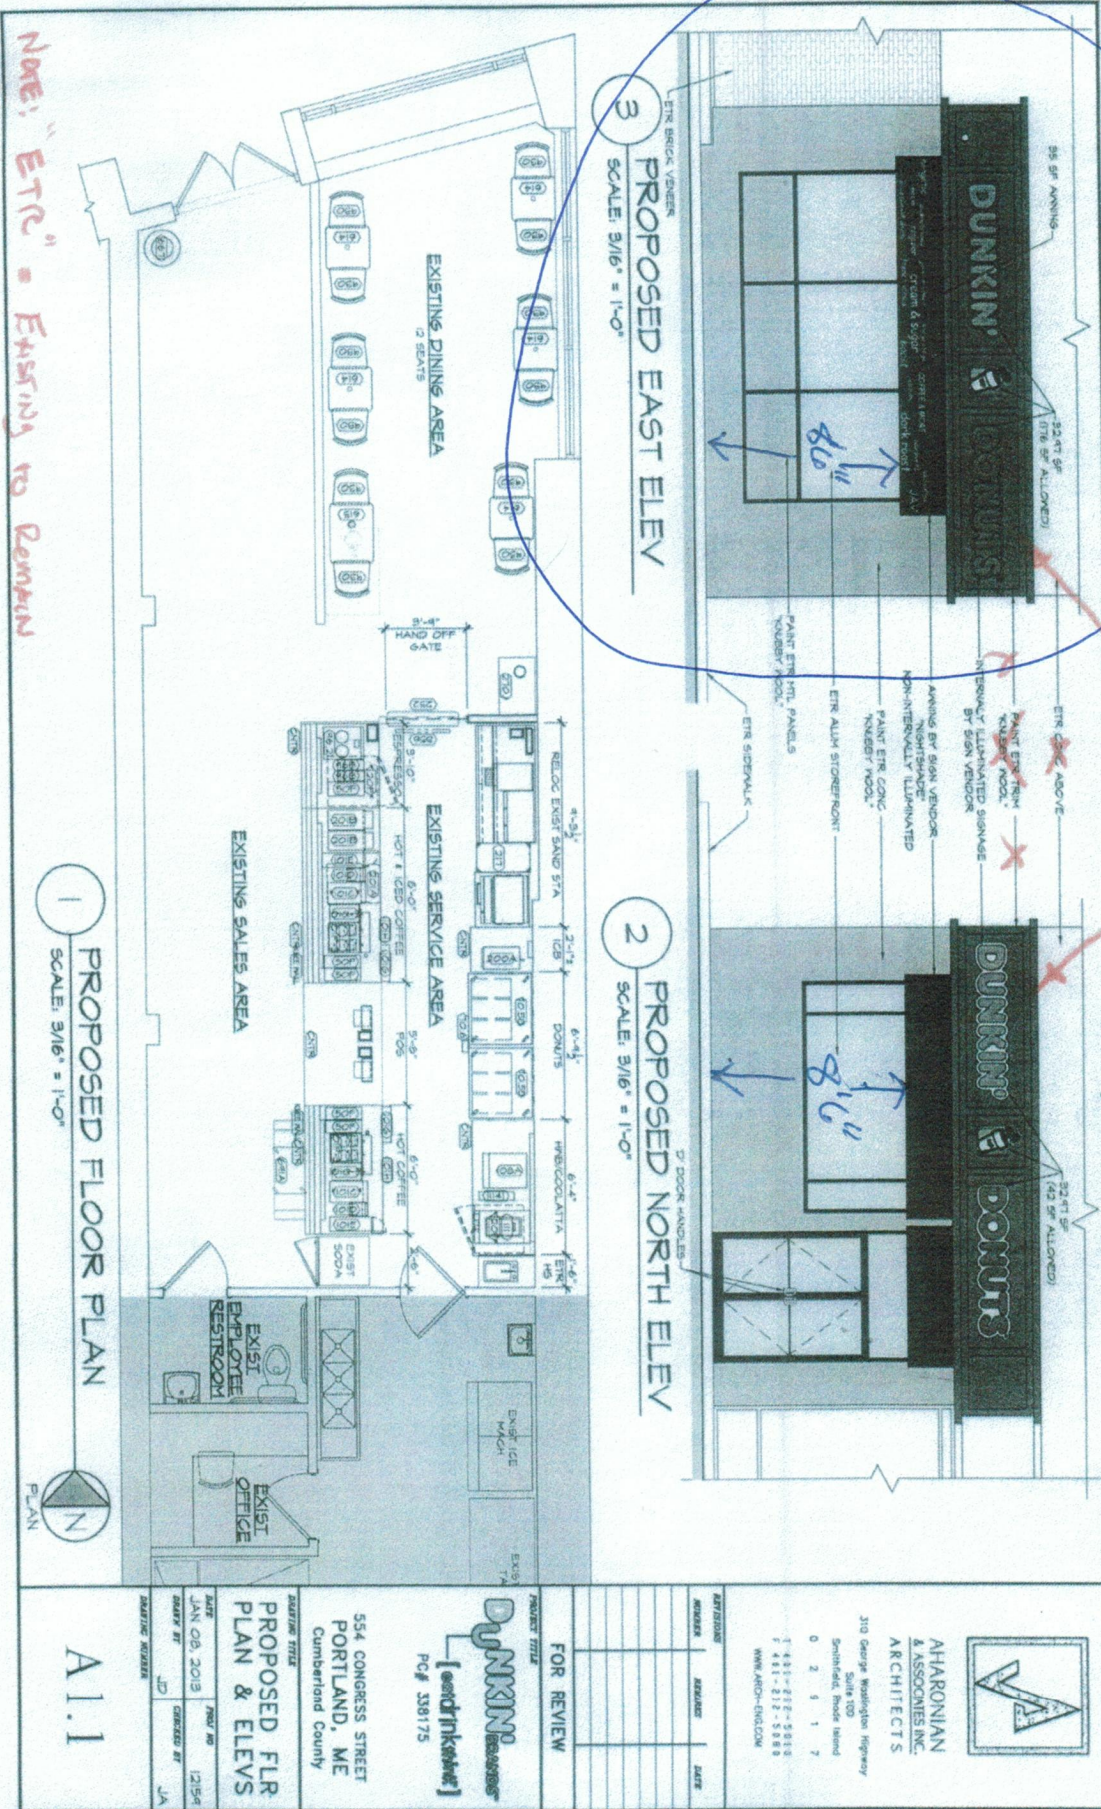

East Side

West Side

EXISTING SIGNBOARD TO BE PAINTED GREEN BY HANDPAINT