



- List of Drawings
- A0.01 Life Safety Plans
 - A1.01 First Floor Plan (north)
 - A1.02 First Floor Plan (south)
 - A1.03 Second Floor Plan
 - A1.04 3d Floor Plan
 - A1.05 1st Fl Reflected Ceiling Plan
 - A1.06 2nd Fl Reflected Ceiling Plan
 - A2.01 Interior Elevations
 - A2.02 Interior Elevations
 - A3.01 Stair #3, HVAC chase
 - A3.02 Stair #4
 - A4.01 Changing Rooms (Lockers)
 - A5.01 Wall Types
 - A6.01 Schedules



Purpose of these drawings:
permit and construction

Date of these drawings:
November 22, 2013

Diversified Communications
Proposed Tenant Improvements
121 Free Street,
Portland Maine, 04101

1st Floor Plan, south

A1.02

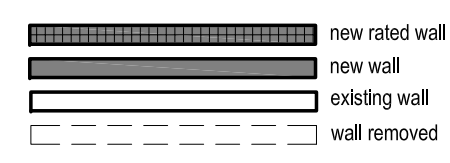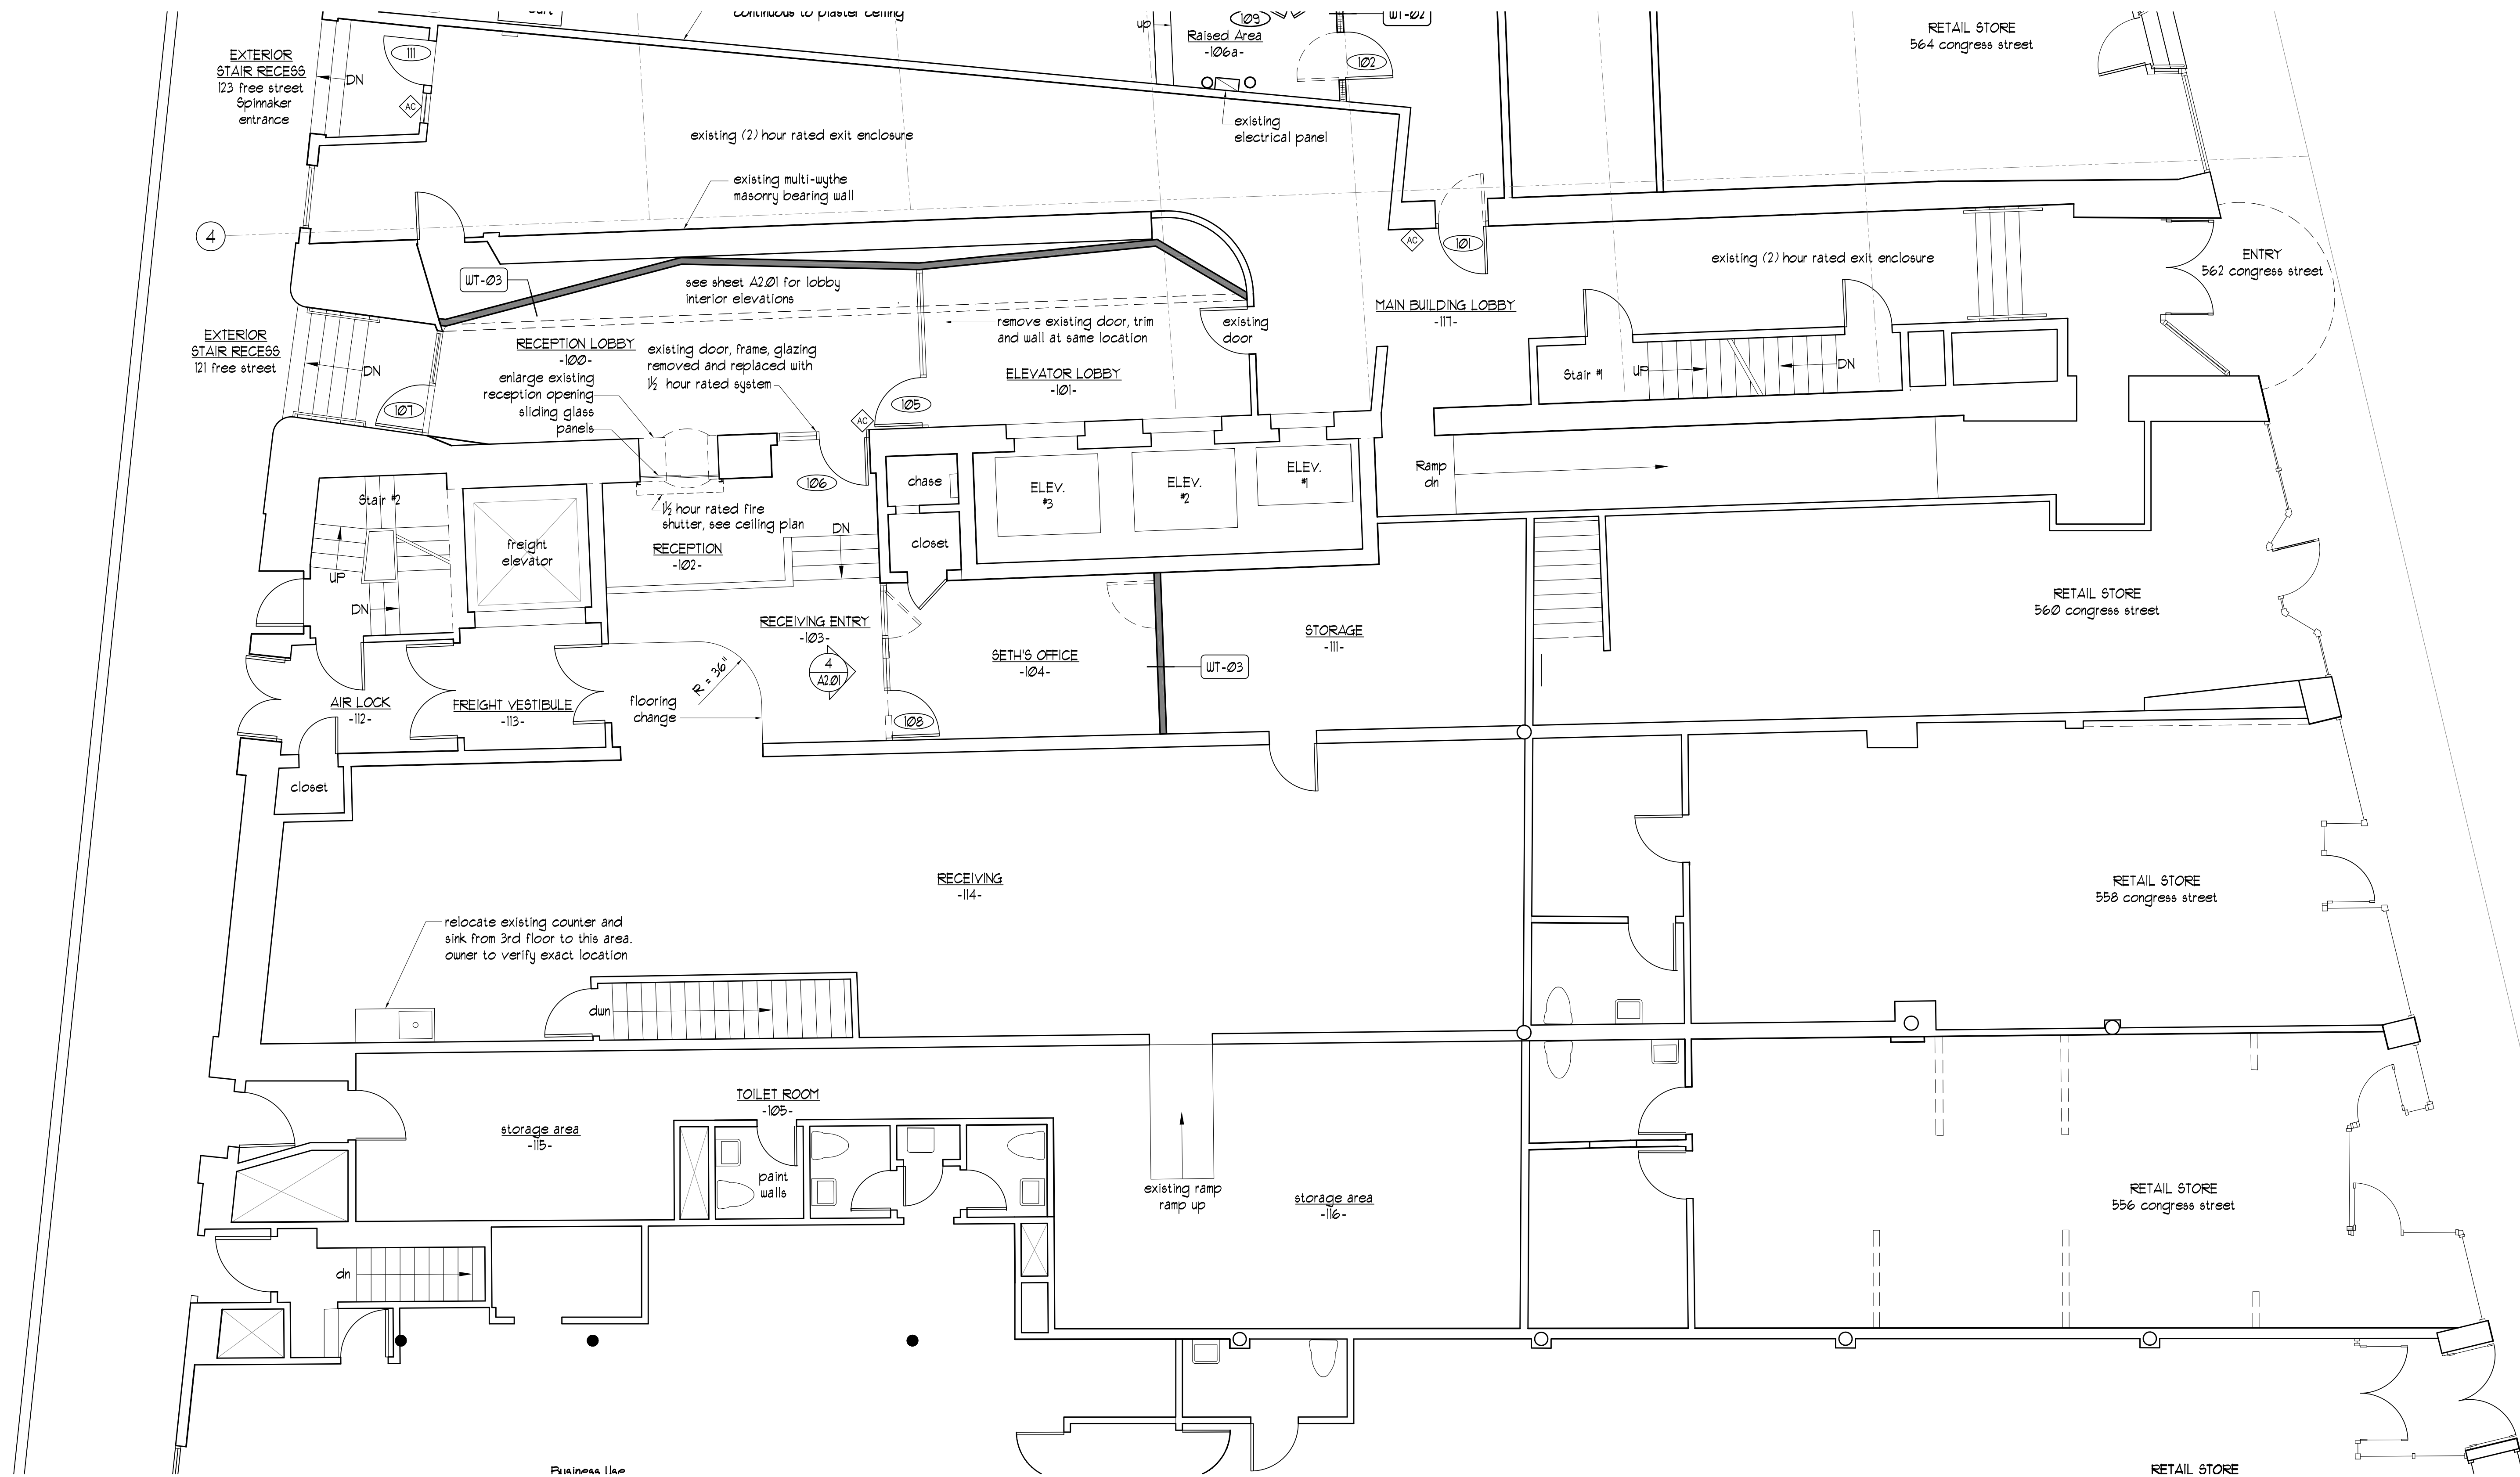

First Floor Plan (south)
3/16" = 1'-0"

