



List of Drawings

- A0.01 Life Safety Plans
- A1.01 First Floor Plan (north)
- A1.02 First Floor Plan (south)
- A1.03 Second Floor Plan
- A1.04 3d Floor Plan
- A1.05 1st Flr Reflected Ceiling Plan
- A1.06 2nd Flr Reflected Ceiling Plan
- A2.01 Interior Elevations
- A2.02 Interior Elevations
- A3.01 Stair #3, HVAC chase
- A3.02 Stair #4
- A4.01 Changing Rooms (Lockers)
- A5.01 Wall Types
- A6.01 Schedules

Purpose of these drawings:  
 permit and construction

Date of these drawings:  
 November 22, 2013

**Diversified Communications  
 Proposed Tenant Improvements  
 121 Free Street,  
 Portland Maine, 04101**

**2nd Floor  
 Reflected Ceiling Plan**

**A1.06**


**LIGHT FIXTURE SCHEDULE**

	light fixture CL-1
	light fixture R-1
	locker room and showers, recessed
	2x4 Fluorescent Linear Recessed Direct / Indirect Light Fixture Lamp type to be determined
	2x2 Fluorescent Linear Recessed Direct / Indirect Light Fixture Lamp type to be determined
	surface mount fluorescent at closets
	recessed light fixture
	wall sconce



	new rated wall
	new wall
	existing wall
	wall removed

**I Second Reflected Ceiling Plan**  
 $\frac{3}{16}'' = 1'-0''$

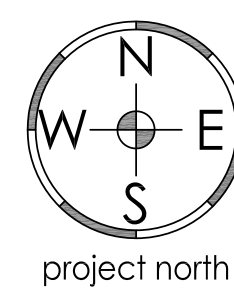

project north