



List of Drawings

- A0.01 Life Safety Plans
- A1.01 First Floor Plan (north)
- A1.02 First Floor Plan (south)
- A1.03 Second Floor Plan
- A1.04 3d Floor Plan
- A1.05 1st Flr Reflected Ceiling Plan
- A1.06 2nd Flr Reflected Ceiling Plan
- A2.01 Interior Elevations
- A2.02 Interior Elevations
- A3.01 Stair #3, HVAC chase
- A3.02 Stair #4
- A4.01 Changing Rooms (Lockers)
- A5.01 Wall Types
- A6.01 Schedules



Purpose of these drawings:
 permit and construction

Date of these drawings:
 November 22, 2013

Diversified Communications
Proposed Tenant Improvements
121 Free Street,
Portland Maine, 04101

Interior Elevations

A2.02

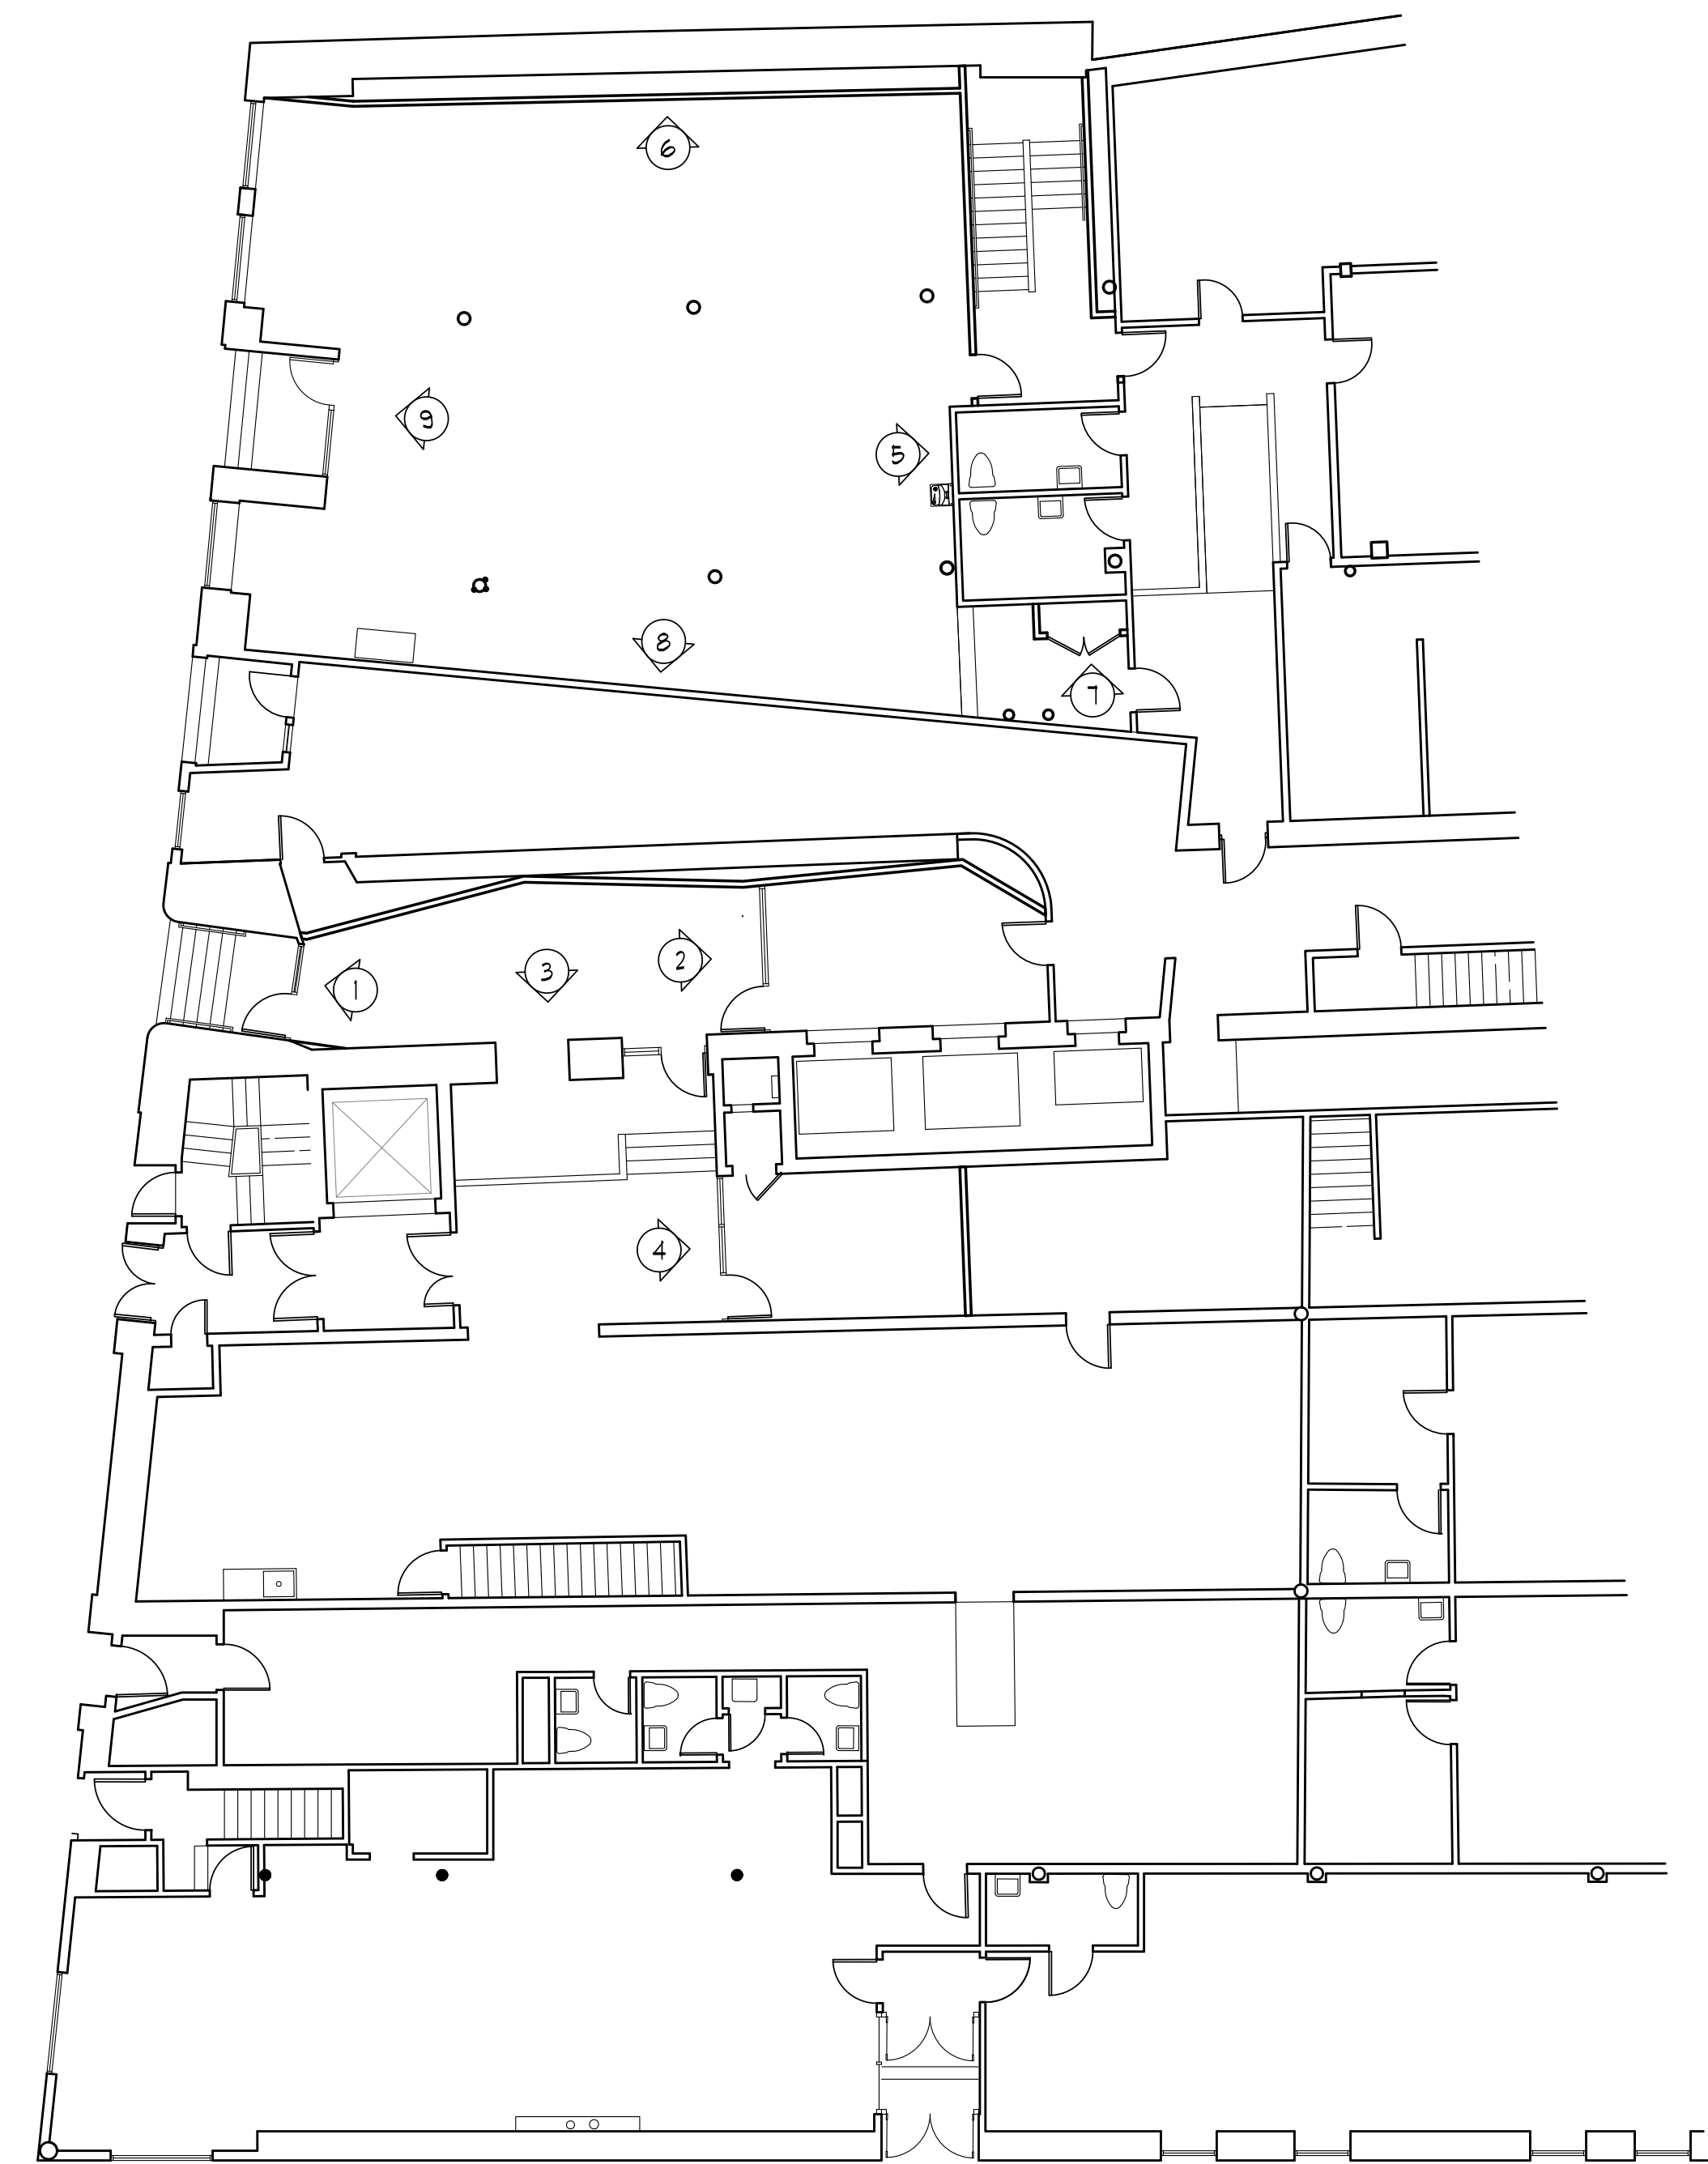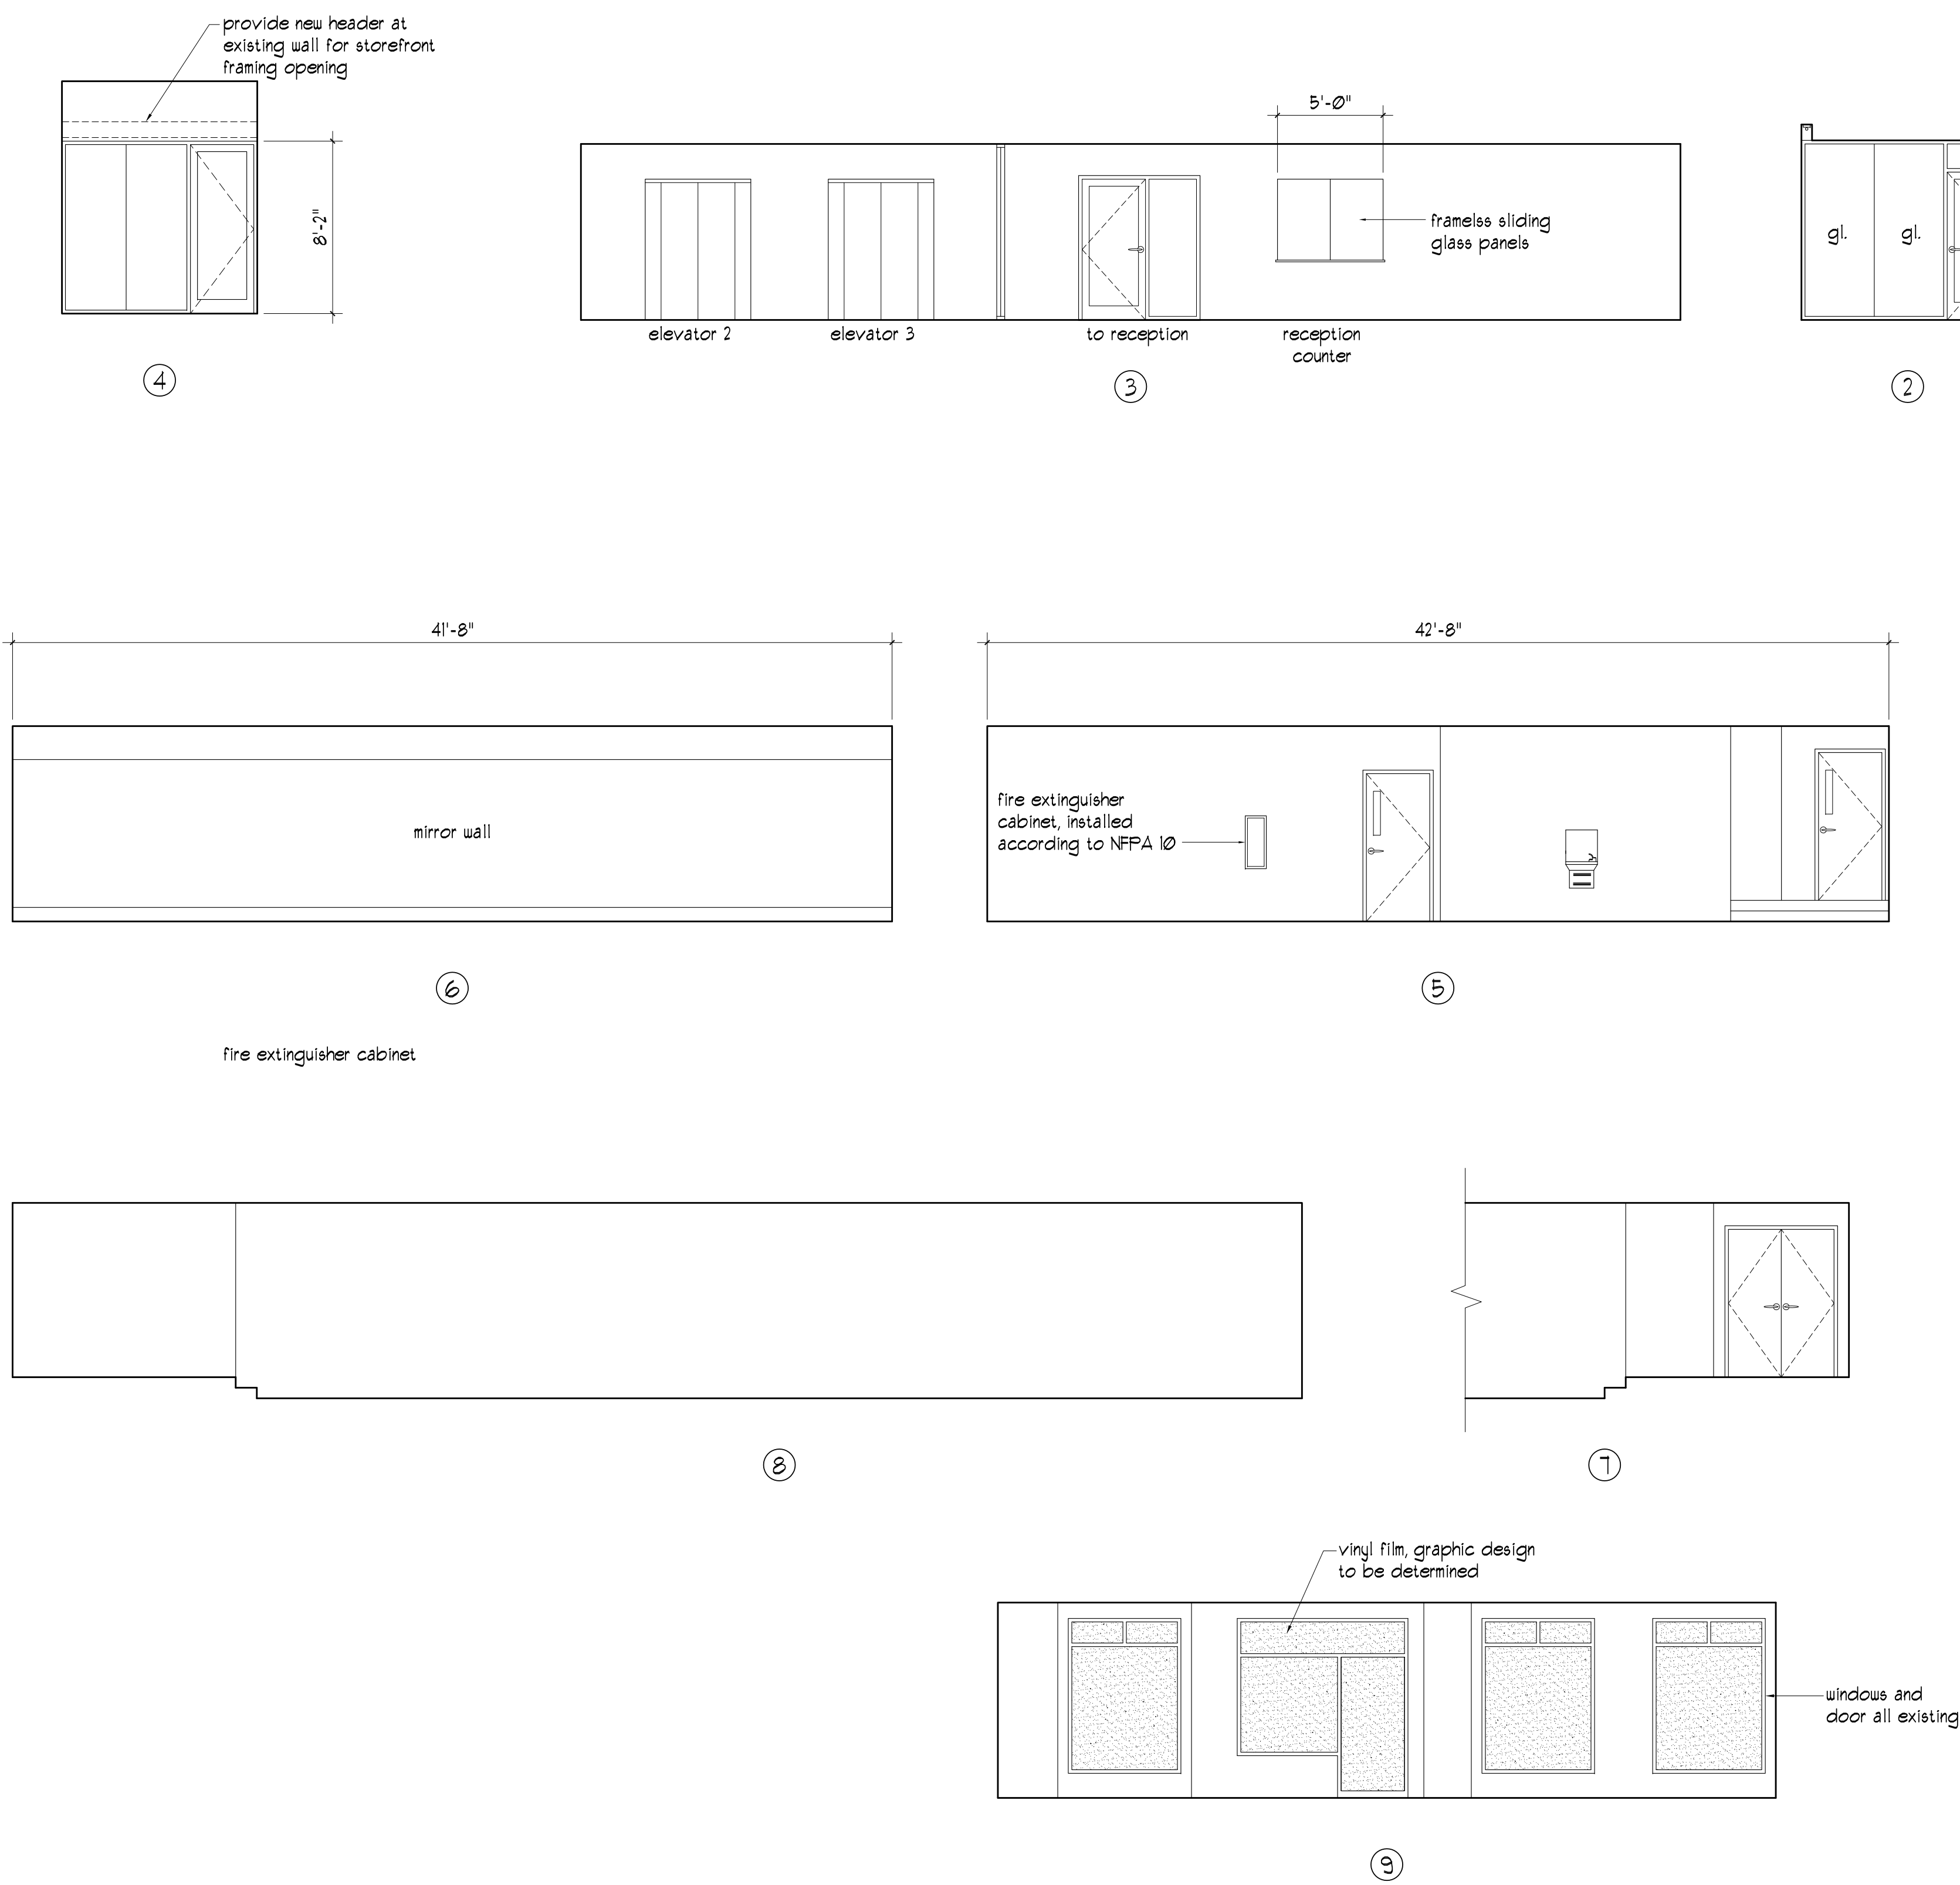

Interior Elevations
 $\frac{3}{16}'' = 1'-0''$

Key Plan
 $\frac{3}{32}'' = 1'-0''$