

List of Drawings
 A0.01 Life Safety Plans
 A1.01 First Floor Plan (north)
 A1.02 First Floor Plan (south)
 A1.03 Second Floor Plan
 A1.04 3d Floor Plan
 A1.05 1st Flr Reflected Ceiling Plan
 A1.06 2nd Flr Reflected Ceiling Plan
 A2.01 Interior Elevations
 A2.02 Interior Elevations
 A3.01 Stair #3, HVAC chase
 A3.02 Stair #4
 A4.01 Changing Rooms (Lockers)
 A5.01 Wall Types
 A6.01 Schedules
 Purpose of these drawings:
 permit and construction
 Date of these drawings:
 November 22, 2013

Diversified Communications
 Proposed Tenant Improvements
 121 Free Street,
 Portland Maine, 04101

1st Floor
 Reflected Ceiling Plan

A1.05


CEILING SCHEDULE

Room	RM. #	Ceiling HT	Tile Size	Ceiling	ceiling grid	Notes
Reception Lobby	100	9-0	none	Gypsum Board	none	perimeter light cove
Zumba, Cardio, Yoga	106	9-4	24 x 24	ACT-1	CG-1	Verify window soffits
Stair #3	107	9-0	24 x 24	ACT-1	CG-1	
Reception	102/103	existing	24 x 24	ACT-1	CG-1	
Seth's Office	104	existing	24 x 24	ACT-2	CG-1	
Fitness Room	202	9-4	24 x 24	ACT-1	CG-1	
Men's Changing Room	203	9-0	24 x 24	Gypsum Board	none	moisture resistant gypsum board
Men's Showers	203	9-0	24 x 24	Gypsum Board	none	moisture resistant gypsum board
Women's Changing Room	204	9-0	24 x 24	Gypsum Board	none	moisture resistant gypsum board
Women's Showers	204	9-0	24 x 24	Gypsum Board	none	moisture resistant gypsum board
Lunch Room	207	9-4	24 x 24	ACT-1	CG-1	
Kitchenette	208	9-4	24 x 24	ACT-1	CG-1	
AV Storage	209	9-0	24 x 24	ACT-1	CG-1	
Storage	210	9-0	24 x 24	ACT-1	CG-1	
Electrical	211	9-0	none	Gypsum Board	none	1 hour rated

ACT-1: Ultima # 1941, 15/16" Bevelled Tegular edge, NRC 0.80, CAC35, LR 0.87, Articulation Class 170
 ACT-2: Ultima # 1951, 15/16" Bevelled Tegular edge, NRC 0.60, CAC40, LR 0.90
 CG-1: 15/16" USG DX, Intermediate Duty, flat white with 7/8"x7/8" flat white wall angle

LIGHT FIXTURE SCHEDULE

	light fixture CL-1
	light fixture R-1
	locker room and showers, recessed
	2x4 Fluorescent Linear Recessed Direct / Indirect Light Fixture Lamp type to be determined
	2x2 Fluorescent Linear Recessed Direct / Indirect Light Fixture Lamp type to be determined
	surface mount fluorescent at closets
	recessed light fixture
	wall sconce

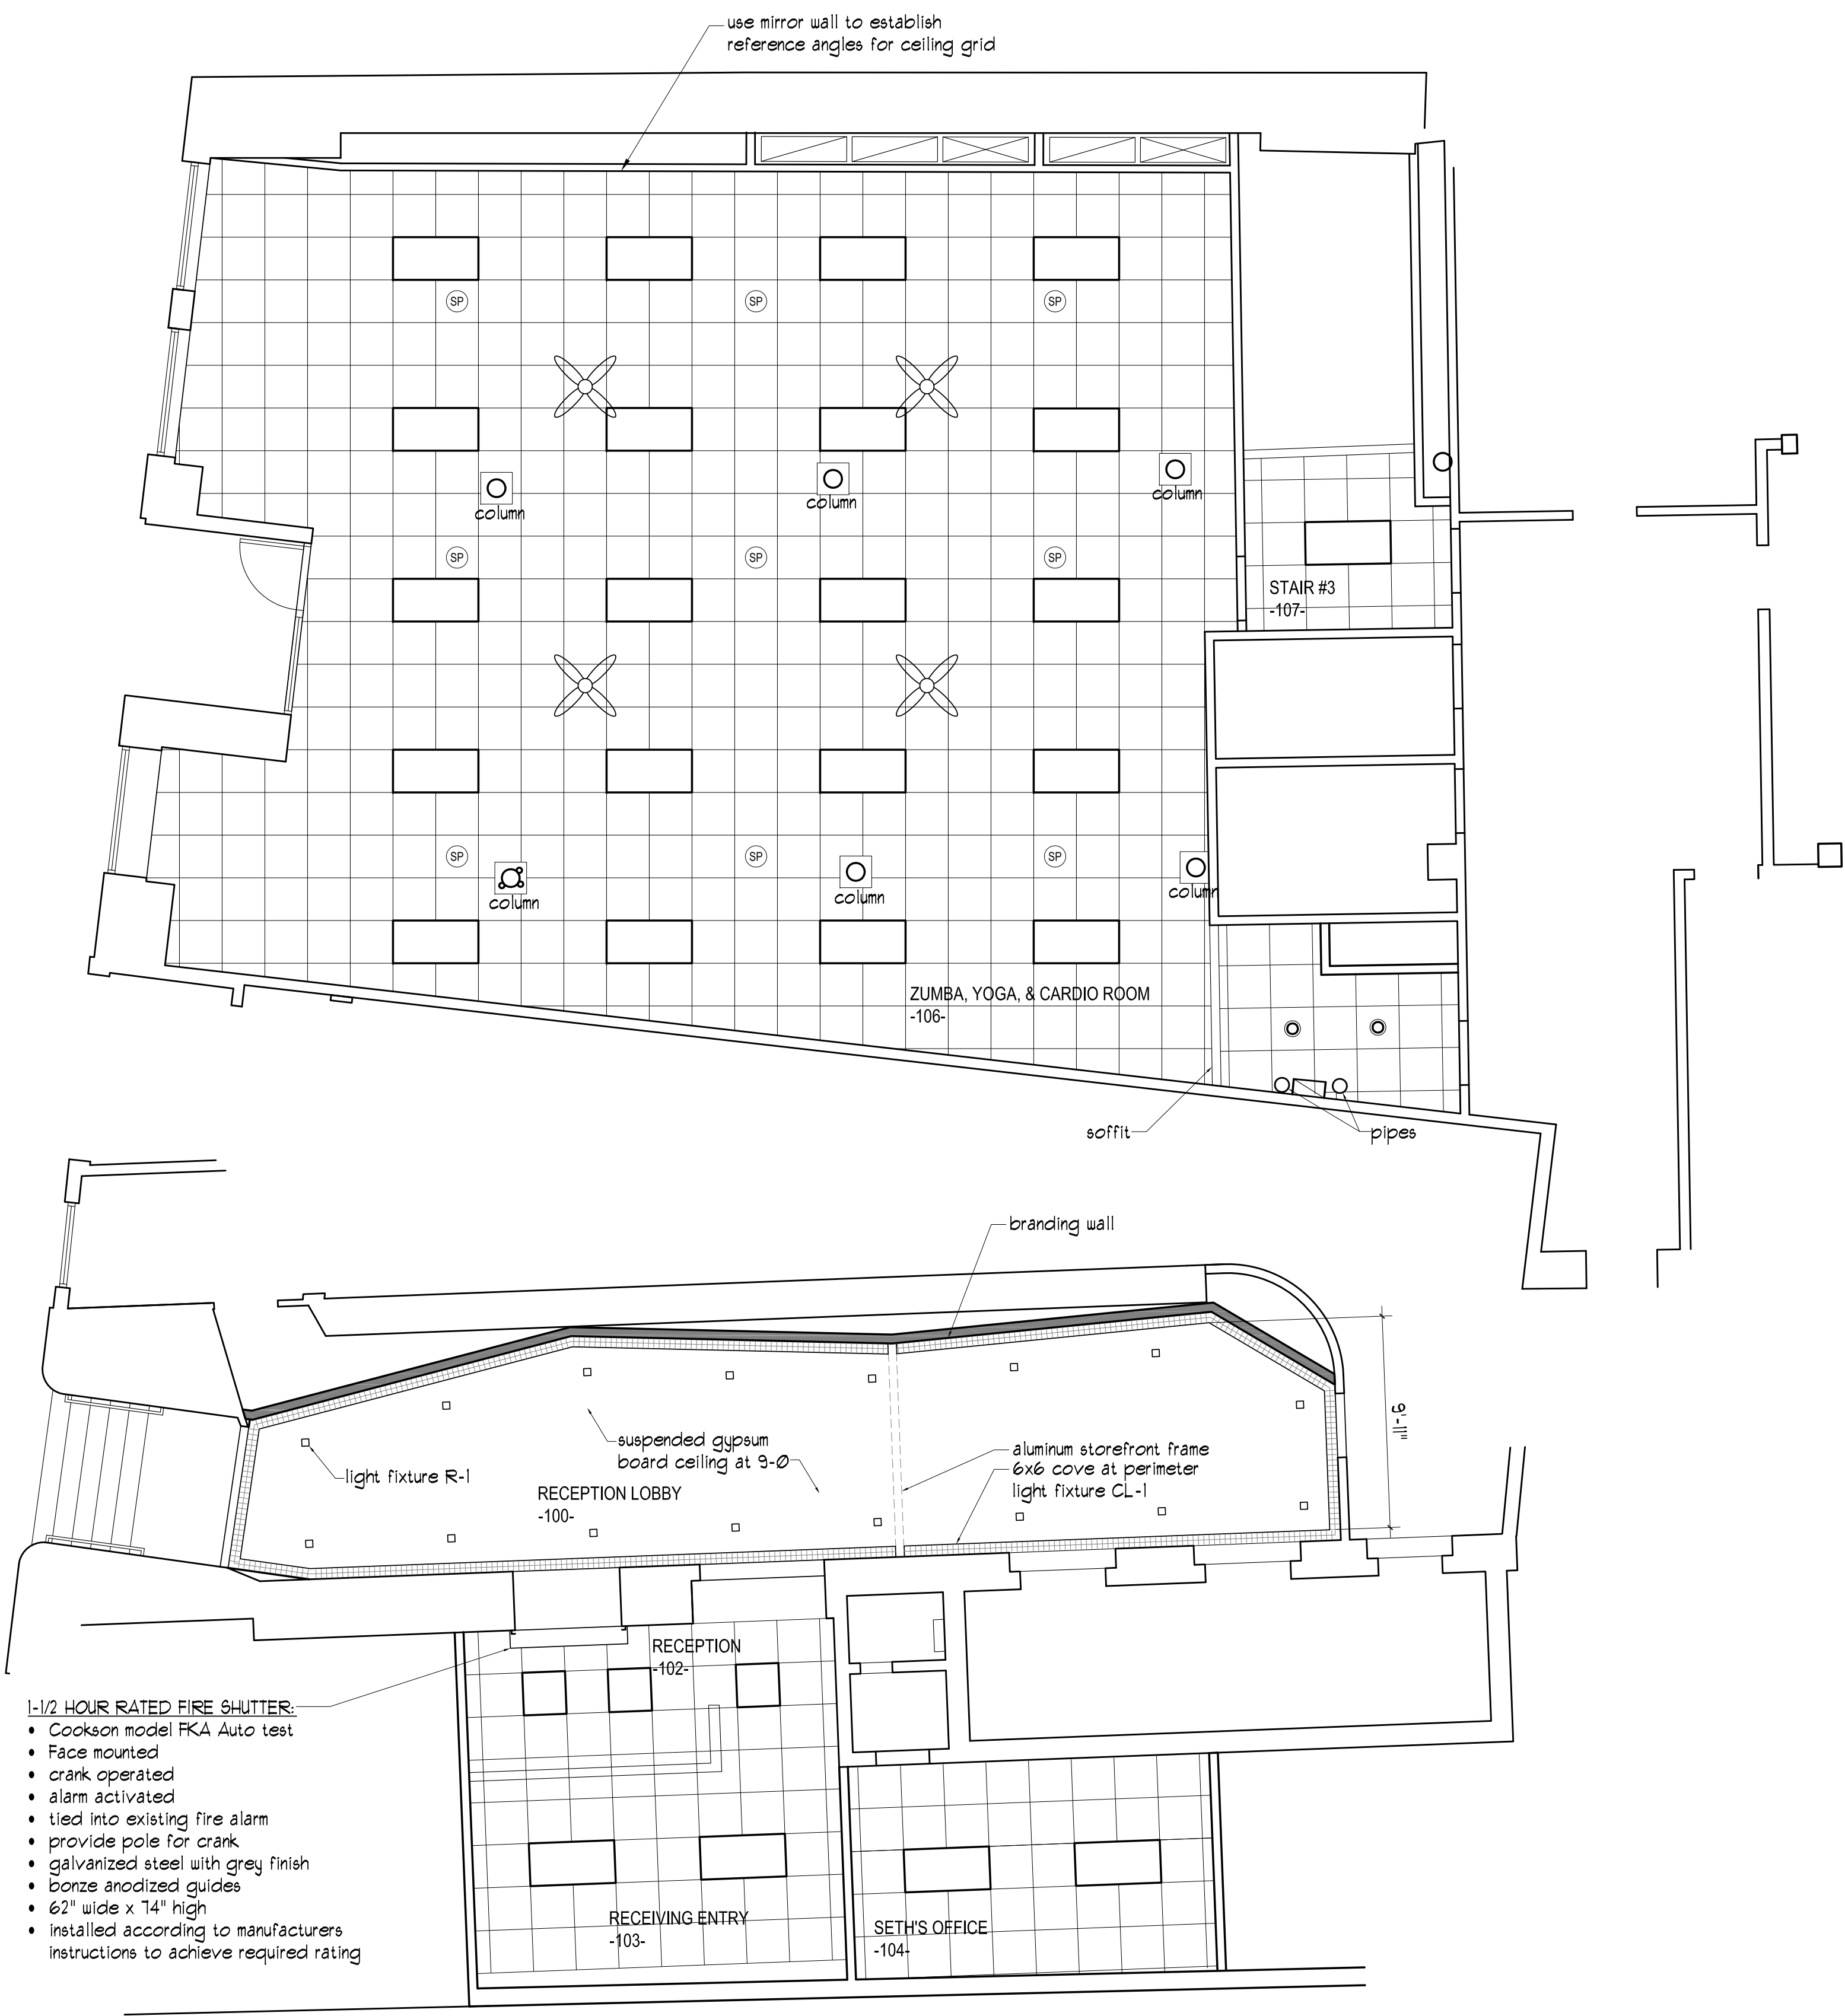

I First Floor Reflected Ceiling Plan
 3/16" = 1'-0"

