

either of two egress directions because of the obstruction to egress created by the rear wall of the room. The aisle accessway (point X to point Y) cannot exceed 30 ft (9.1 m). However, upon reaching the aisle, the common path of travel measurement does not end; it continues to point Z, which is the first point at which travel in two independent directions becomes possible. Per 12/13.2.5.1.2, the common path of travel (point X to point Z) is permitted to be 75 ft (23 m), because the area served does not exceed 50 persons (in this case, 28 occupants, based on two rows of seats with 14 seats per row).

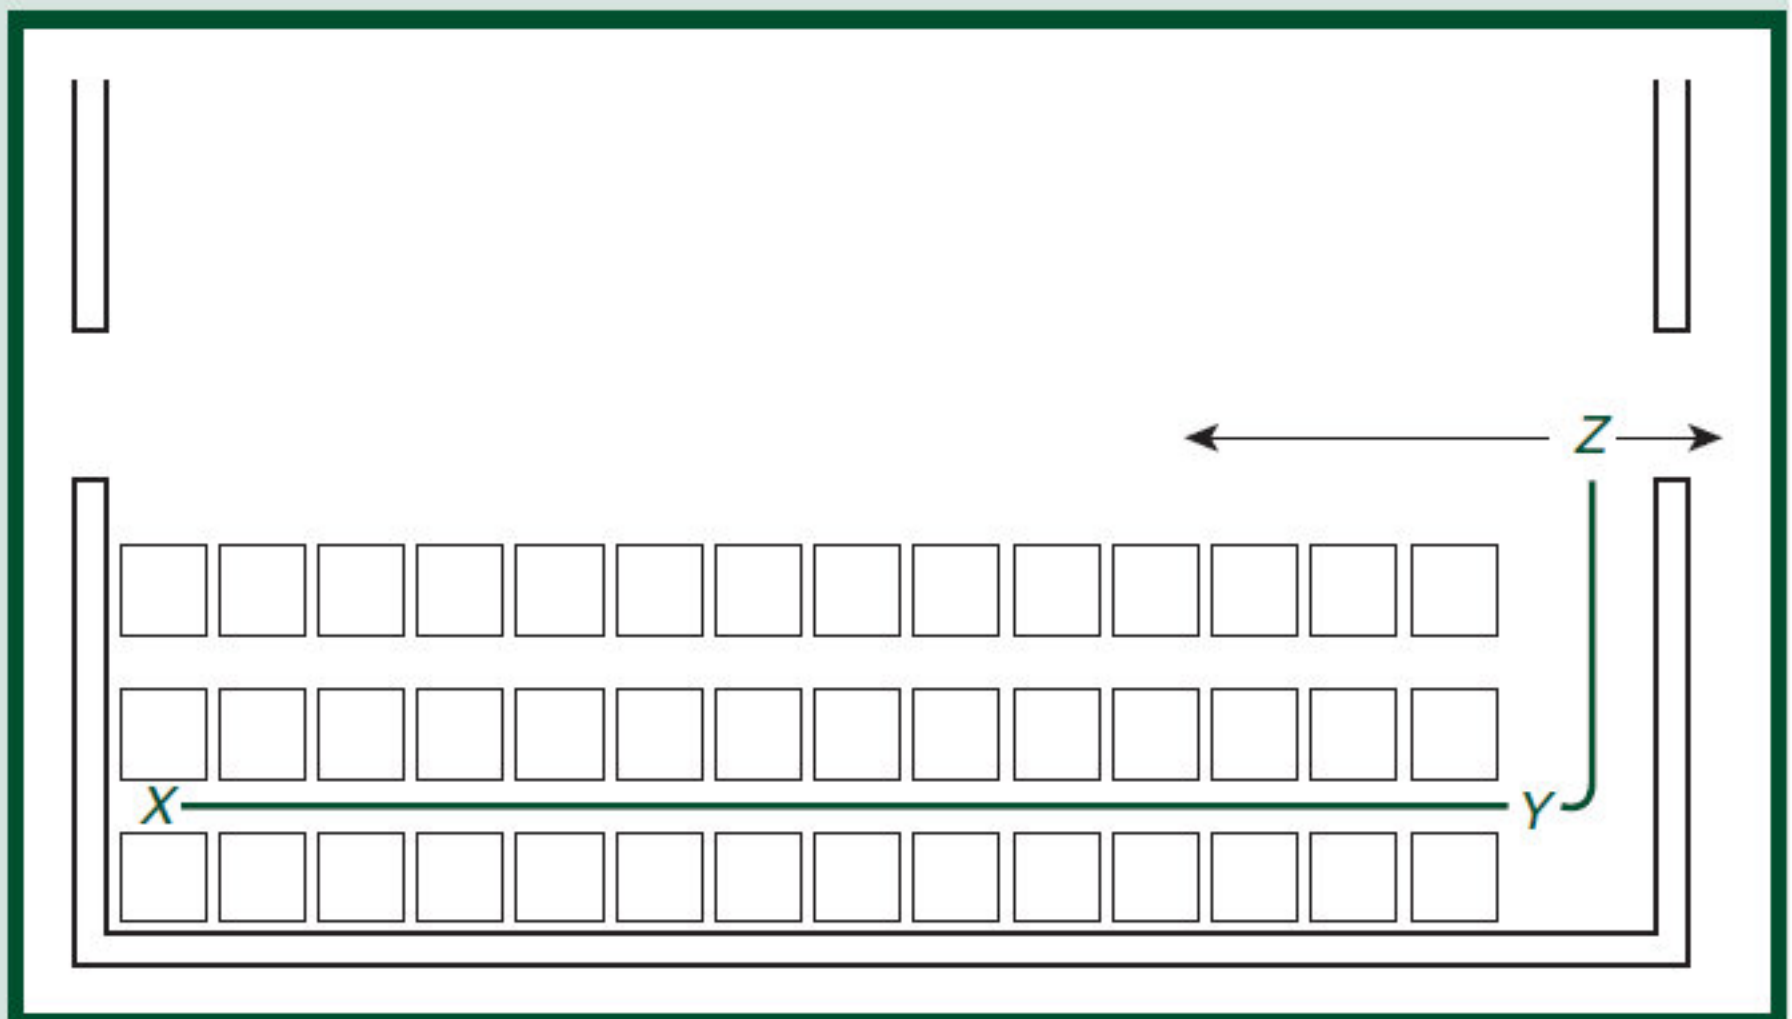


Exhibit 12/13.18 Maximum 30 ft (9.1 m) aisle accessway length (point X to point Y) for seating row served by aisle at one end only.