



Note:
 Replacement storefront shown
 in **RED**.
 Horizontal mullions to align with
 existing.
 Refer floor plan for additional
 notes.

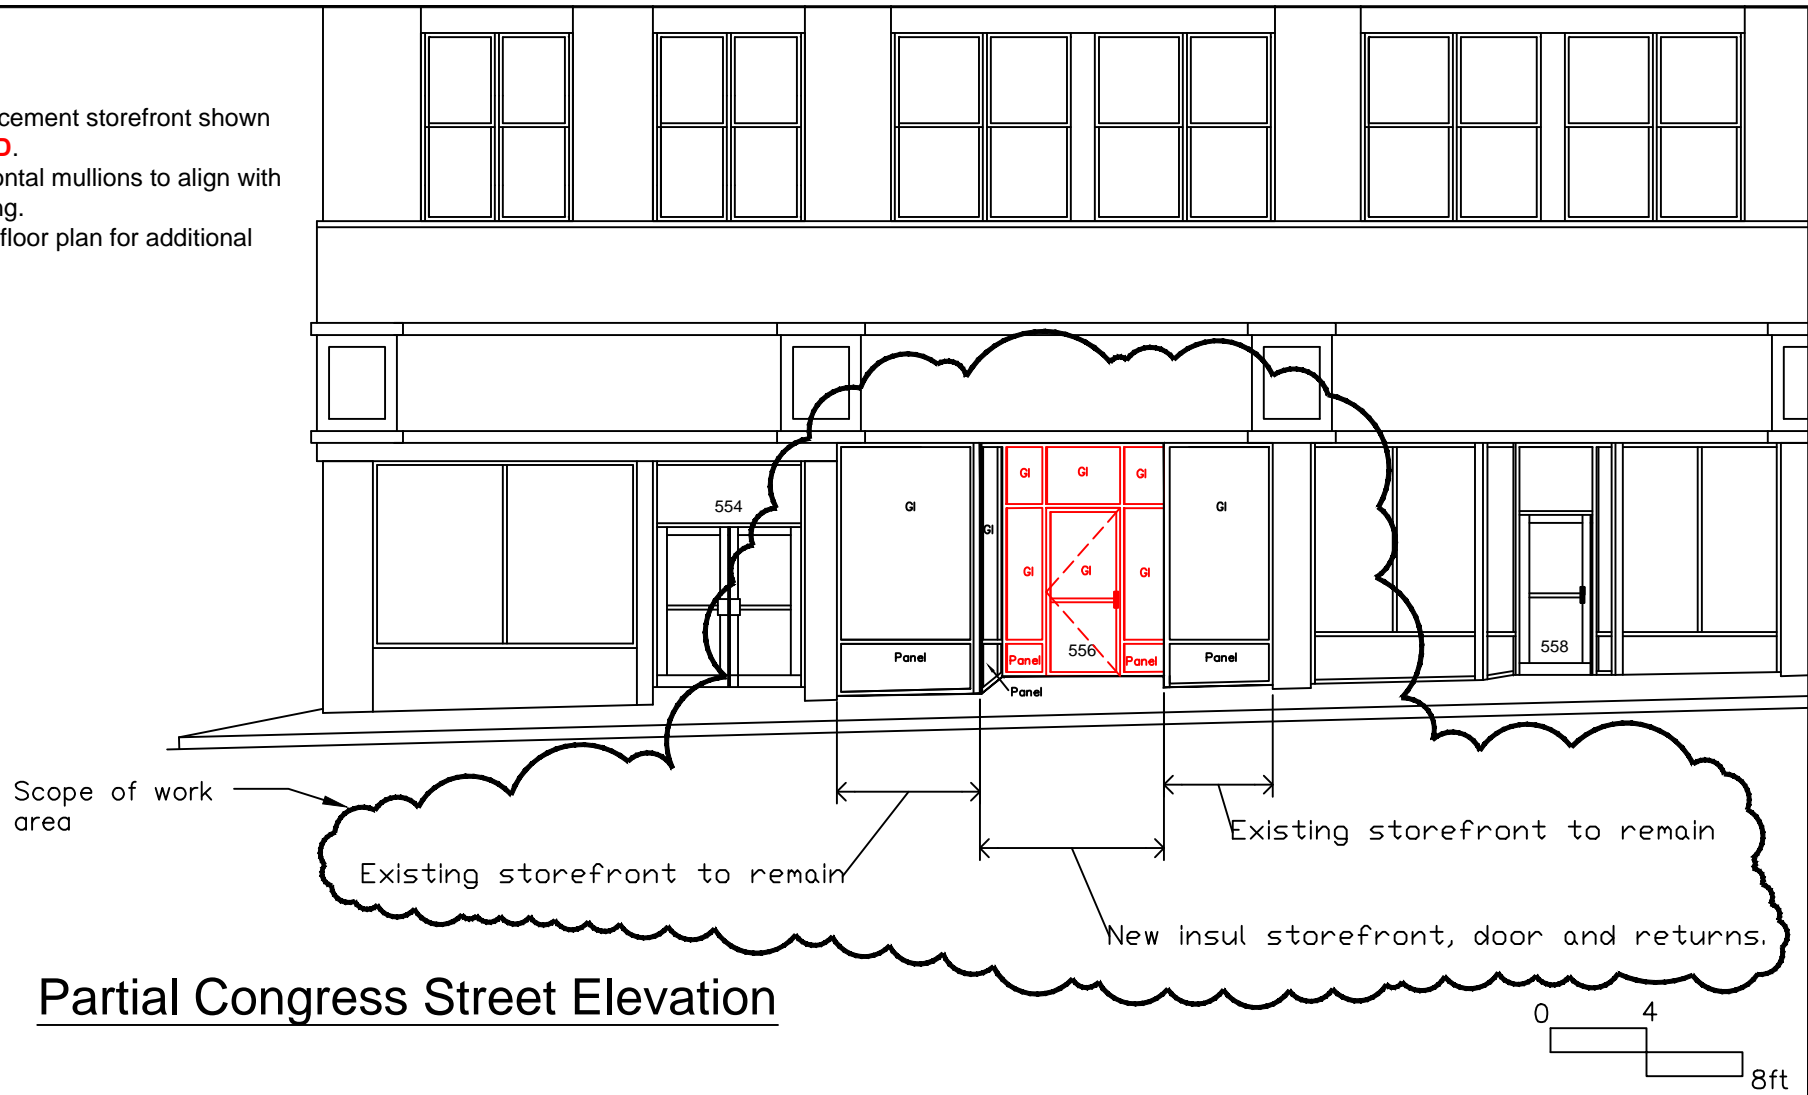

Partial Congress Street Elevation

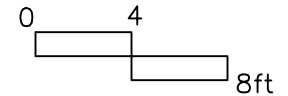

Terbax Realty
 PO Box 7525
 Portland, ME 04112

Storefront Renovation
 556 Congress Street

Revisions:

A-2

5/15/17