



SCALE:

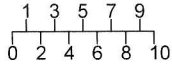

dotted lines indicate extent of work

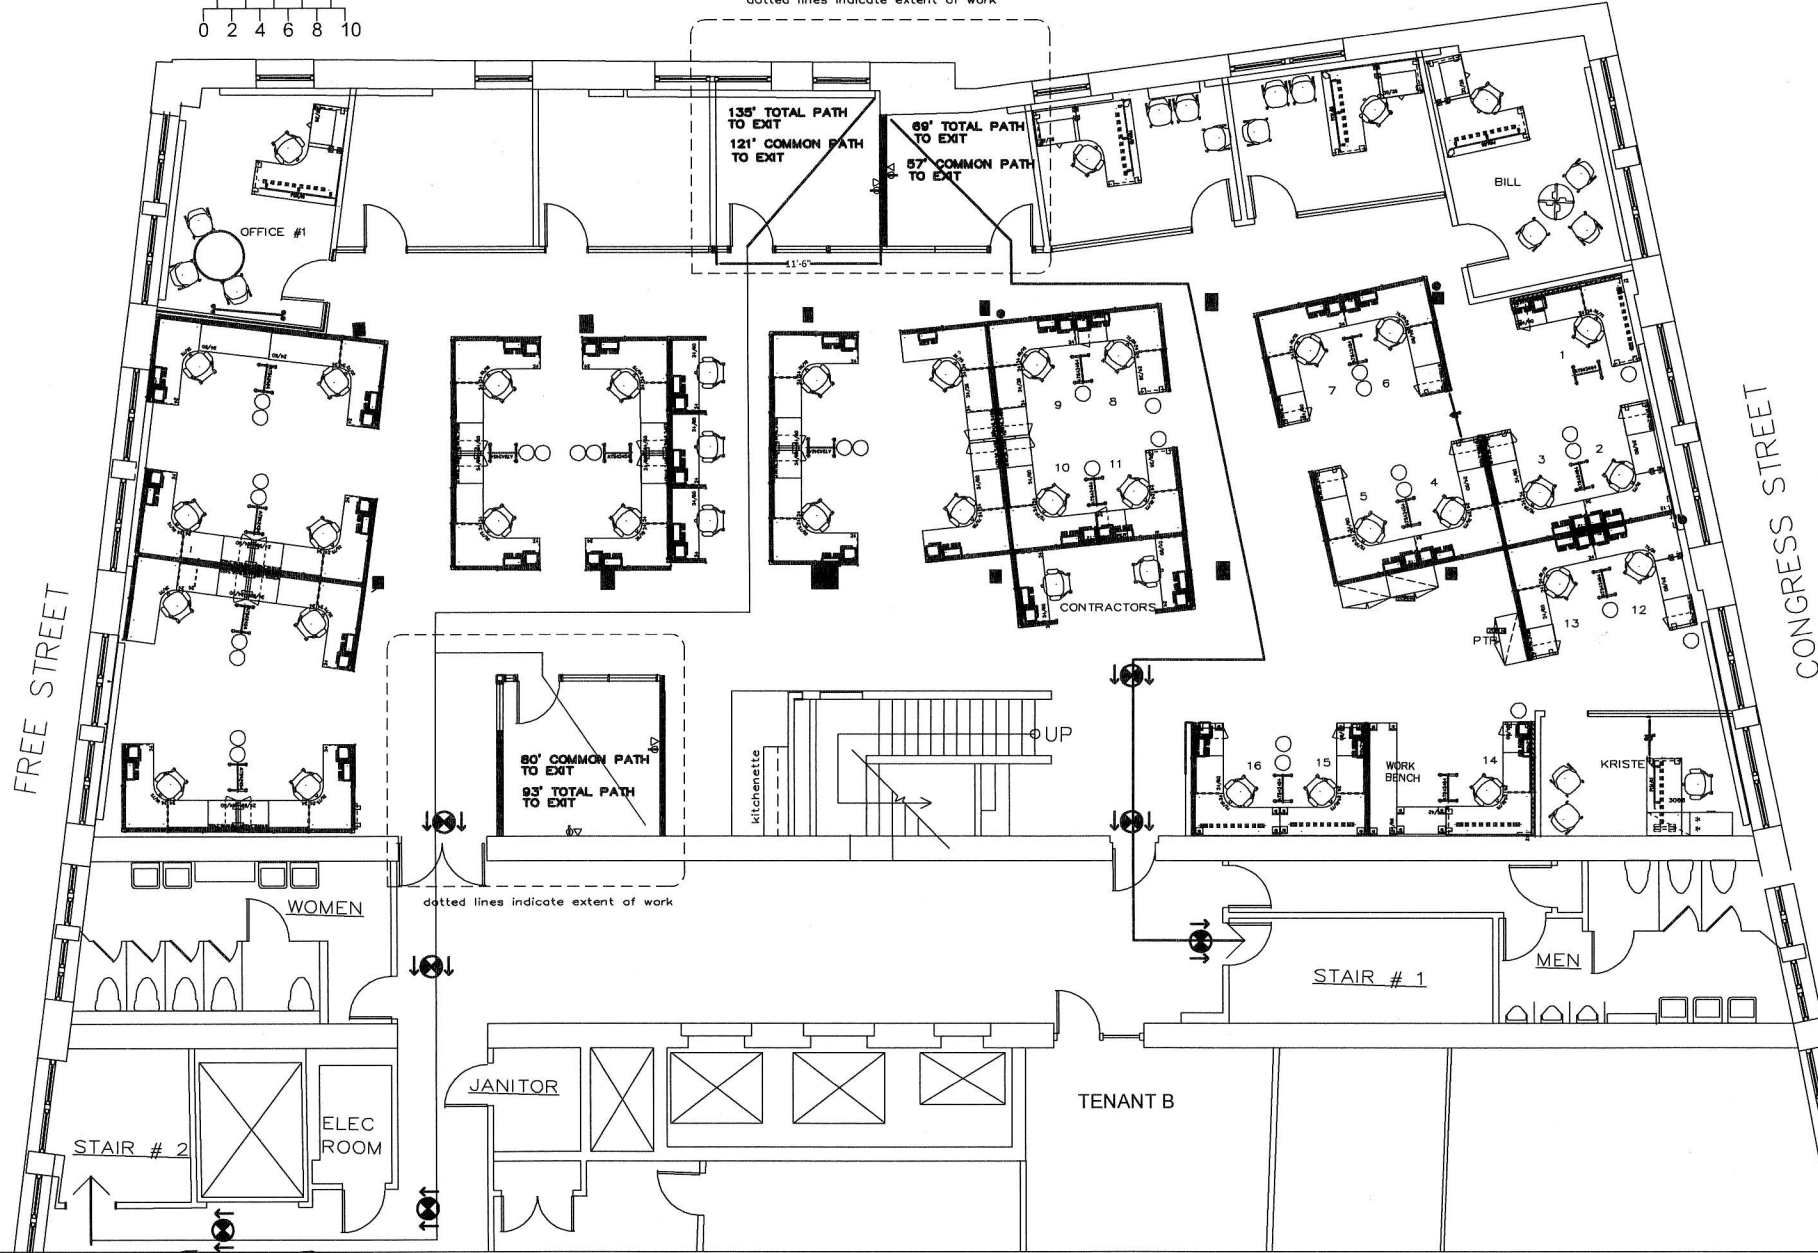

FREE STREET

CONGRESS STREET

DIVERSIFIED COMMUNICATIONS
 THIRD FLOOR
 562 CONGRESS STREET
 PORTLAND, MAINE 04101



DATE: 12-12-17
 DRAWN BY: LMW
 SCALE: AS NOTED

ID-04
 LIFE SAFETY