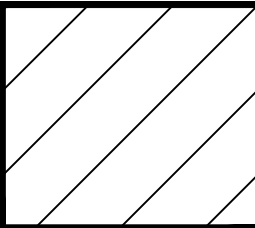
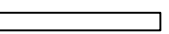



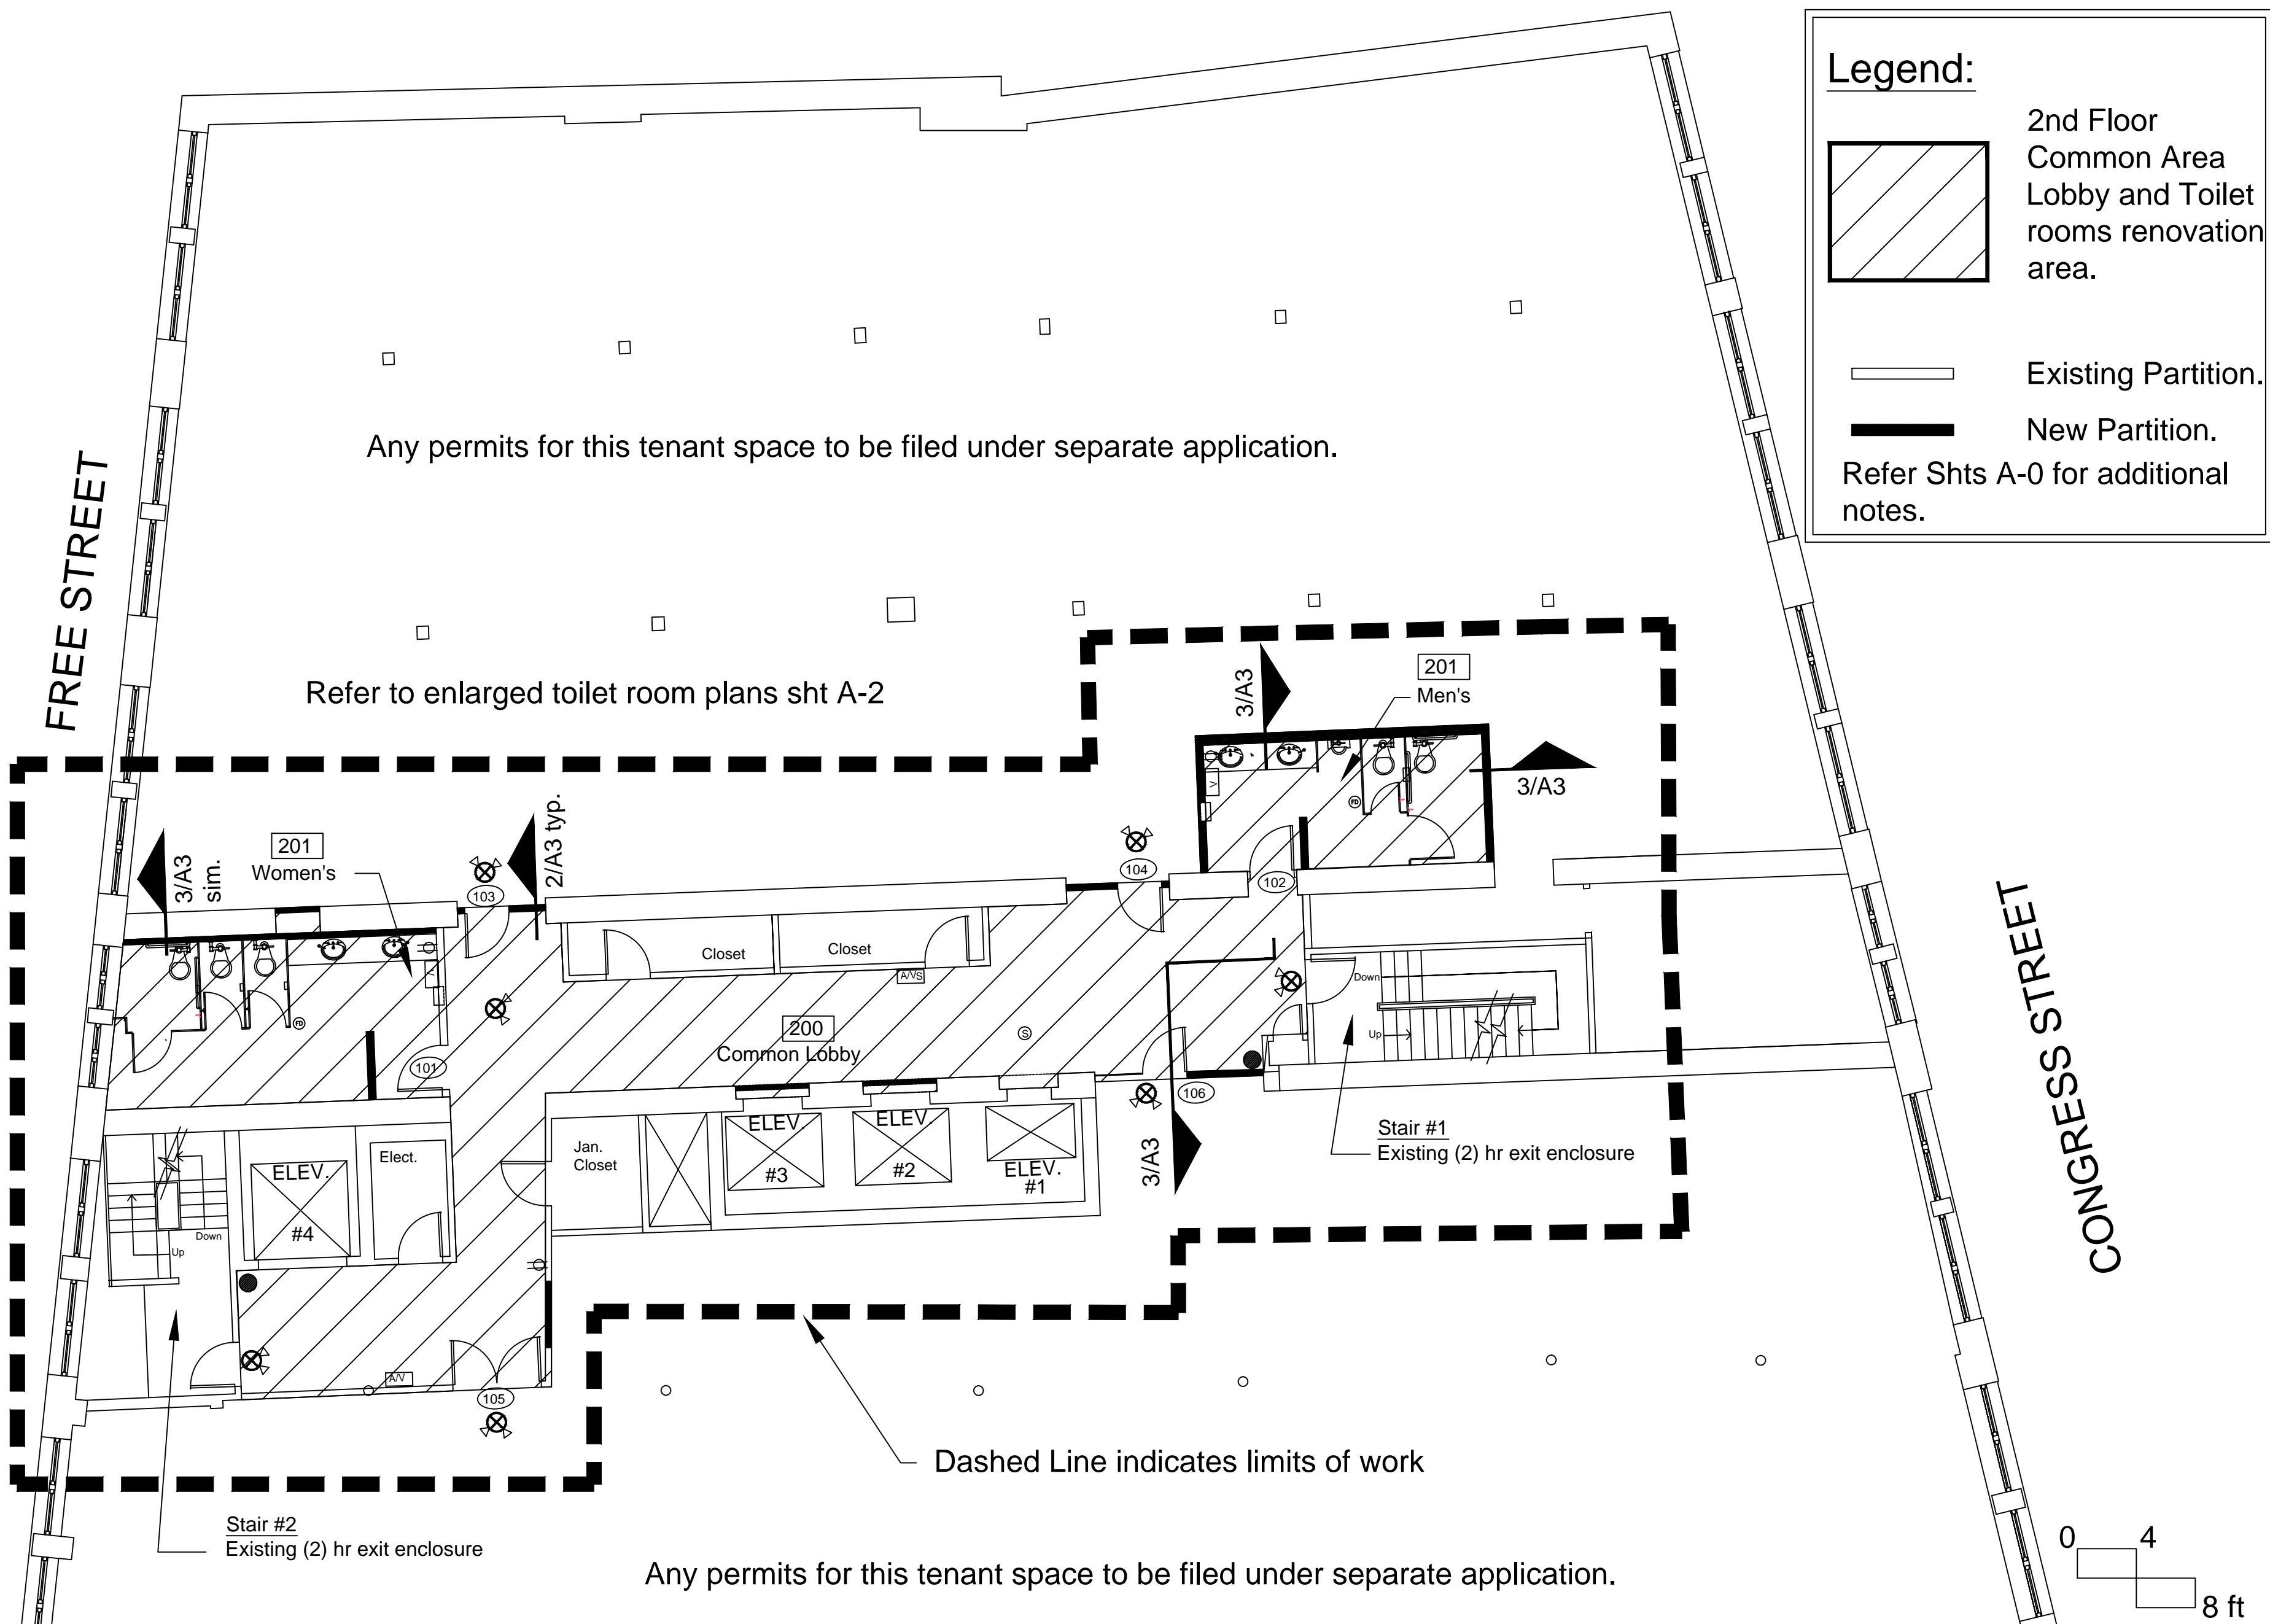
Legend:

 2nd Floor Common Area Lobby and Toilet rooms renovation area.

 Existing Partition.

 New Partition.

Refer Shts A-0 for additional notes.



**562 Congress St.
Portland, Maine**

2nd Floor Plan

Revisions:

--	--

A-1
5/17/12
Sht 2 of 6