




1 ADA BATHROOM PLAN  
SCALE: 1/2" = 1'-0"

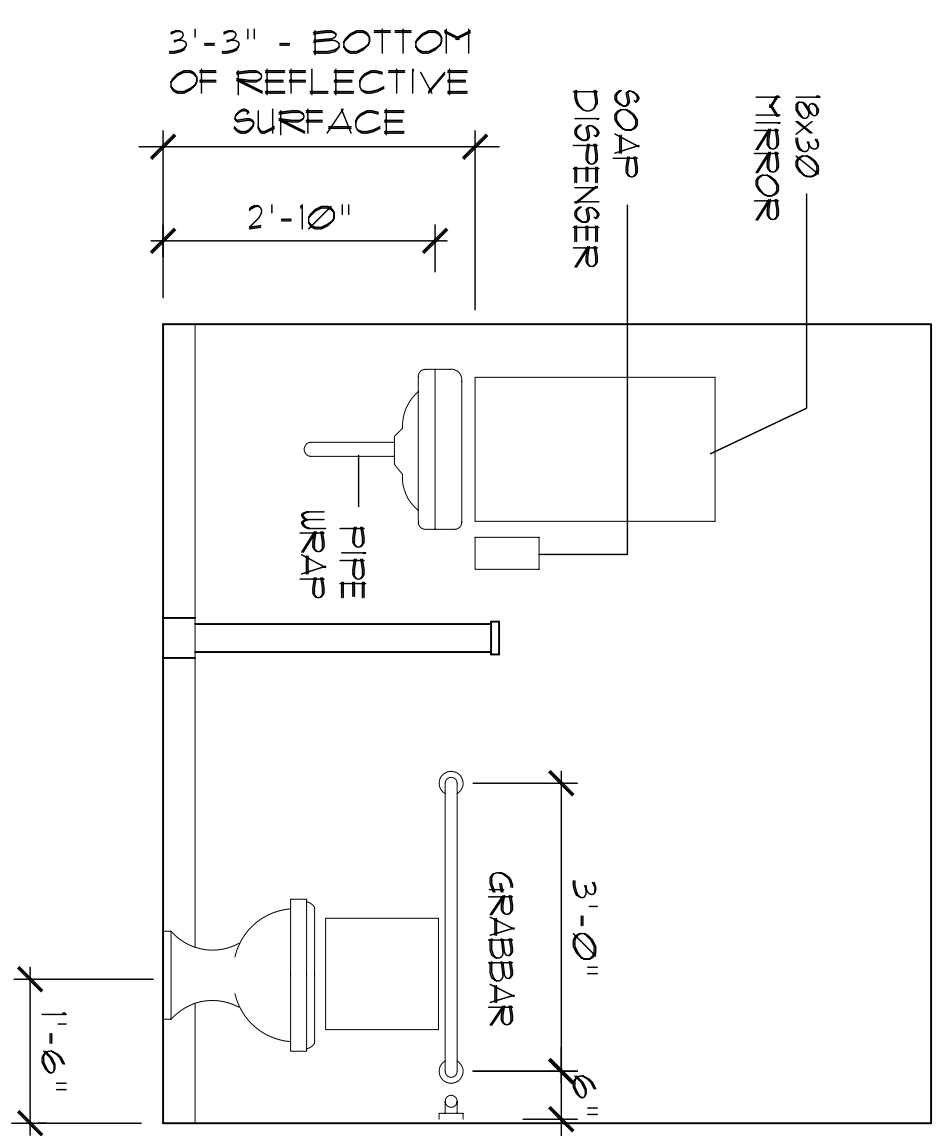

4 BATHROOM ELEV.  
SCALE: 1/2" = 1'-0"

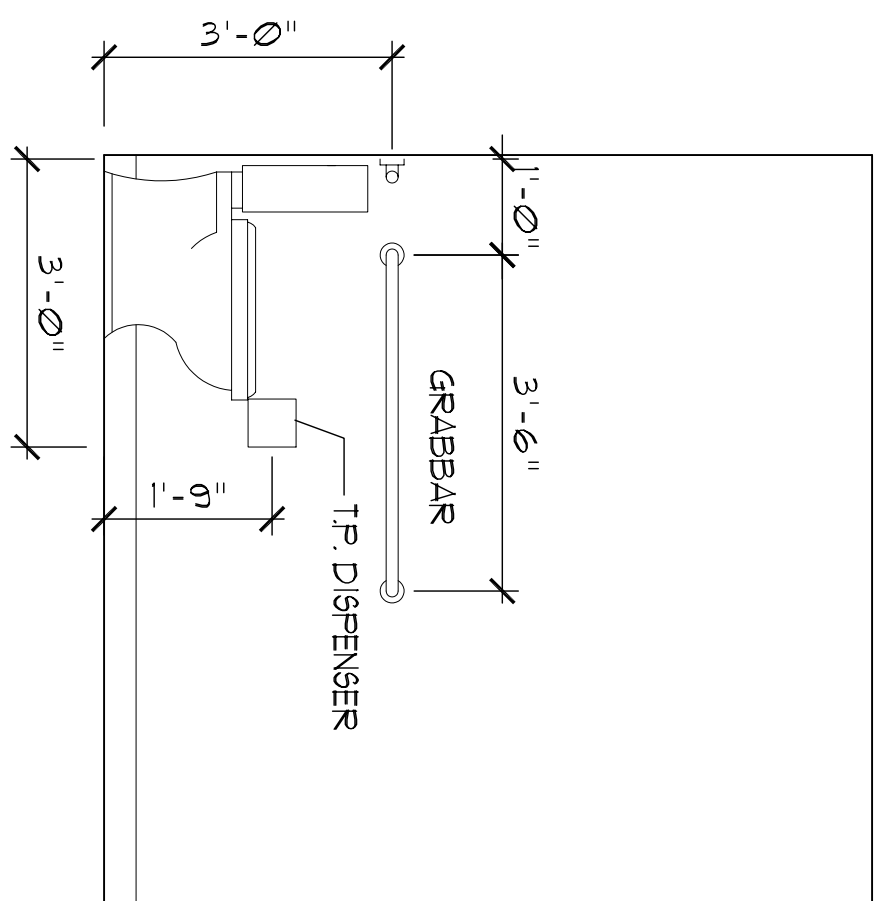


5 BATHROOM ELEV.  
SCALE: 1/2" = 1'-0"

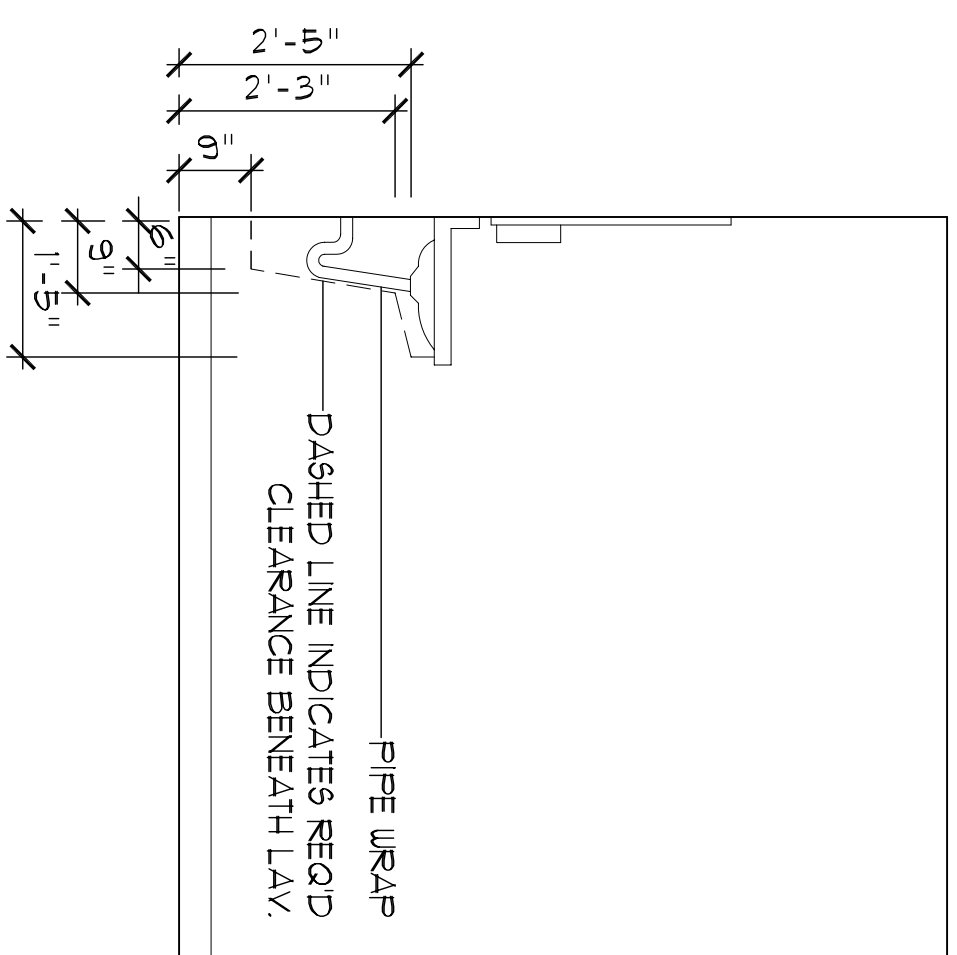

6 BATHROOM ELEV.  
SCALE: 1/2" = 1'-0"


- ADA BATHROOM - KEYED NOTES
- 1 5' DIA. TURNING CIRCLE.
  - 2 56" x 60" CLEAR SPACE AT TOILET.
  - 3 30" x 48" CLEAR SPACE AT LAV.
  - 4 32" CLEAR MINIMUM DOOR INSURING ALLOWED BECAUSE A 30" x 48" CLEAR SPACE IS PROVIDED WITHIN THE ROOM, BEYOND THE ARC OF THE DOOR.
  - 5 30" x 48" CLEAR SPACE BEYOND THE ARC OF THE DOOR ALLOWING IN SWING DOOR.

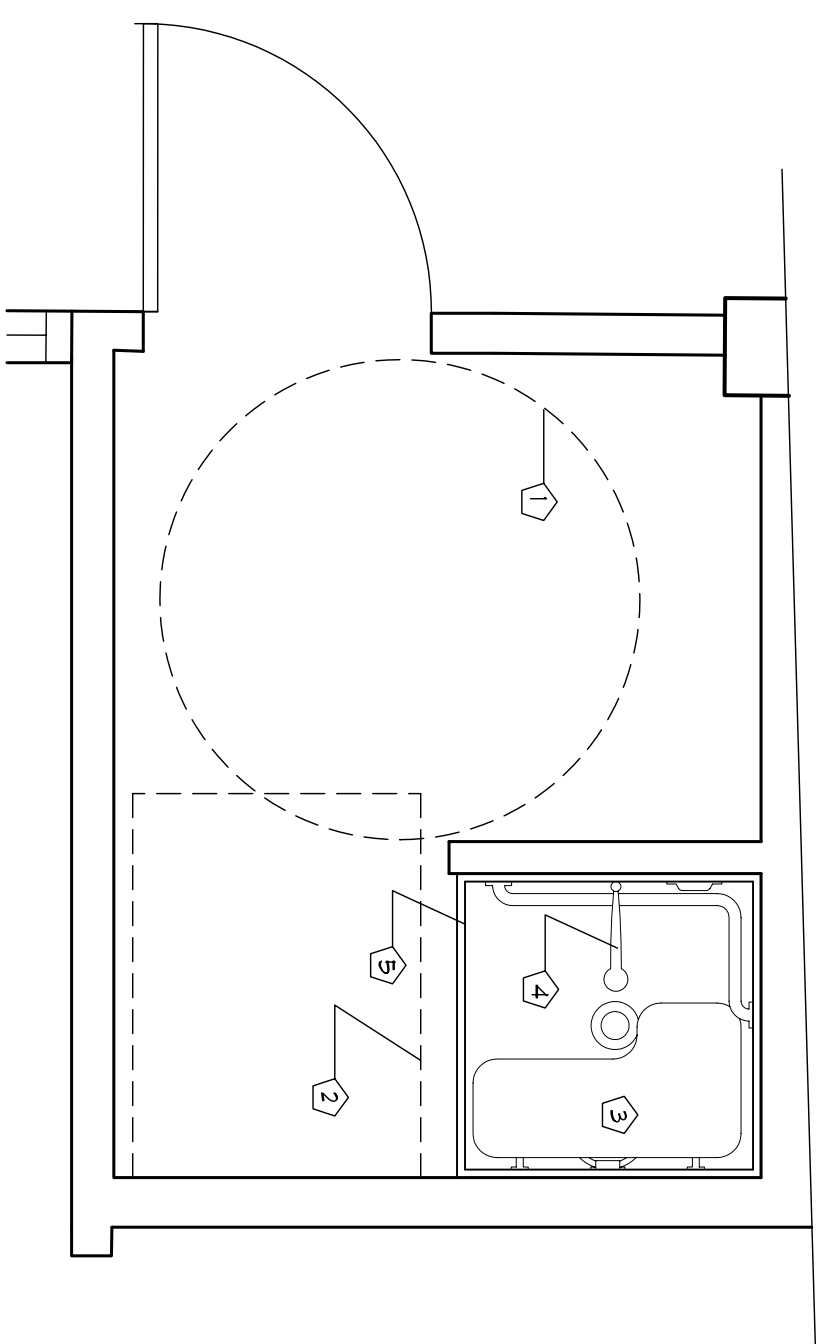


2 ADA SHOWER PLAN  
SCALE: 1/2" = 1'-0"

ADA SHOWER - KEYED NOTES


- 1 5' DIA. TURNING CIRCLE.
- 2 36" x 48" CLEAR SPACE AT SHOWER.
- 3 SEAT.
- 4 SHOWER SPRAY UNIT WITH 60" HOSE - ABLE TO BE USED AS FIXED OR HAND-HELD.
- 5 36" x 36" CLEAR SHOWER STALL.

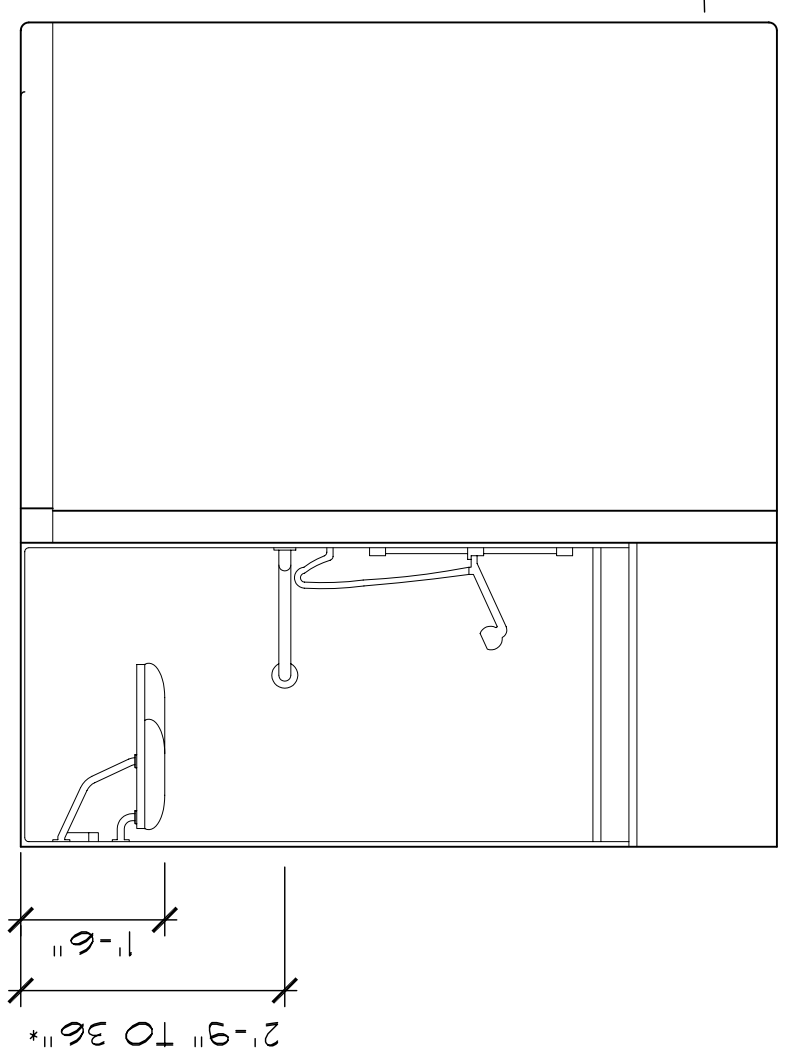


4 SHOWER ELEV.  
SCALE: 1/2" = 1'-0"

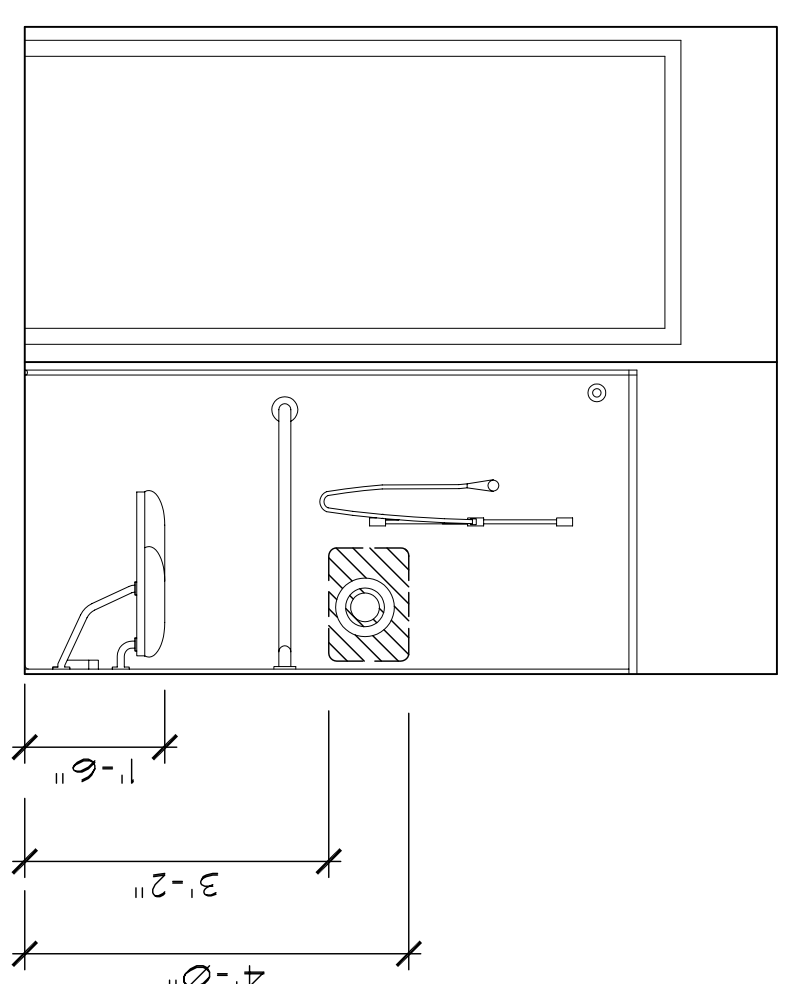

5 SHOWER ELEV.  
SCALE: 1/2" = 1'-0"

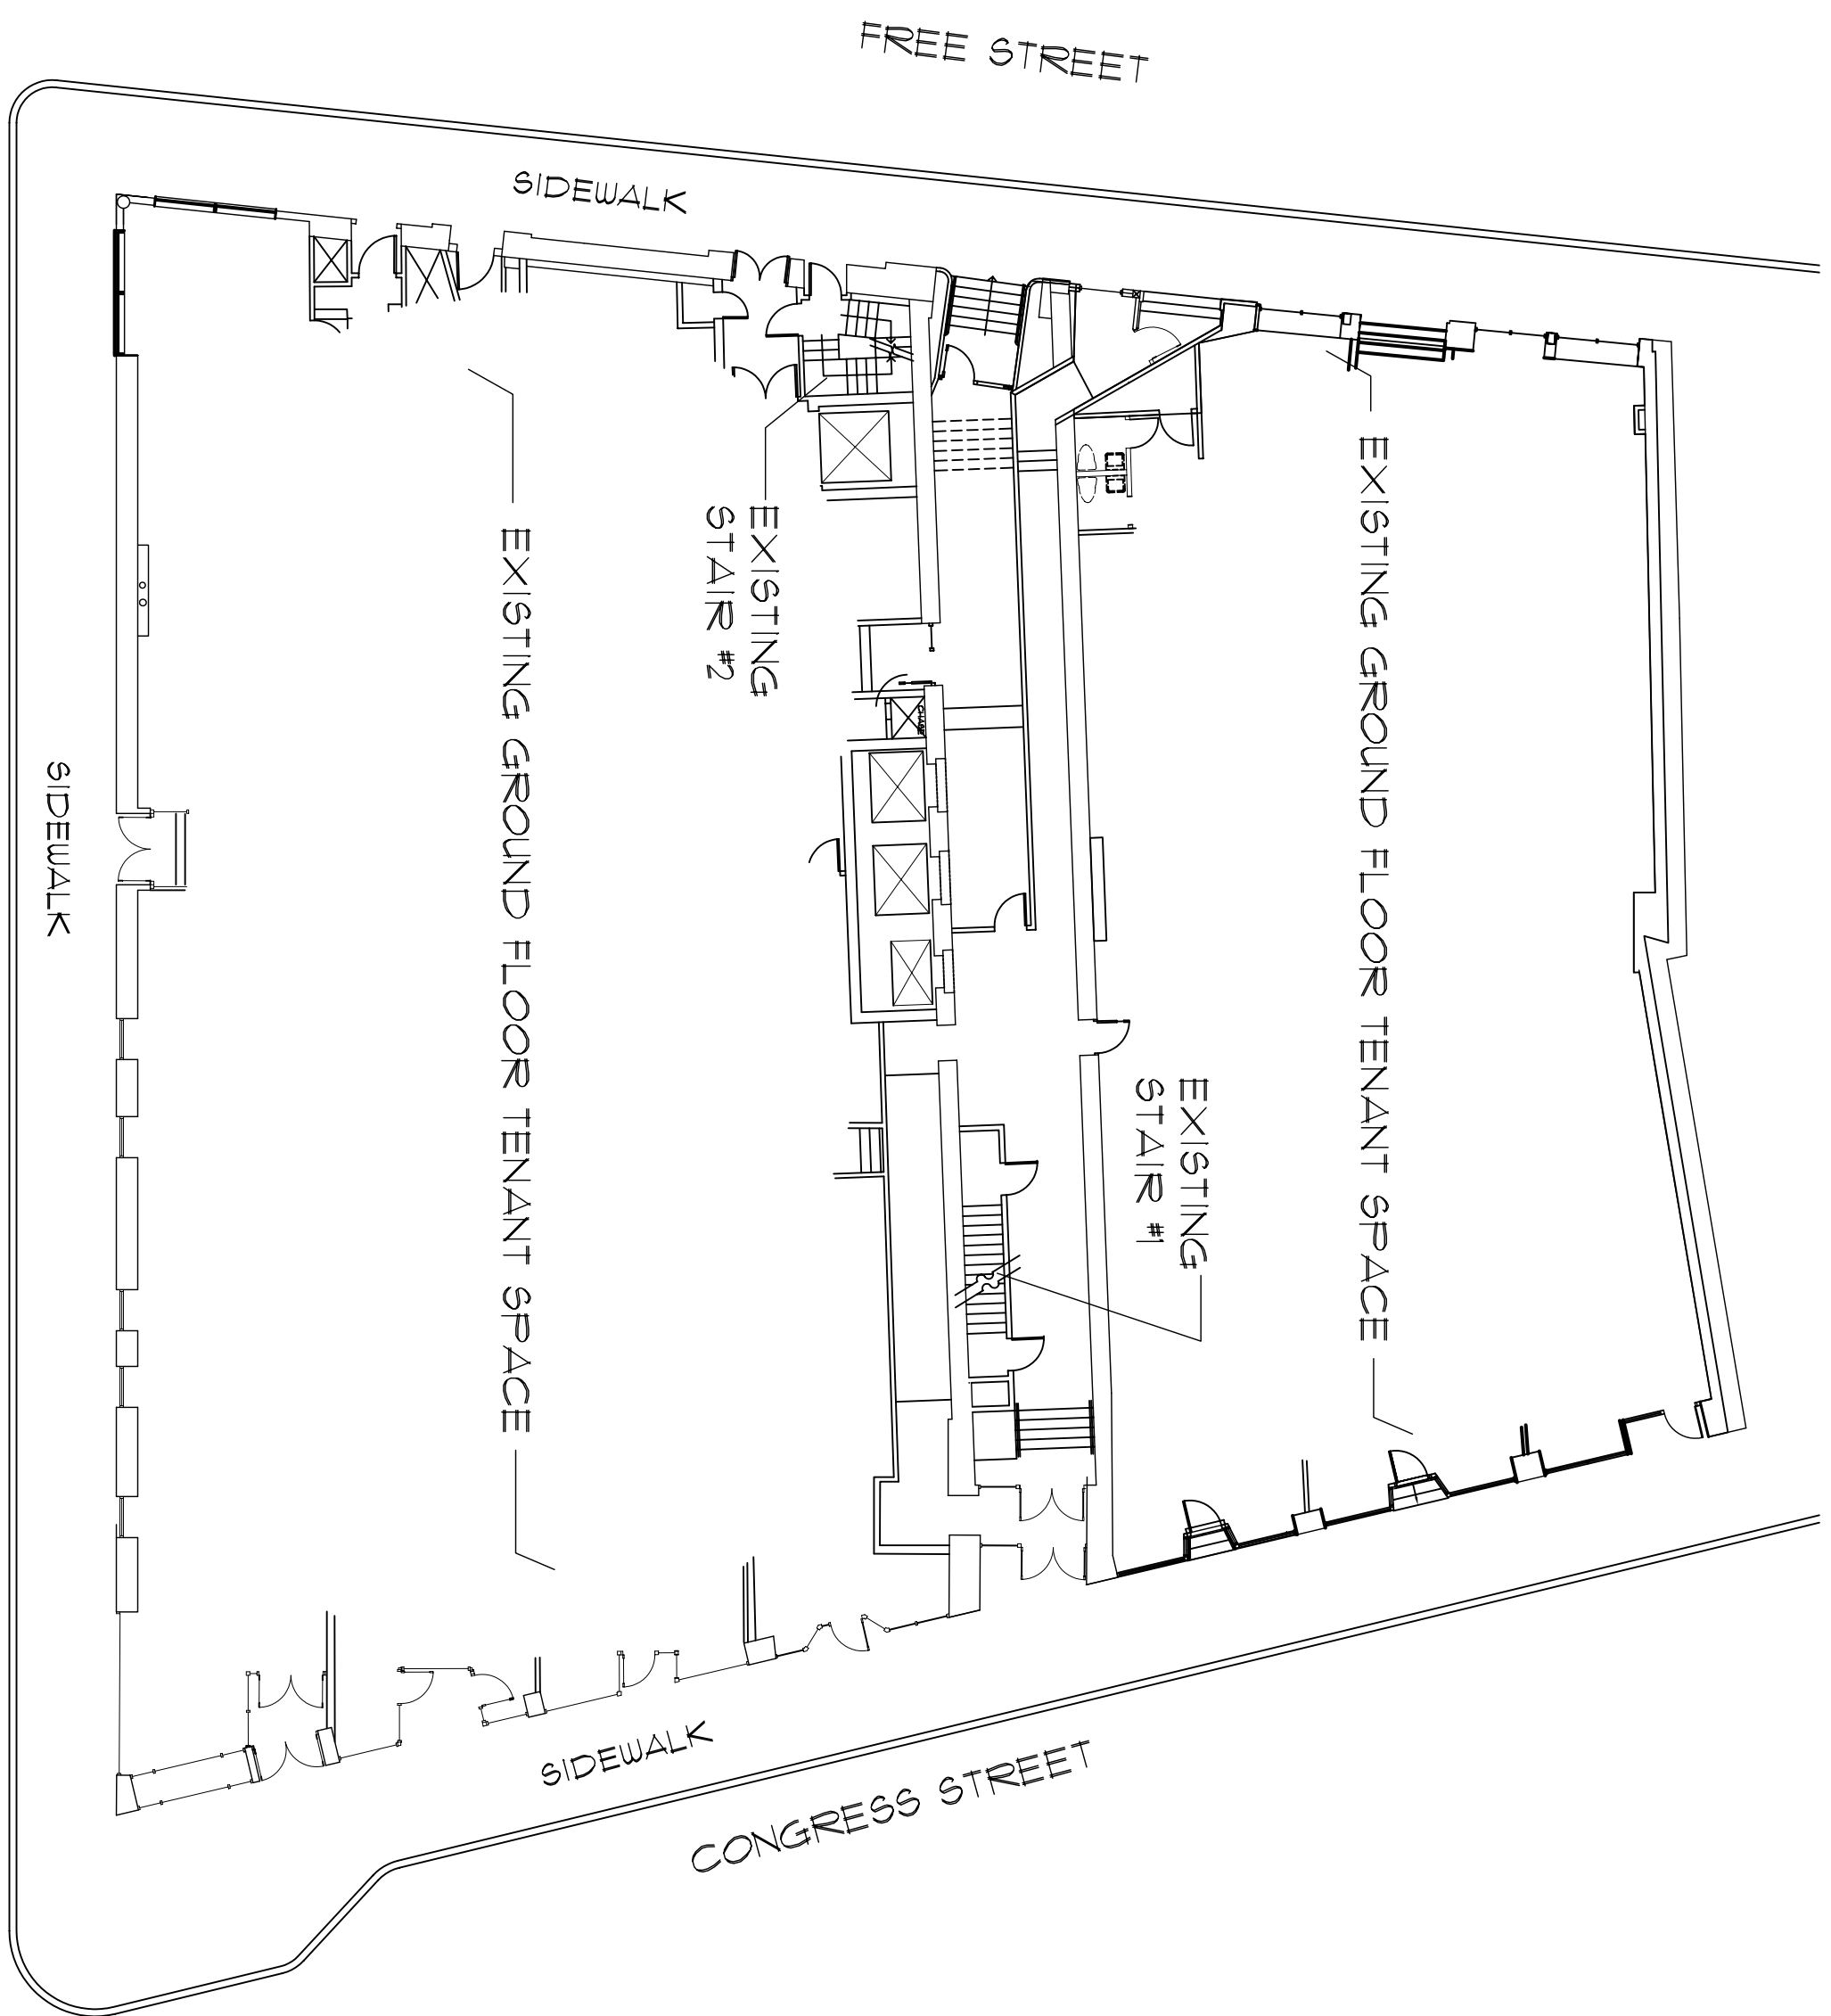

4 GROUND FLOOR EGRESS PLAN  
SCALE: 1/16" = 1'-0"

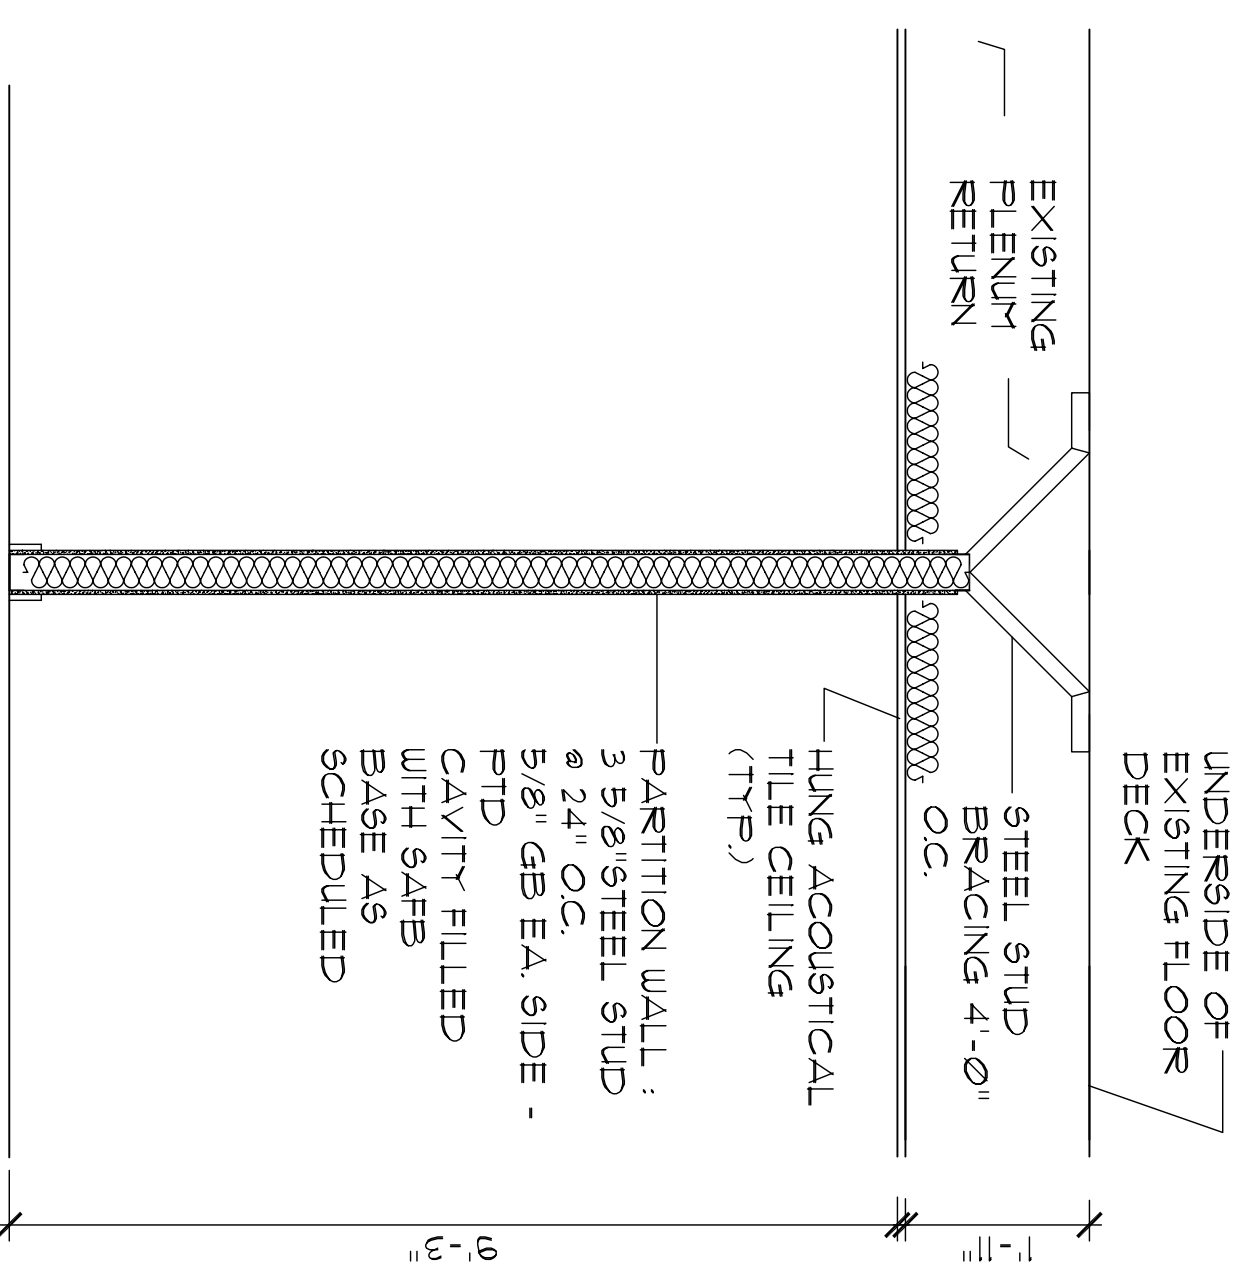

3 TYPICAL PARTITION WALL  
SCALE: 1/2" = 1'-0"