




- ① trash
- ② mixed recy
- ③ cans/bottles
- ④ cardboard
- ⑤ microwave
- ⑥ toaster
- ⑦ coffee
- ⑧ dishwasher
- ⑨ refrigerator
- ⑩ sink
- ⑪ stepstool

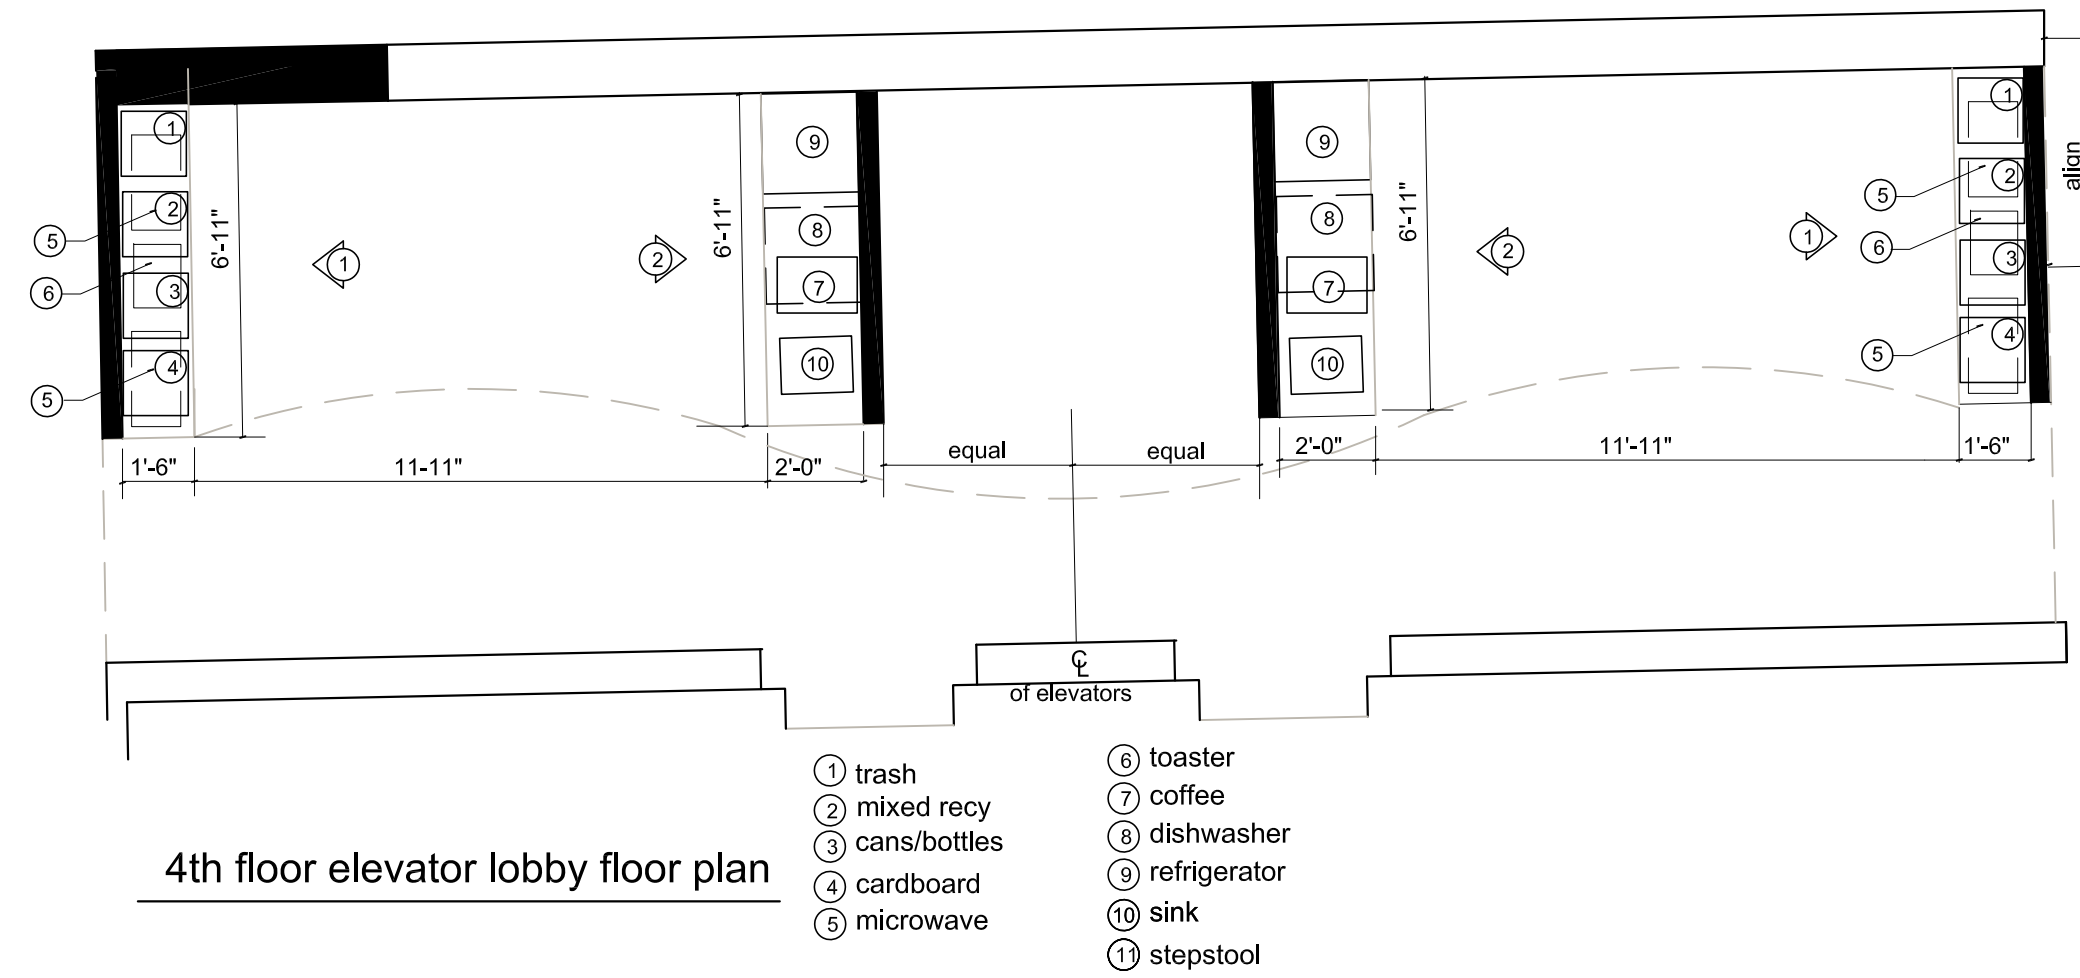


4th floor elevator lobby floor plan

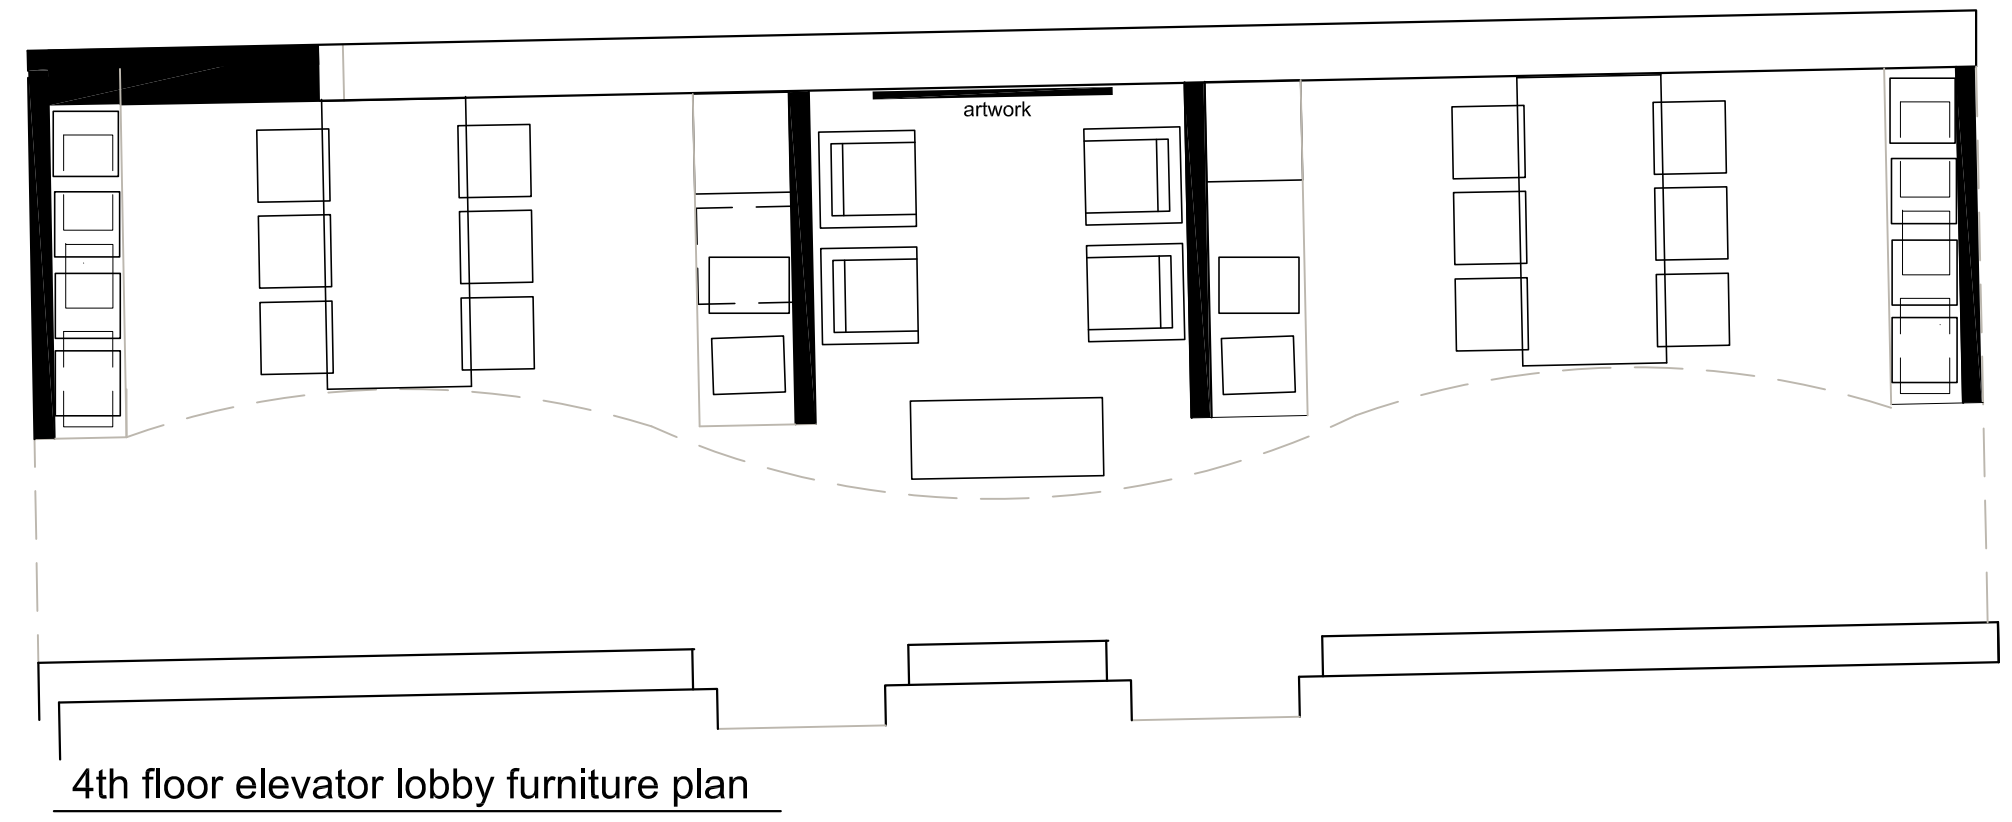

4th floor elevator lobby furniture plan

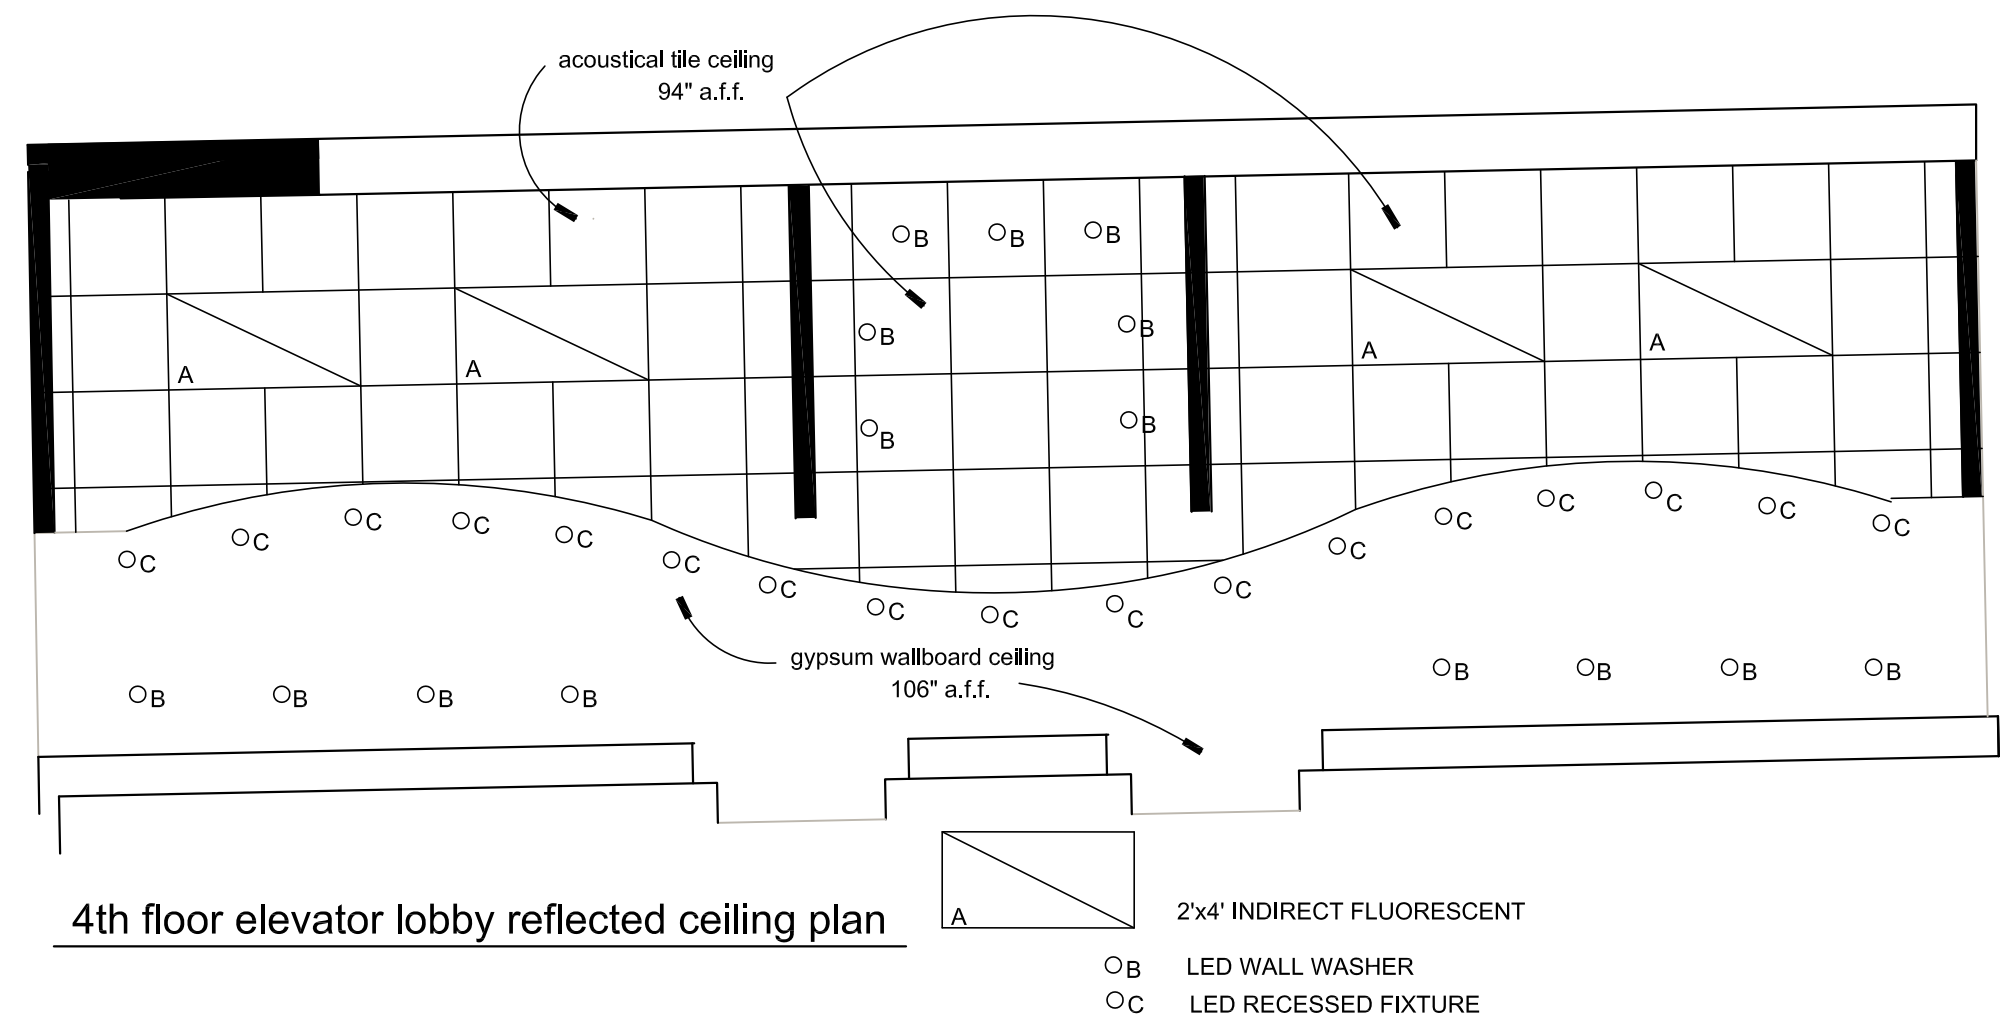

4th floor elevator lobby reflected ceiling plan

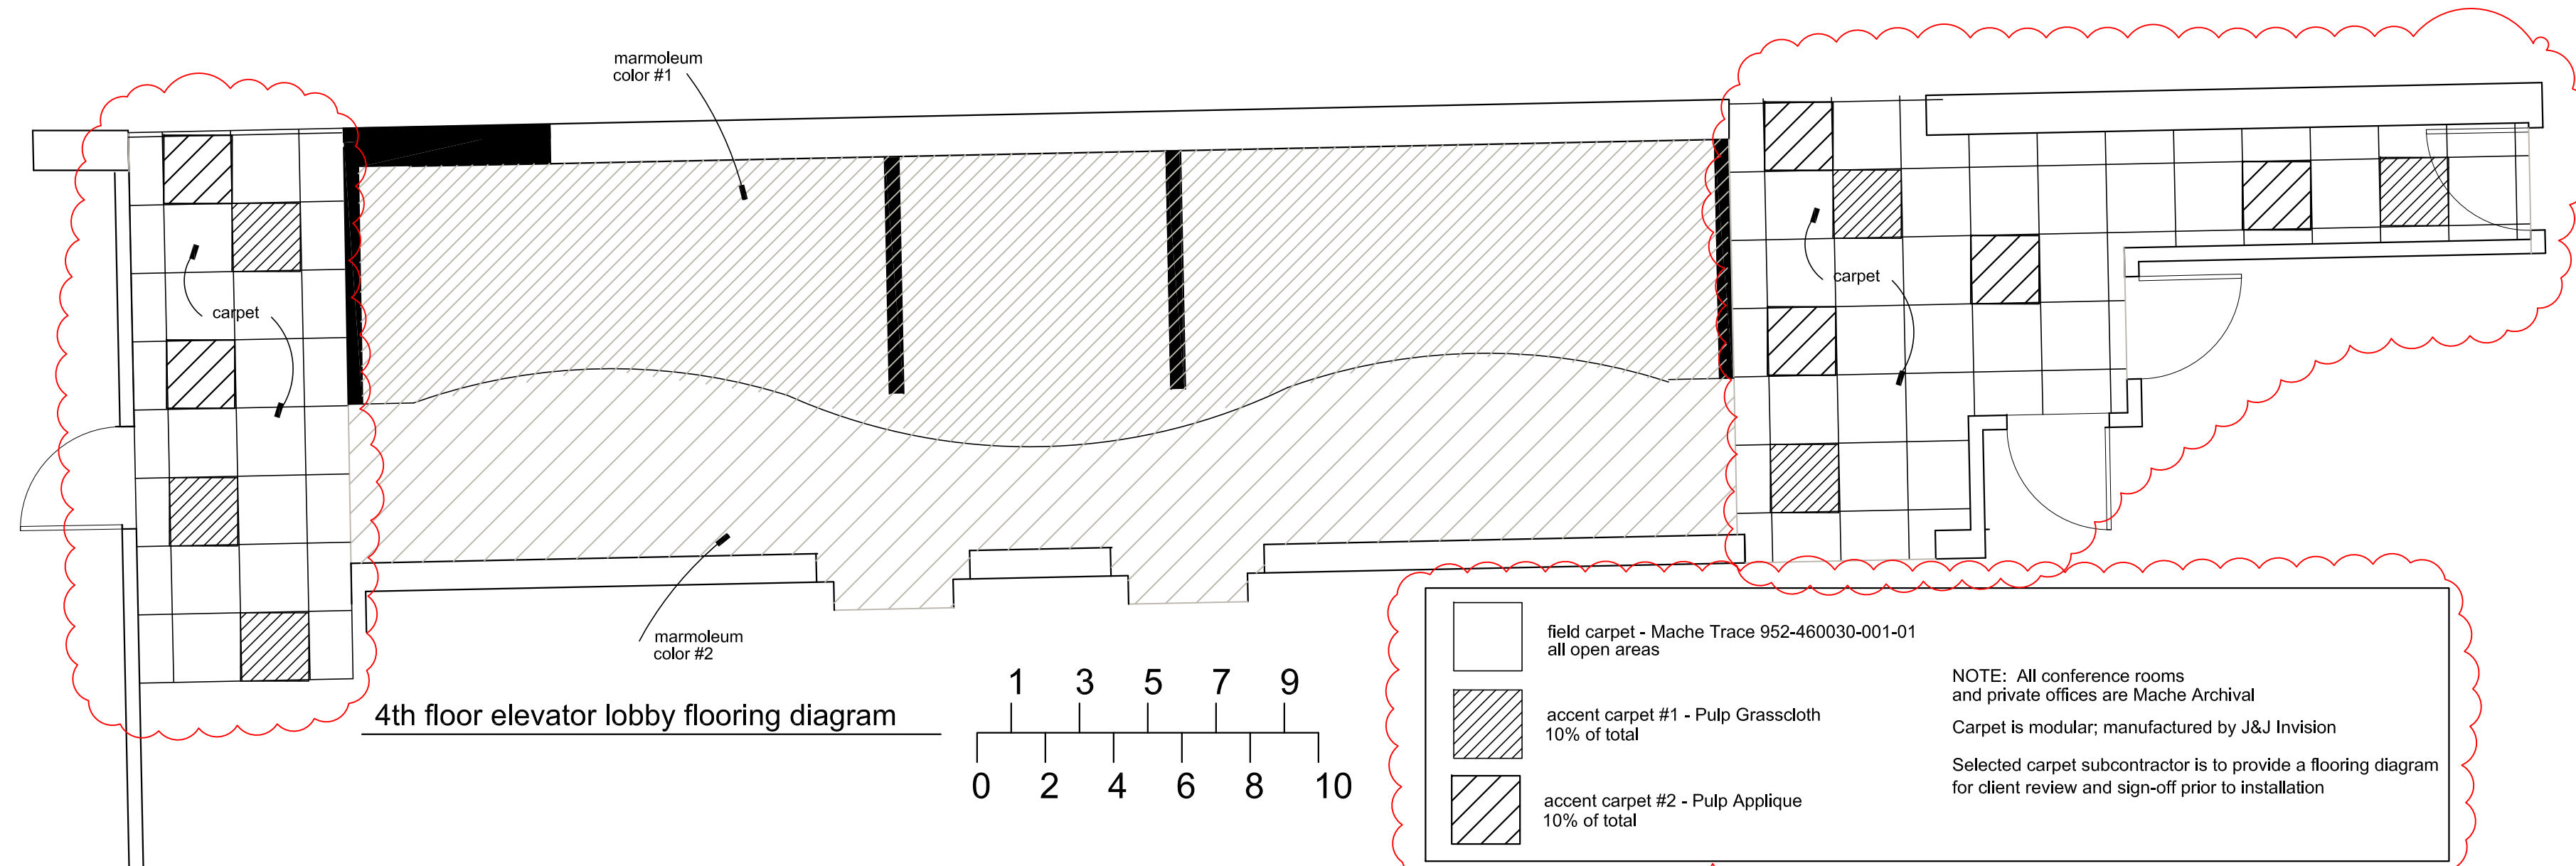

4th floor elevator lobby flooring diagram

field carpet - Mache Trace 952-460030-001-01
all open areas

accent carpet #1 - Pulp Grasscloth
10% of total

accent carpet #2 - Pulp Applique
10% of total

NOTE: All conference rooms and private offices are Mache Archival Carpet is modular; manufactured by J&J Invision Selected carpet subcontractor is to provide a flooring diagram for client review and sign-off prior to installation