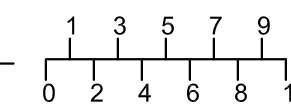
 

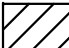
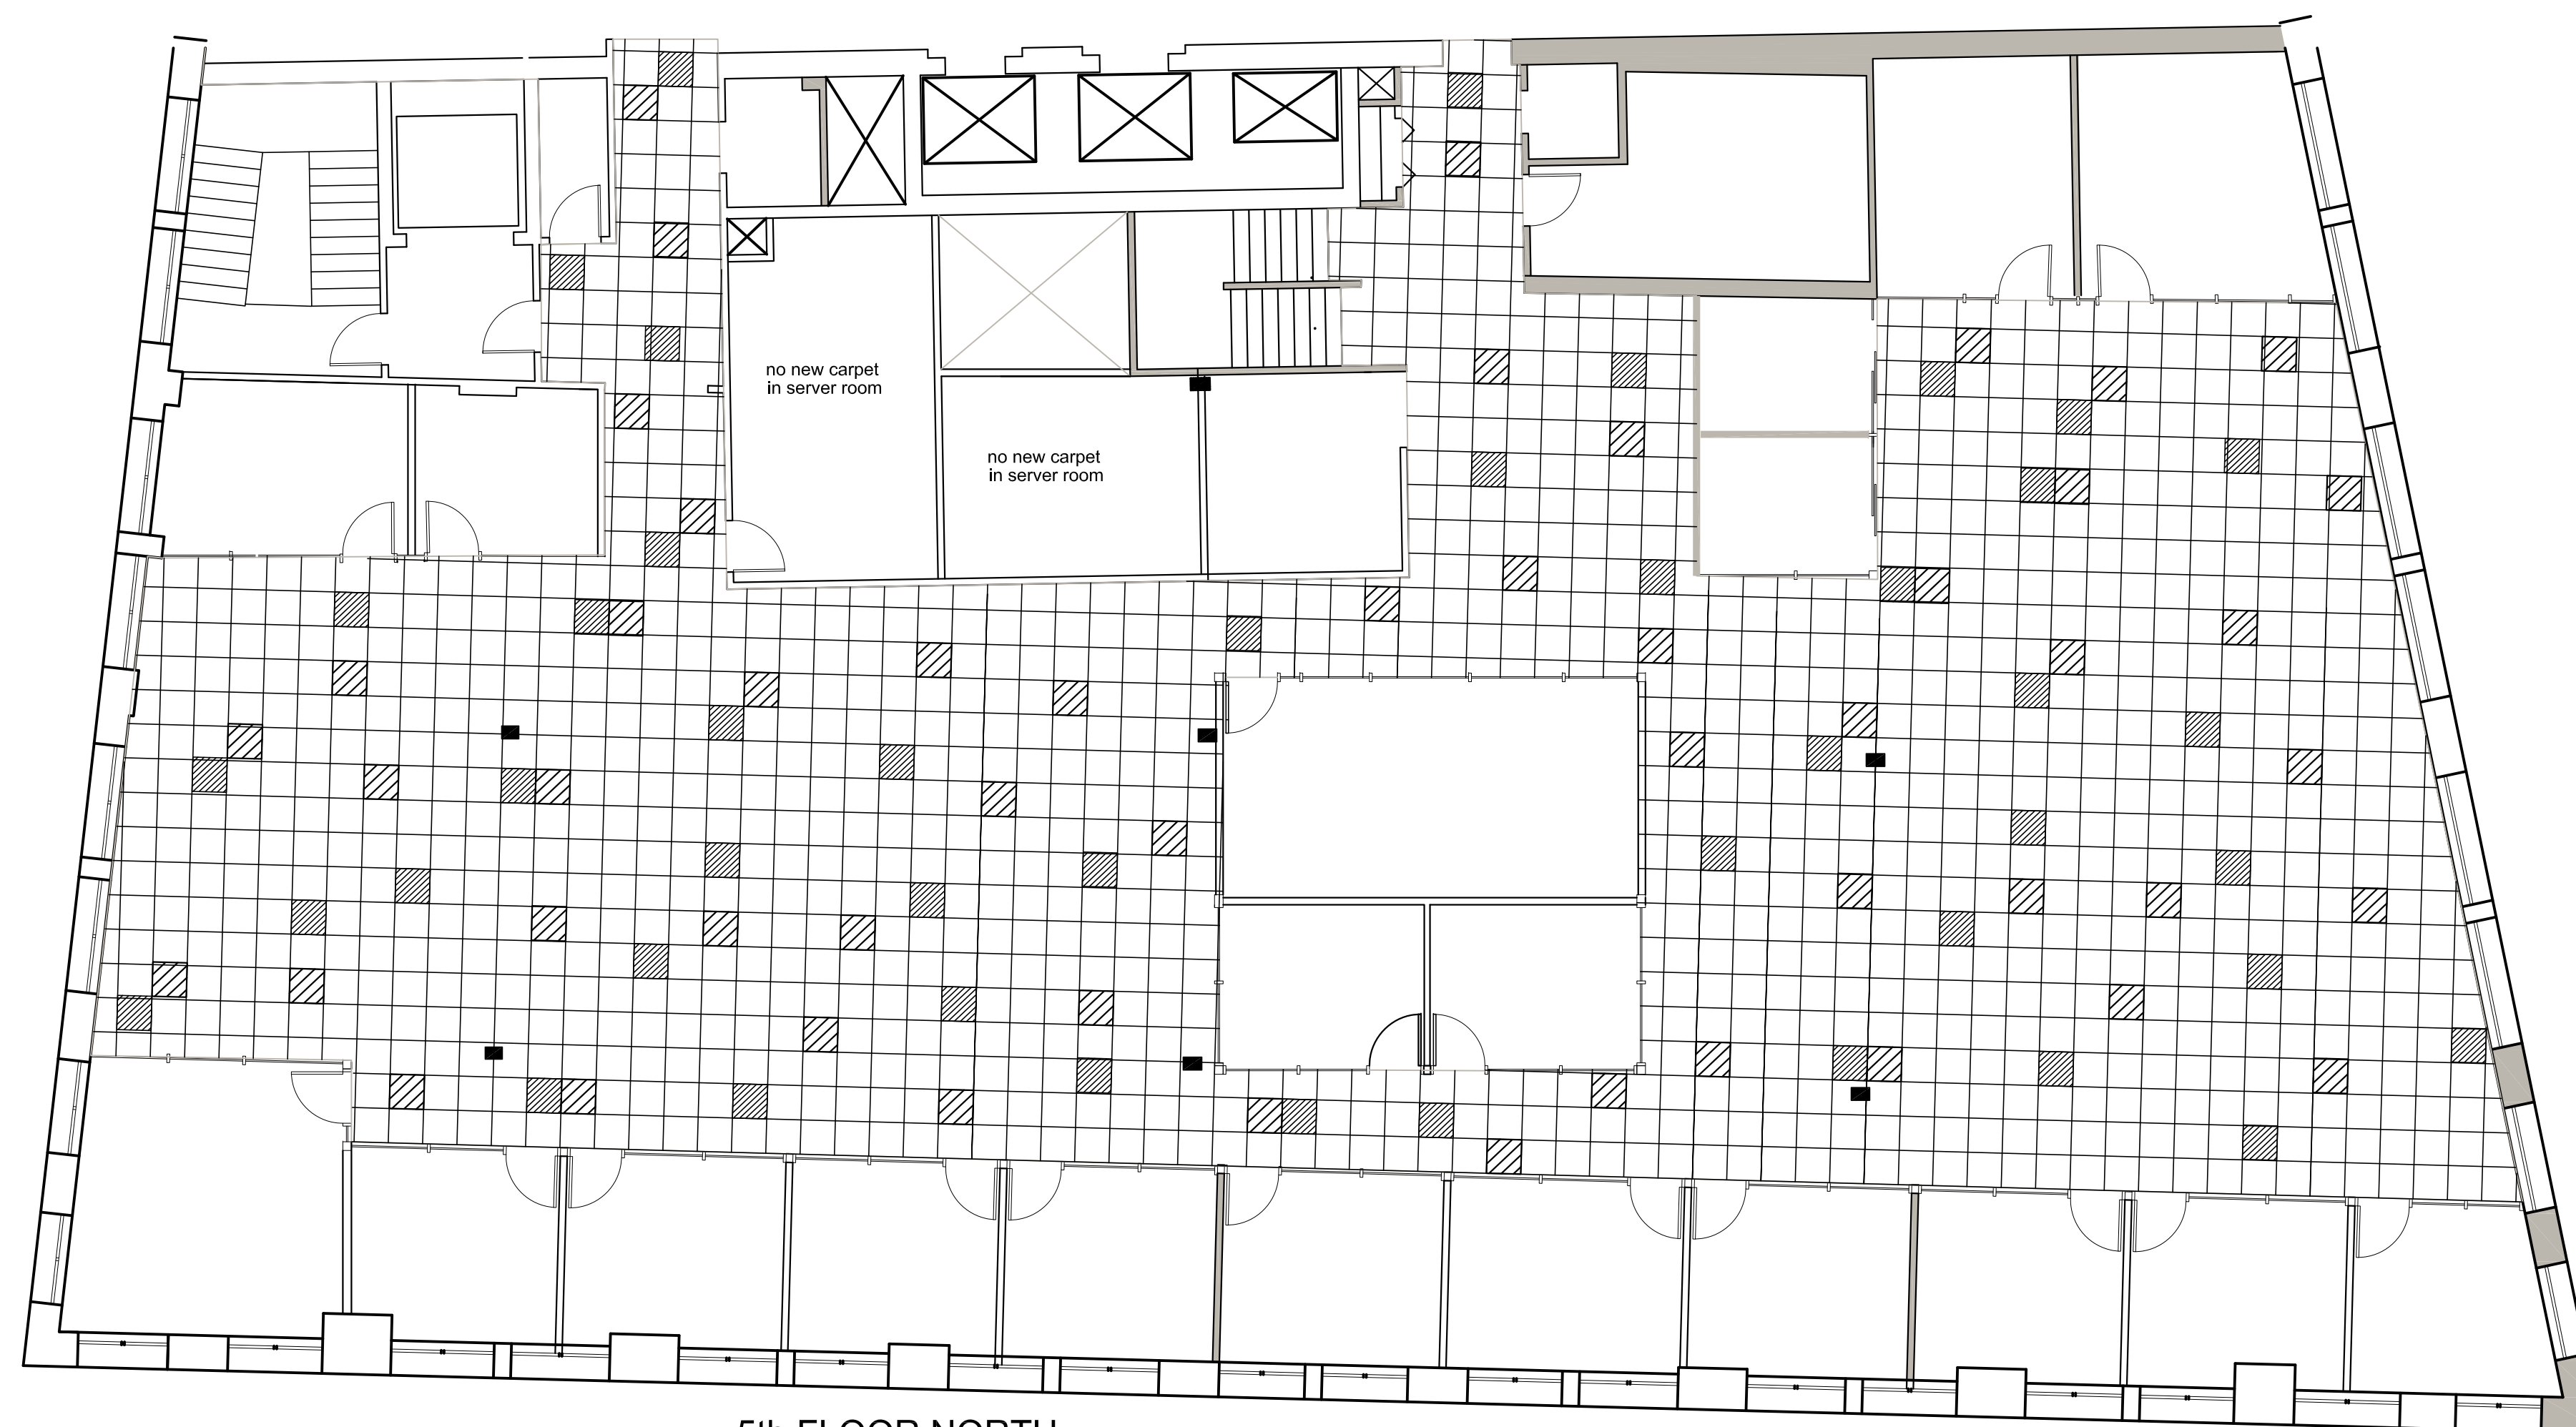



5th FLOOR SOUTH
carpet diagram



-  field carpet - Mache Trace custom #952-460030-001-05
all open areas
 -  accent carpet #3 - Pulp Collage
10% of total
 -  accent carpet #2 - Pulp Applique
10% of total
- NOTE: All conference rooms
and private offices are Mache Archival
- Carpet is modular; manufactured by J&J Invision
Selected carpet subcontractor is to provide a flooring diagram
for client review and sign-off prior to installation.



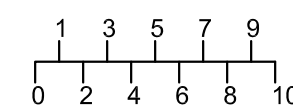5th FLOOR NORTH
carpet diagram



Architect:
ARCHETYPE
architects
48 Union Wharf Portland, Maine 04101
(207) 772-6022 Fax (207) 772-4056

Project:
DIVERSIFIED COMMUNICATIONS
PORTLAND, MAINE 04101

Revisions:

Date: 4 December 2012
Scale: 1/8" = 1'-0"
5th FLOOR
CARPET LAYOUT PLANS

A13