


**SPINNAKER TRUST - Blade Sign**  
 Scale: 1" = 55" Square Footage: 6.9



Side View

(Enlarged to show detail)

Proposed Blade Sign to be internally illuminated with push thru acrylic letters and non-illuminated painted aluminum background  
 Illumination to be white LEDs  
 Colors to be black, white & PMS 314  
 Font used: Times New Roman  
 Sign to be mounted to building with masonry hex stud (wedge anchor system)  
 Clear silicone to be used to seal penetrations (when necessary)  
 Sign to be 26"x38"x4" with a custom steel frame and bracket

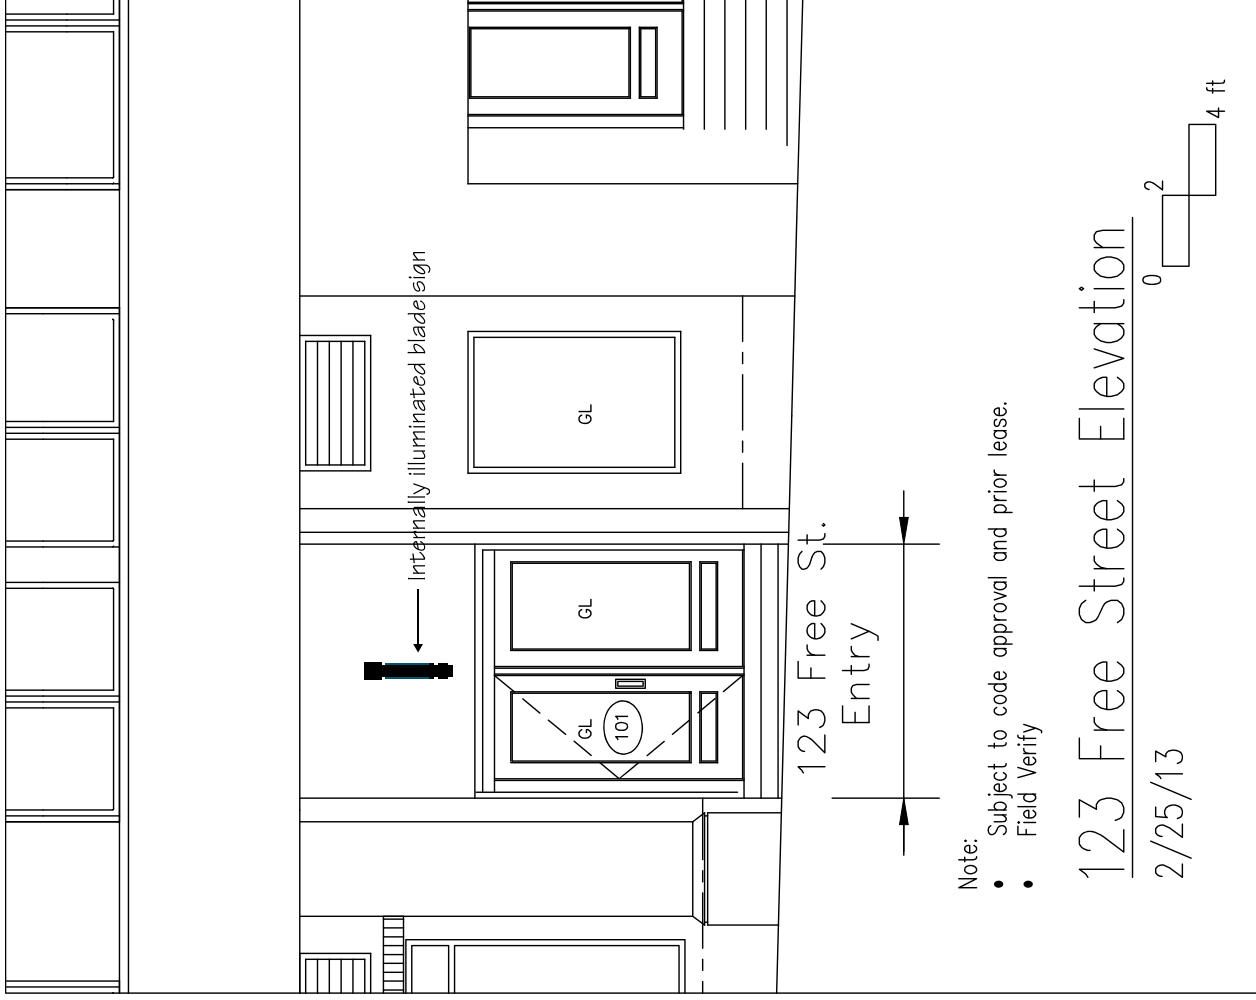

Note:

- Subject to code approval and prior lease.
- Field Verify

123 Free Street Elevation

2/25/13



40A Manson Libby Road  
 Scarborough, ME 04074  
 Phone: 207-596-6111  
 Fax: 207-596-6435

CLIENT	
DRAWING NAME	HANGING SIGNS FS
DATE	2/25/2013
SALES PERSON	
DESIGNER	Kriebel
CLIENT SIGNATURE & APPROVAL DATE	
CONTACT:	

DATE	
REVISION HISTORY	

THIS DESIGN IS THE EXCLUSIVE PROPERTY OF BURR SIGNS. ALL PRODUCTION AND REPRODUCTION RIGHTS ARE RESERVED BY US.  
 THIS PRINT HAS BEEN DESIGNED FOR YOUR PERSONAL USE. IT MAY NOT BE SUBMITTED, USED OR EXHIBITED OUTSIDE OF YOUR COMPANY OR ORGANIZATION WITHOUT THE EXPRESSED OR WRITTEN PERMISSION OF BURR SIGNS.